


DATE	
BY	
FINAL SURVEY	SURVEYED
NOTE BOOK NO.	PLOTTED
	TEMPLATE
	AREAS CHECKED

DATE	
BY	
ORIGINAL SURVEY	SURVEYED
NOTE BOOK NO.	PLOTTED
	TEMPLATE
	AREAS CHECKED

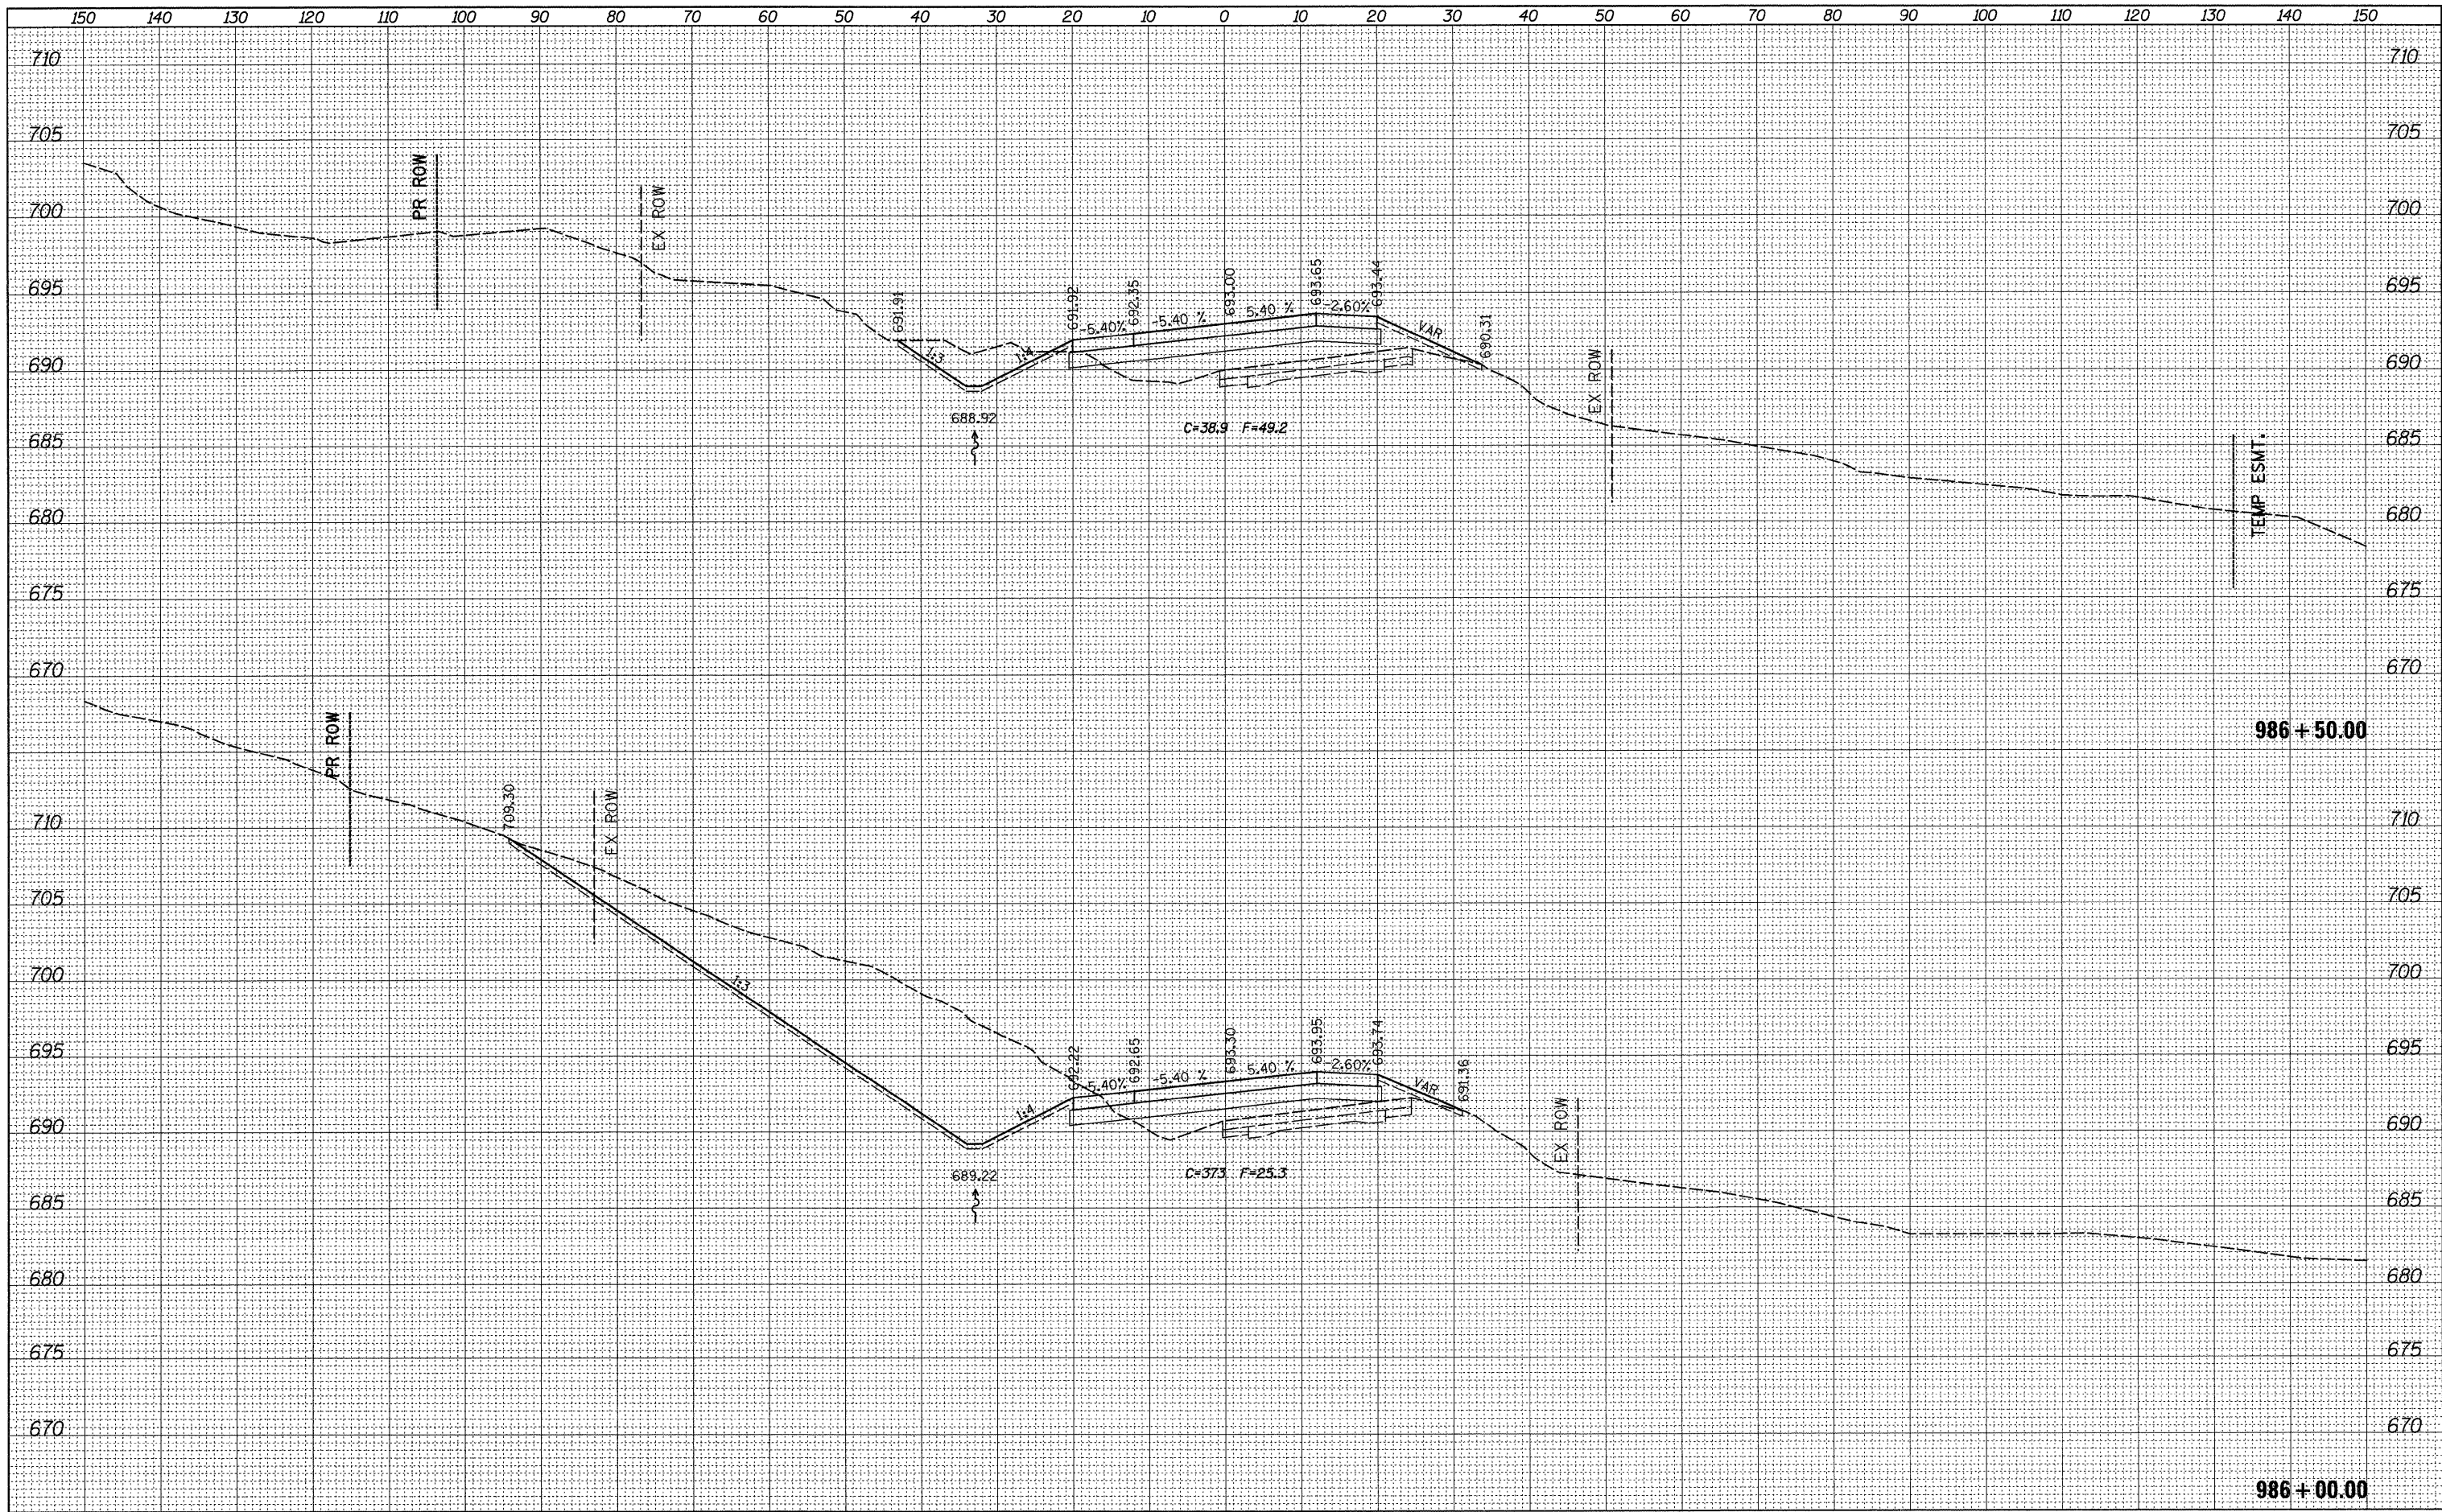

FILE NAME =	USER NAME = grantpm	DESIGNED -	REVISIED -	STATE OF ILLINOIS DEPARTMENT OF TRANSPORTATION	IL ROUTE 2 CROSS-SECTIONS	F.A.P. RTE.	SECTION	COUNTY	TOTAL SHEETS	SHEET NO.
ct:\pw_work\pwidot\grantpm\dms31213\0206608\msh2.dgn	PLOT SCALE = 10.0000' / IN.	DRAWN -	REVISIED -			742	37R-4	OGLE	867	736
	PLOT DATE = Tue Mar 30 14:50:56 2010	CHECKED -	REVISIED -			CONTRACT NO. 64E17		ILLINOIS FED. AID PROJECT		
		DATE -	REVISIED -			SCALE:	SHEET NO. OF SHEETS	STA. 986+00.00 TO STA. 986+50.00		