


DATE	
BY	
SURVEYED	
FLOTTED	
TEMPLATE	
NOTE BOOK	
AREAS CHECKED	

DATE	
BY	
SURVEYED	
FLOTTED	
TEMPLATE	
NOTE BOOK	
AREAS CHECKED	

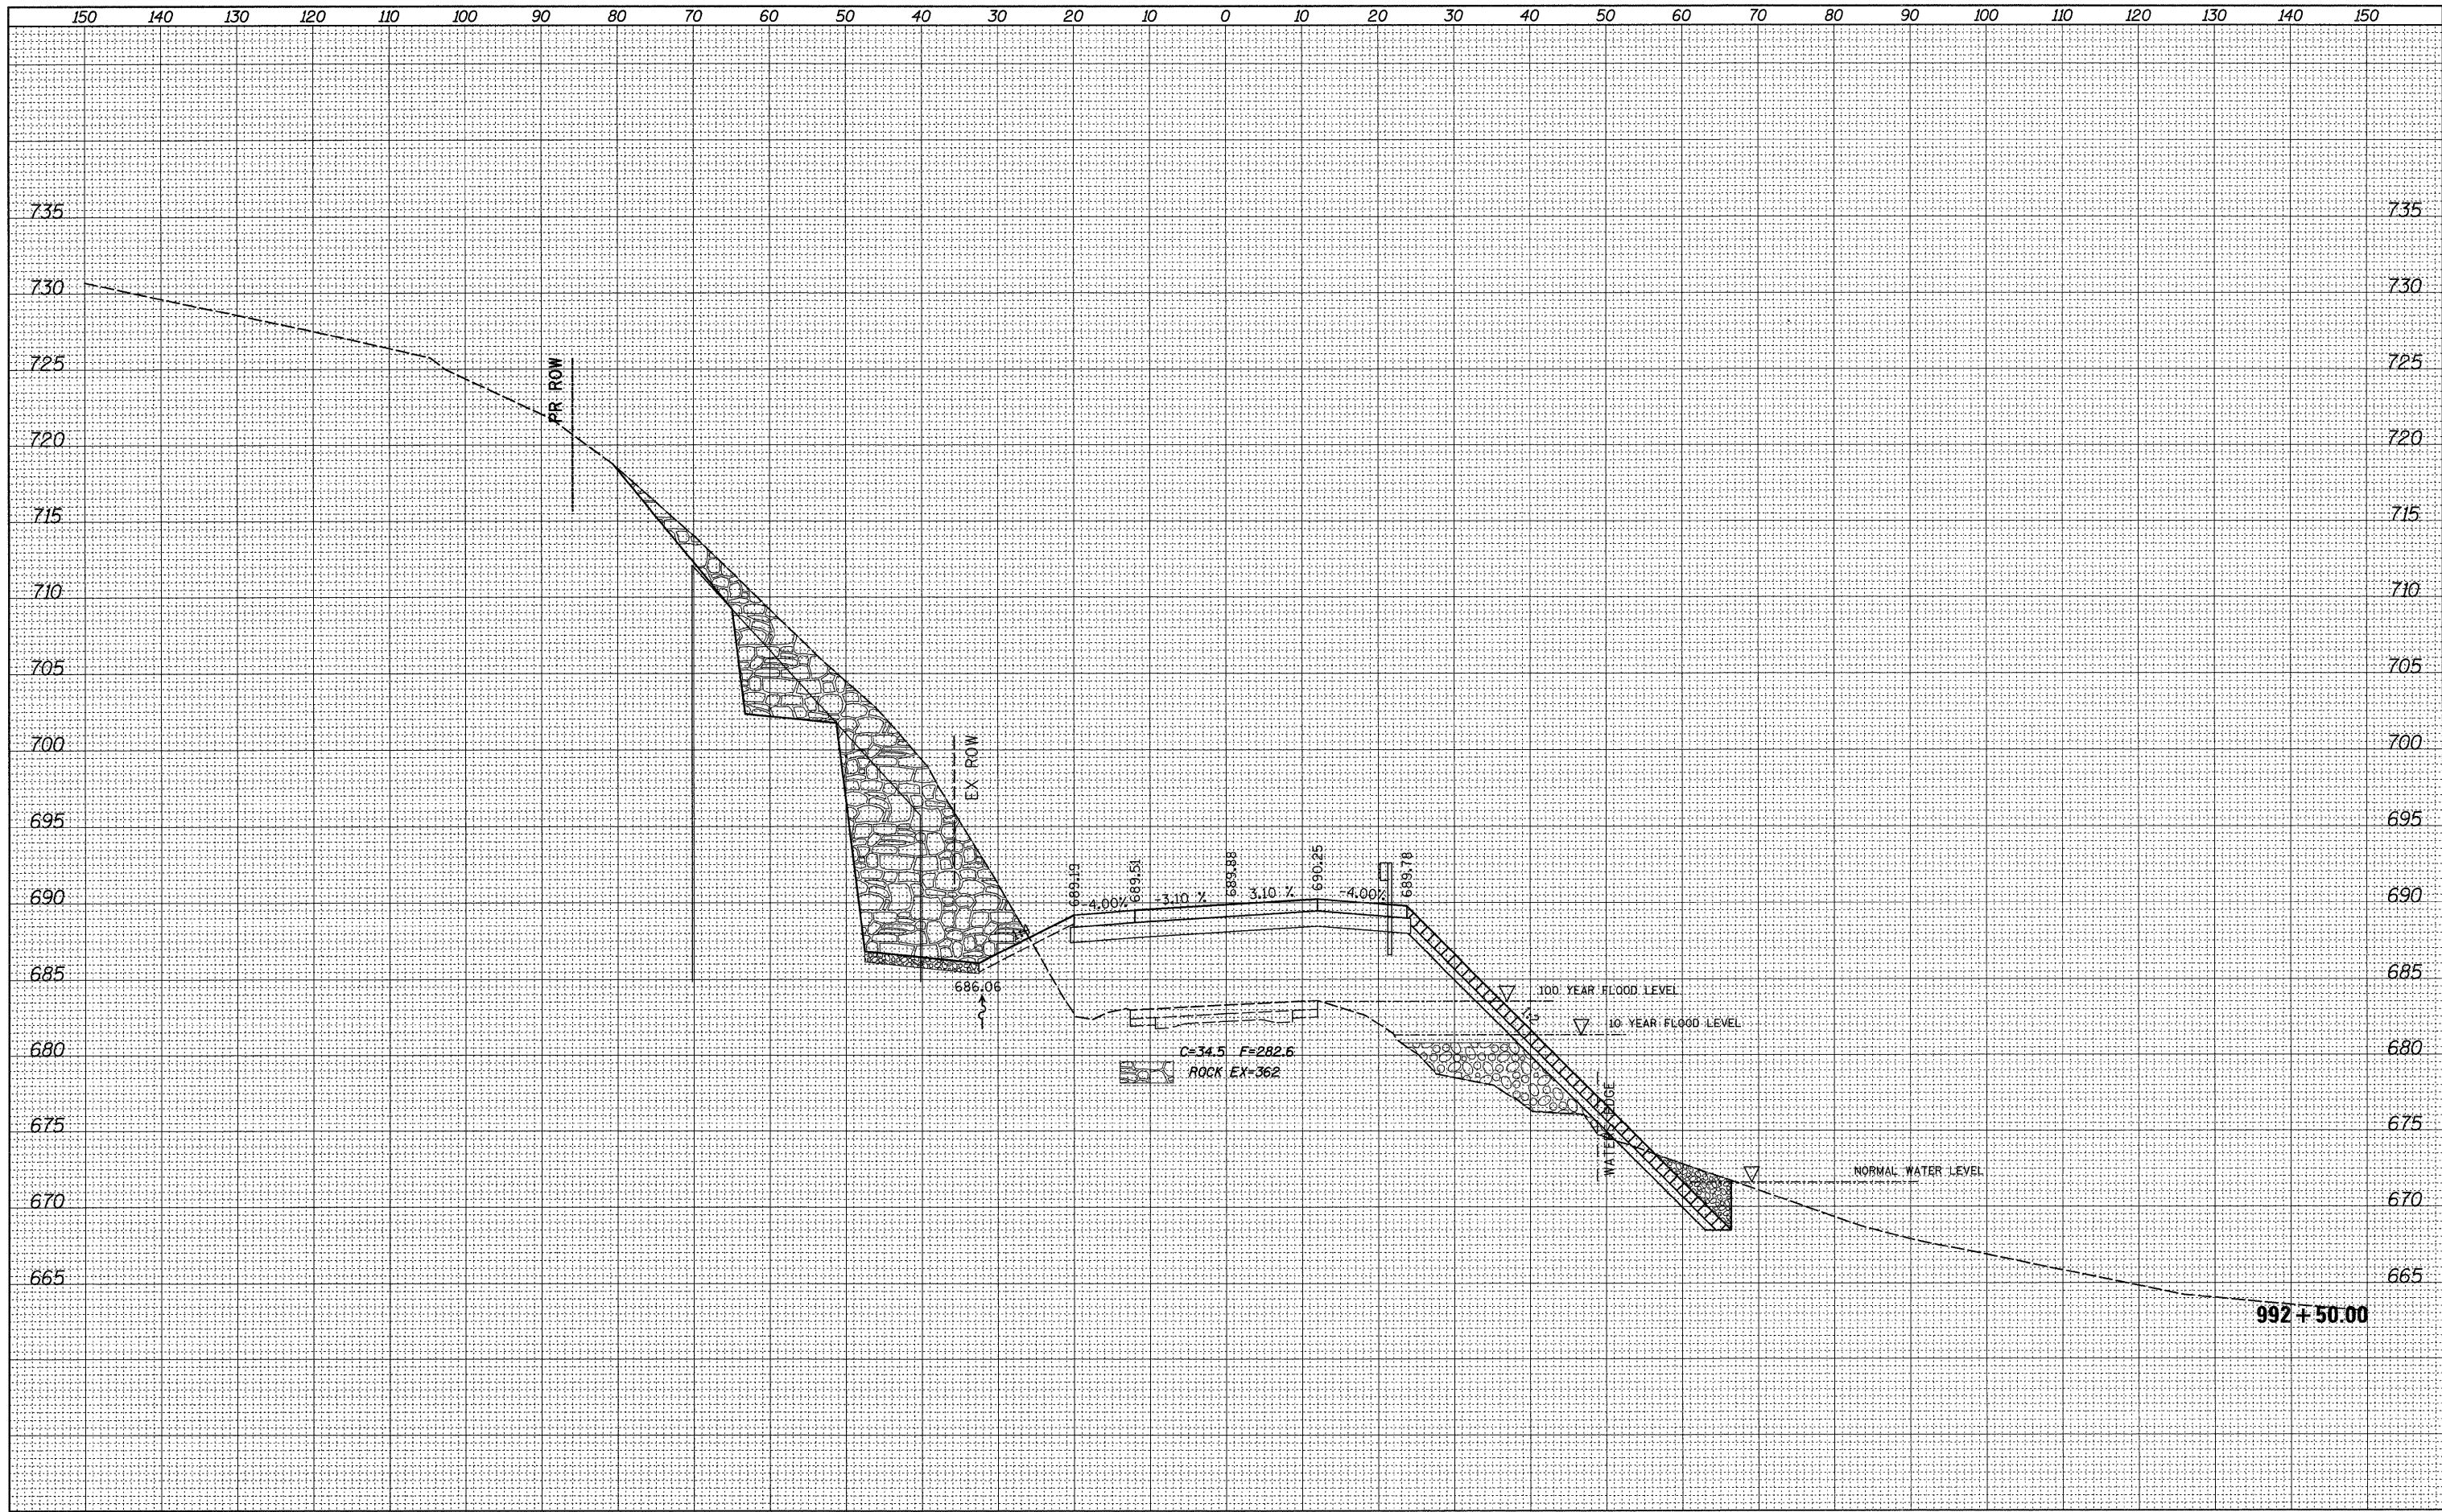

FILE NAME =  
 c:\pw\_work\p\p\dot\gr\ntpm\dms31213\0206608\msh2.dgn

USER NAME = grntpm  
 PLOT SCALE = 10.0000 "/ IN.  
 PLOT DATE = Tue Mar 30 14:51:08 2010

DESIGNED -  
 DRAWN -  
 CHECKED -  
 DATE -

REVISED -  
 REVISED -  
 REVISED -  
 REVISED -

**STATE OF ILLINOIS  
 DEPARTMENT OF TRANSPORTATION**

**IL ROUTE 2  
 CROSS-SECTIONS**

SCALE: SHEET NO. OF SHEETS STA. 992+50.00 TO STA. 992+50.00

F.A.P. RTE. 742	SECTION 37R-4	COUNTY OGLE	TOTAL SHEETS 867	SHEET NO. 747
CONTRACT NO. 64E17			ILLINOIS FED. AID PROJECT	