


BY	DATE
SURVEYED	
PLOTTED	
TEMPLATE	
NOTE BOOK	
AREAS CHECKED	
NO.	

BY	DATE
ORIGINAL	
SURVEY	
PLOTTED	
TEMPLATE	
NOTE BOOK	
AREAS CHECKED	
NO.	

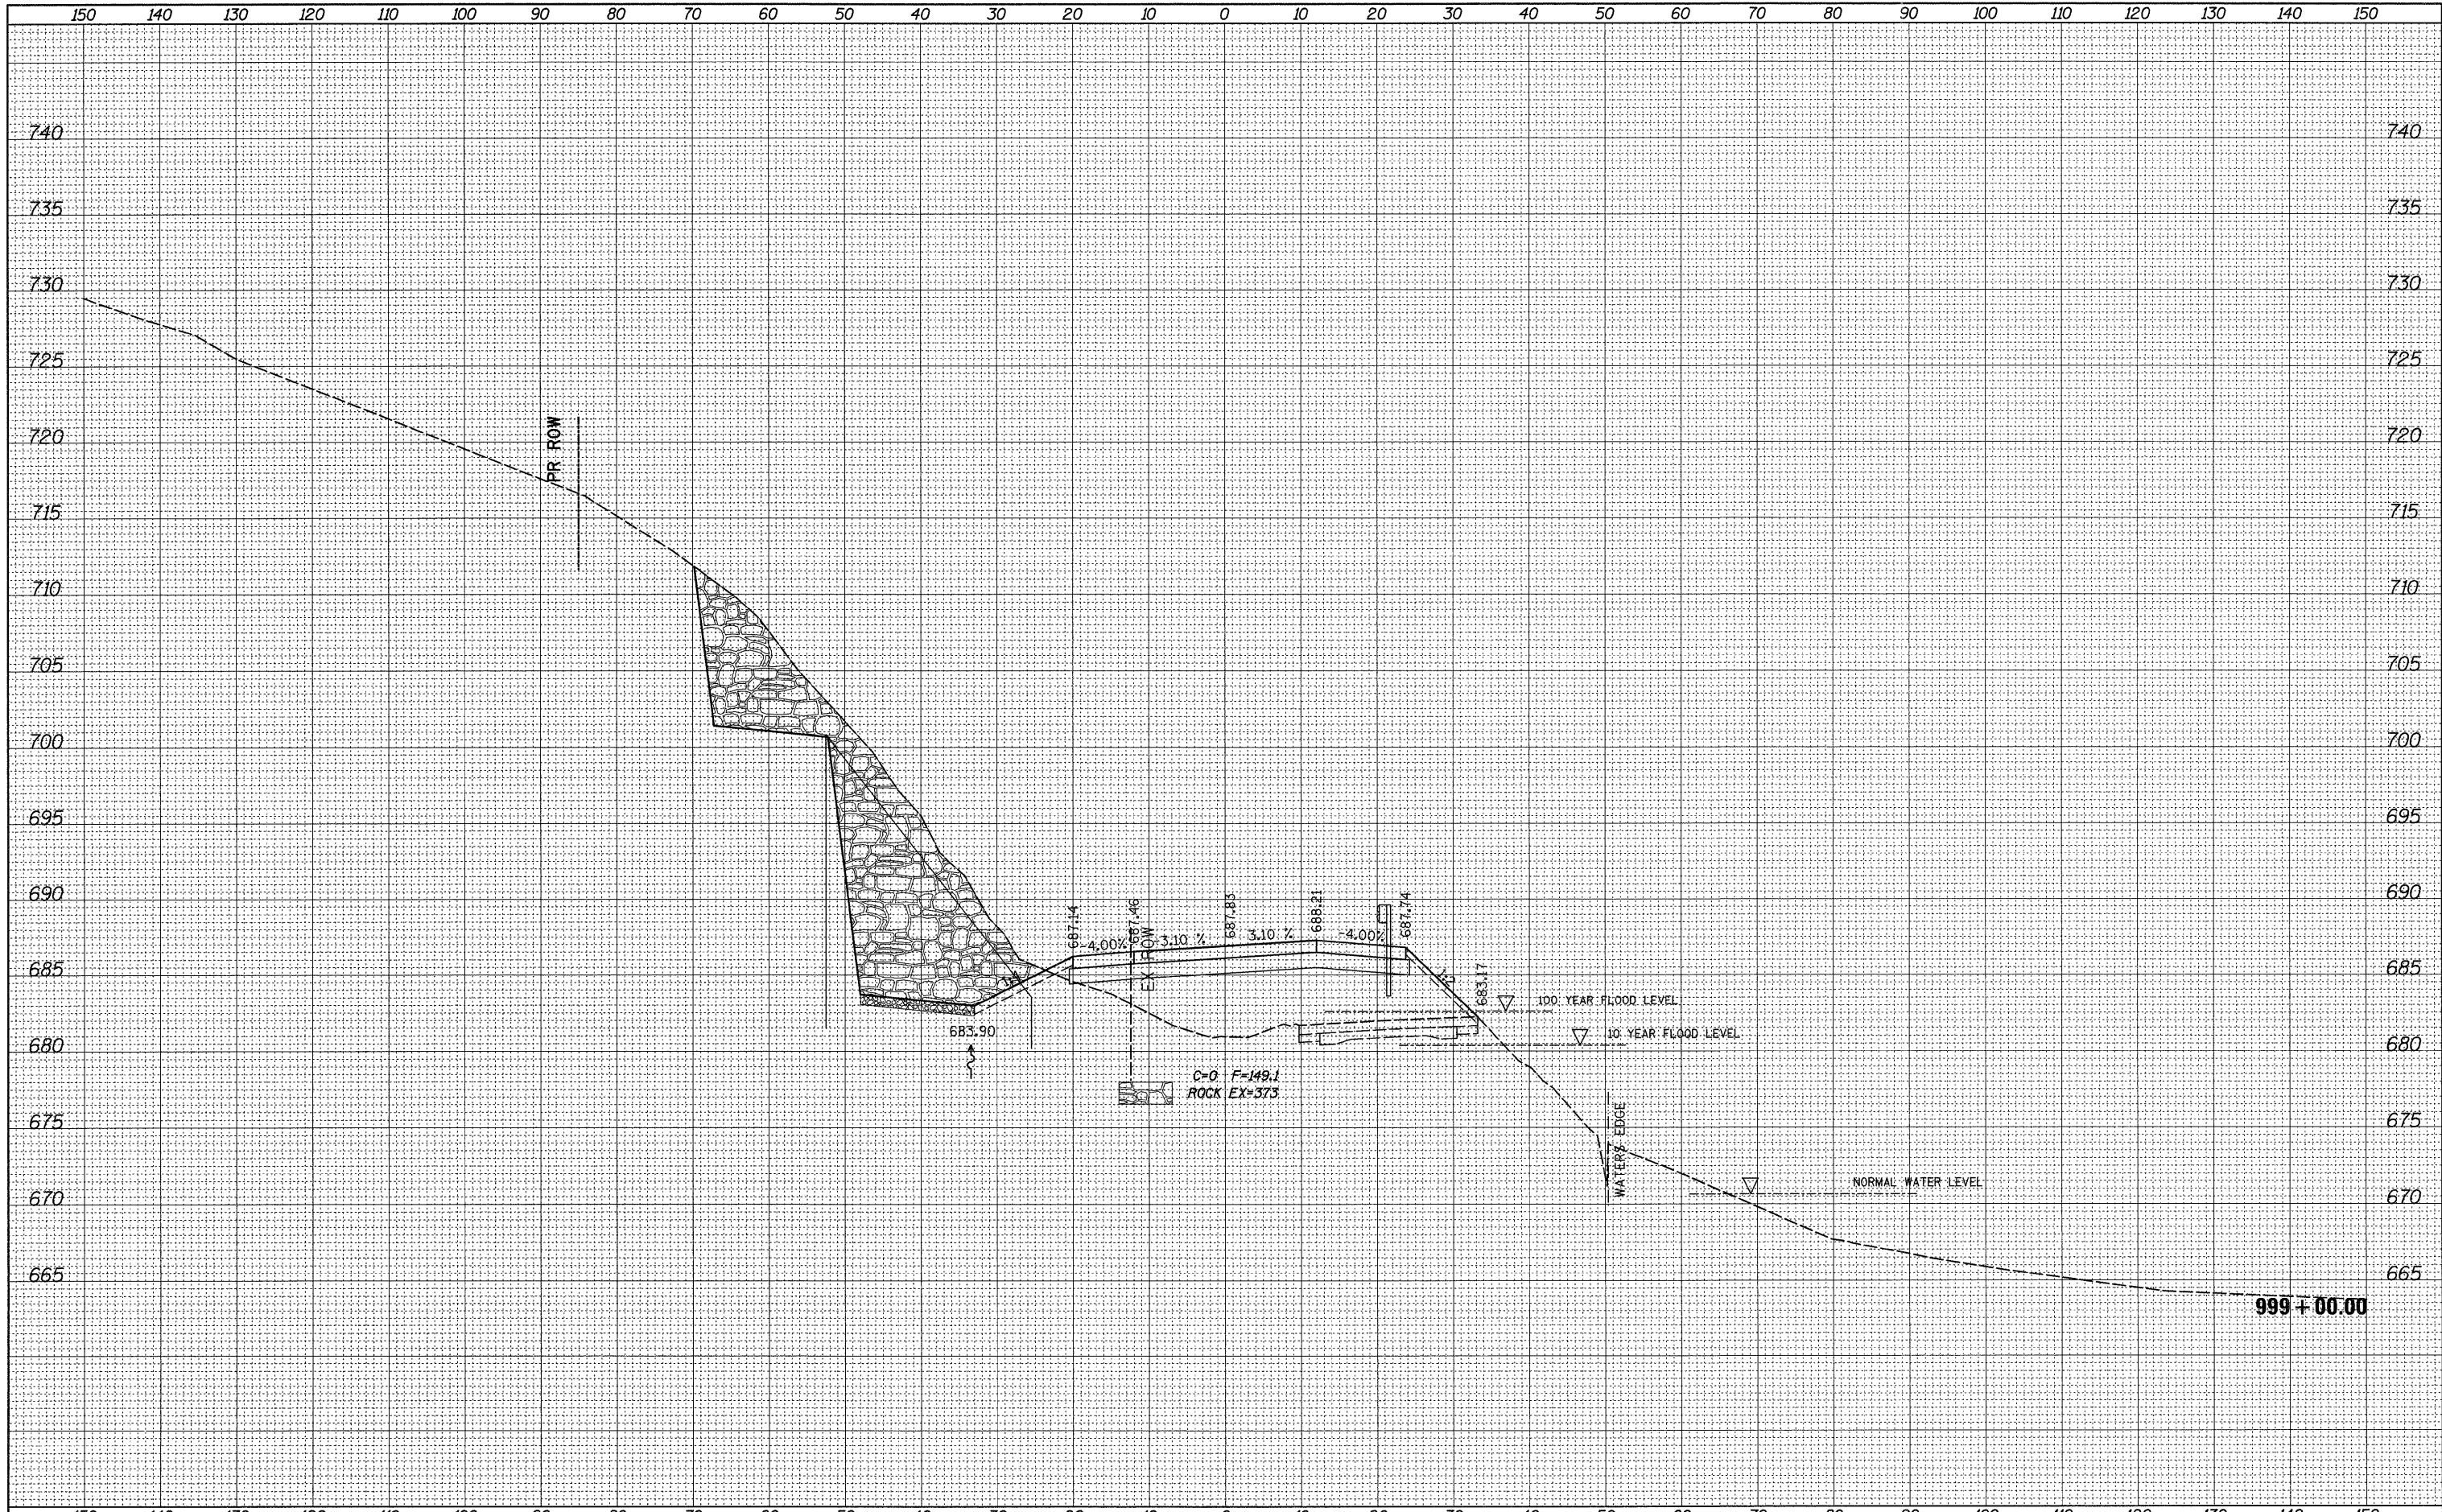

FILE NAME =	USER NAME = grantpm
c:\pwwork\pwwork\grantpm\dms31213\12066808\msh2.dgn	
PLOT SCALE = 10.0000' / IN.	
PLOT DATE = Tue Mar 30 14:51:22 2010	

DESIGNED -	REVISED -
DRAWN -	REVISED -
CHECKED -	REVISED -
DATE -	REVISED -

**STATE OF ILLINOIS
DEPARTMENT OF TRANSPORTATION**

SCALE:	SHEET NO.	OF	SHEETS	STA. 999+00.00	TO STA. 999+00.00
--------	-----------	----	--------	----------------	-------------------

**IL ROUTE 2
CROSS-SECTIONS**

F.A.P. RTE. 742	SECTION 37R-4	COUNTY OGLE	TOTAL SHEETS 867	SHEET NO. 760
CONTRACT NO. 64E17			ILLINOIS FED. AID PROJECT	