


|                 |  |
|-----------------|--|
| DATE            |  |
| BY              |  |
| ORIGINAL SURVEY |  |
| SURVEYED        |  |
| PLOTTED         |  |
| TEMPLATE        |  |
| NOTE BOOK       |  |
| AREAS CHECKED   |  |
| NO.             |  |

|                 |  |
|-----------------|--|
| DATE            |  |
| BY              |  |
| ORIGINAL SURVEY |  |
| SURVEYED        |  |
| PLOTTED         |  |
| TEMPLATE        |  |
| NOTE BOOK       |  |
| AREAS CHECKED   |  |
| NO.             |  |

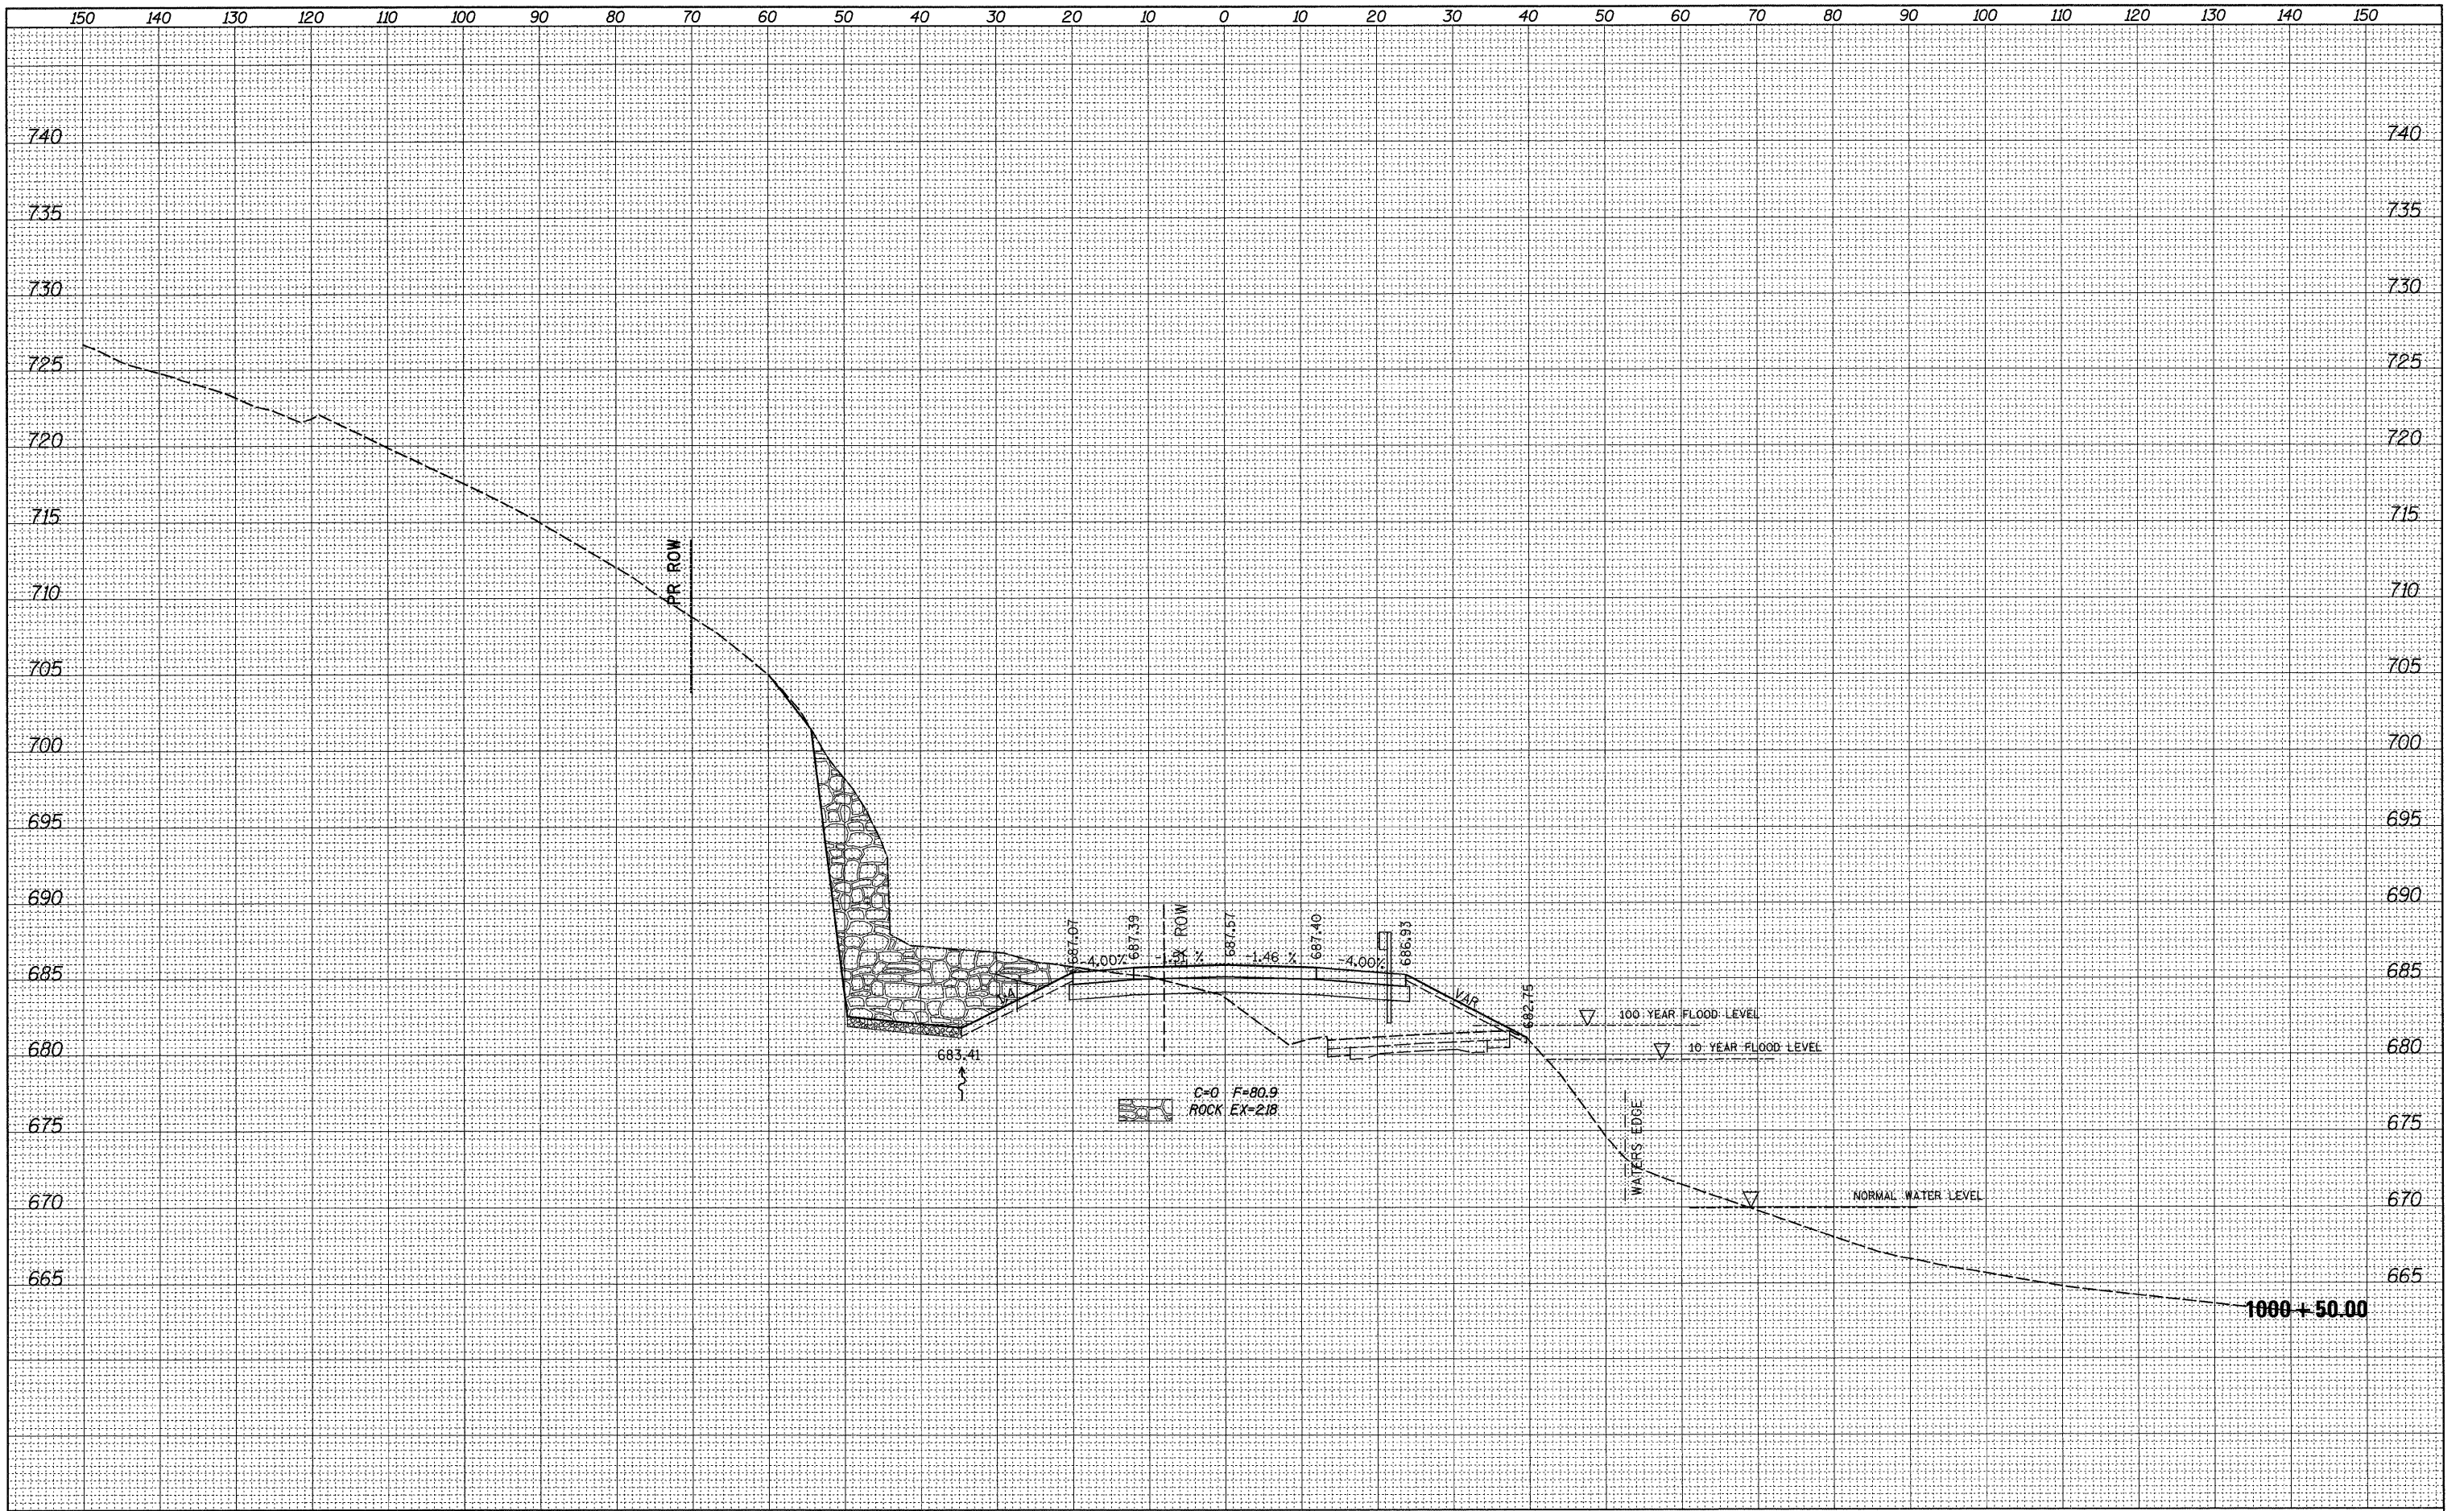

|  |                             |            |           |   |  |                     |                                    |                    |         |        |              |           |
|--|-----------------------------|------------|-----------|---|--|---------------------|------------------------------------|--------------------|---------|--------|--------------|-----------|
| FILE NAME =  | USER NAME = grantpm         | DESIGNED - | REVISED - | <b>STATE OF ILLINOIS</b><br><b>DEPARTMENT OF TRANSPORTATION</b> | <b>IL ROUTE 2</b><br><b>CROSS-SECTIONS</b> |                     |                                    | F.A.P. RTE.        | SECTION | COUNTY | TOTAL SHEETS | SHEET NO. |
| ea:\pwwork\psidot\grantpm\dms31213\02066608\msh2.dgn | PLOT SCALE = 10.0000' / IN. | DRAWN -    | REVISED - |   | 742  | 37R-4               | OGLE                               | 867                | 763     |        |              |           |
| PLOT DATE = Tue Mar 30 14:51:26 2010                 | DATE -                      | CHECKED -  | REVISED - |   | SCALE:                                     | SHEET NO. OF SHEETS | STA. 1000+50.00 TO STA. 1000+50.00 | CONTRACT NO. 64E17 |         |        |              |           |
|  |                             | DATE -     | REVISED - |   | ILLINOIS FED. AID PROJECT                  |                     |                                    |                    |         |        |              |           |