


BY	DATE
SURVEYED	
PLOTTED	
TEMPLATE	
NOTE BOOK	
NO.	
AREAS CHECKED	

BY	DATE
SURVEYED	
PLOTTED	
TEMPLATE	
NOTE BOOK	
NO.	
AREAS CHECKED	

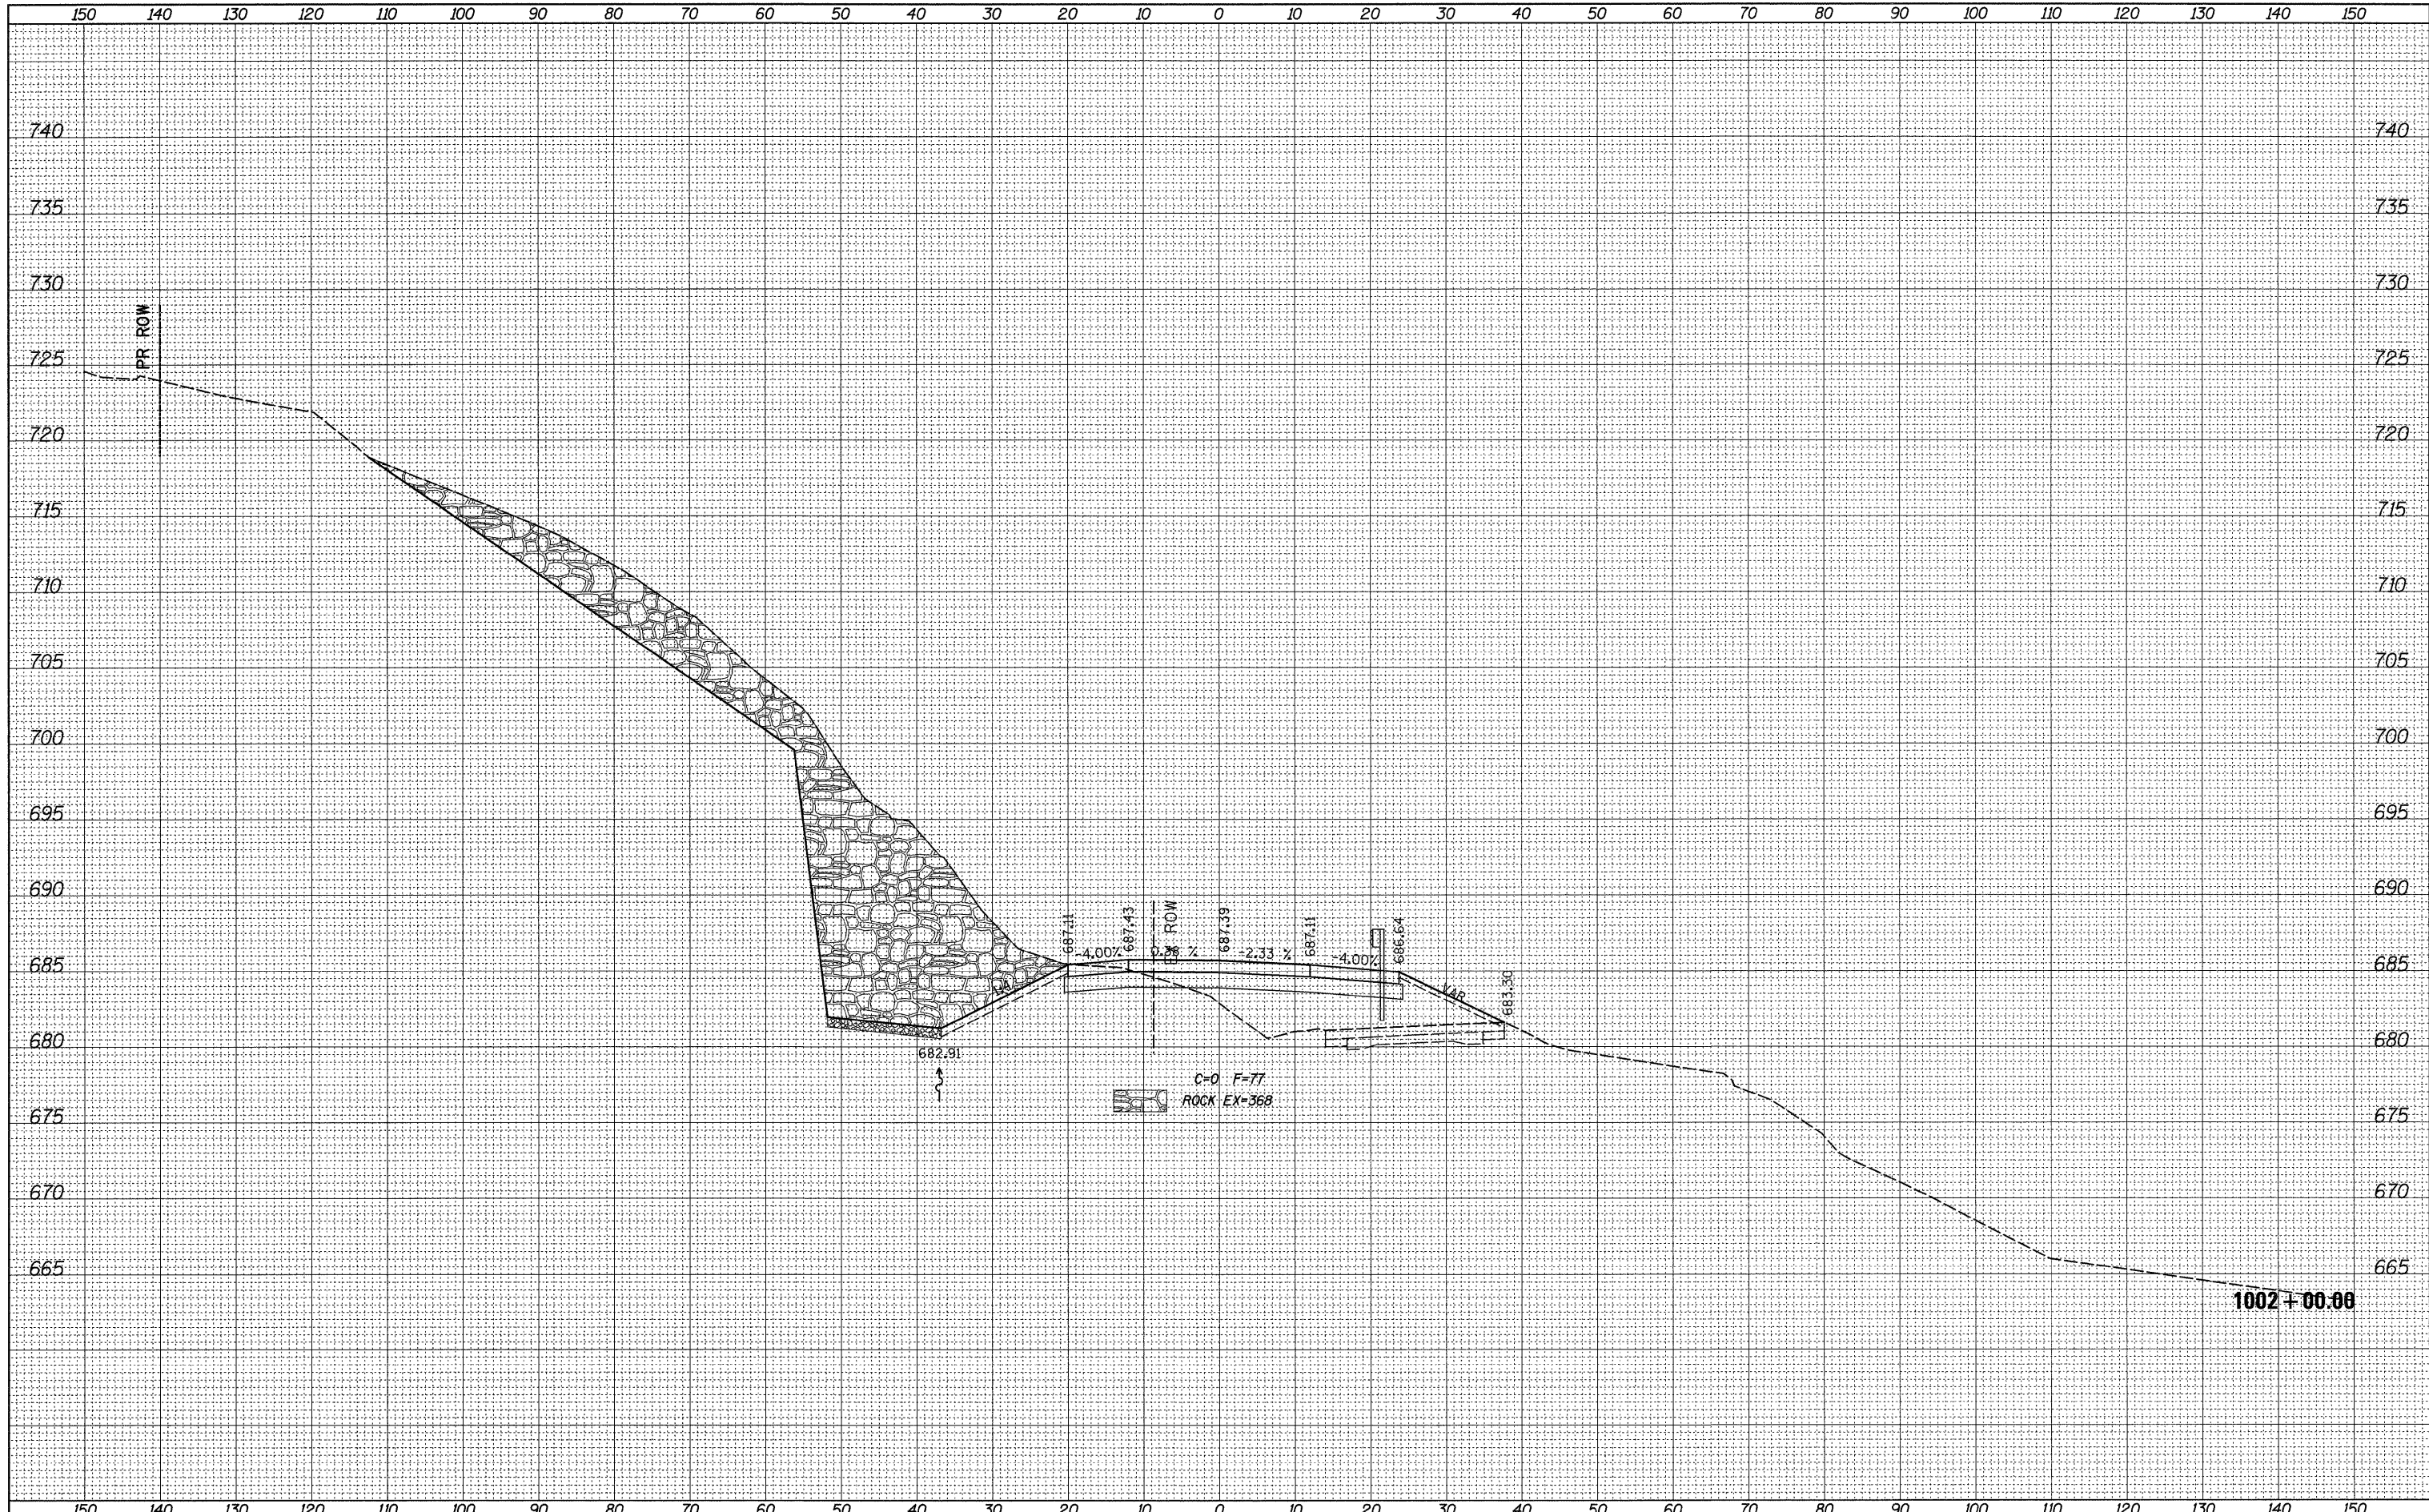

FILE NAME =		USER NAME = grantpm		DESIGNED -	REVISED -	STATE OF ILLINOIS DEPARTMENT OF TRANSPORTATION	IL ROUTE 2 CROSS-SECTIONS			F.A.P. RTE. 742	SECTION 37R-4	COUNTY OGLE	TOTAL SHEETS 867	SHEET NO. 766	
c:\pw\work\p1\dot\grantpm\dms31213\0206688\mah2.dgn		DRAWN -		CHECKED -	REVISED -		SCALE:	SHEET NO.	OF	SHEETS	STA. 1002+00.00	TO STA. 1002+00.00	CONTRACT NO. 64E17		
PLOT SCALE = 10,0000' / IN.		CHECKED -		DATE -	REVISED -		ILLINOIS FED. AID PROJECT								
PLOT DATE = Tue Mar 30 14:51:29 2010		DATE -													