


FINAL SURVEY	SURVEYED	BY	DATE
NOTE BOOK	PLOTTED		
NO.	TEMPLATE		
	AREAS CHECKED		

ORIGINAL SURVEY	SURVEYED	BY	DATE
NOTE BOOK	PLOTTED		
NO.	TEMPLATE		
	AREAS CHECKED		

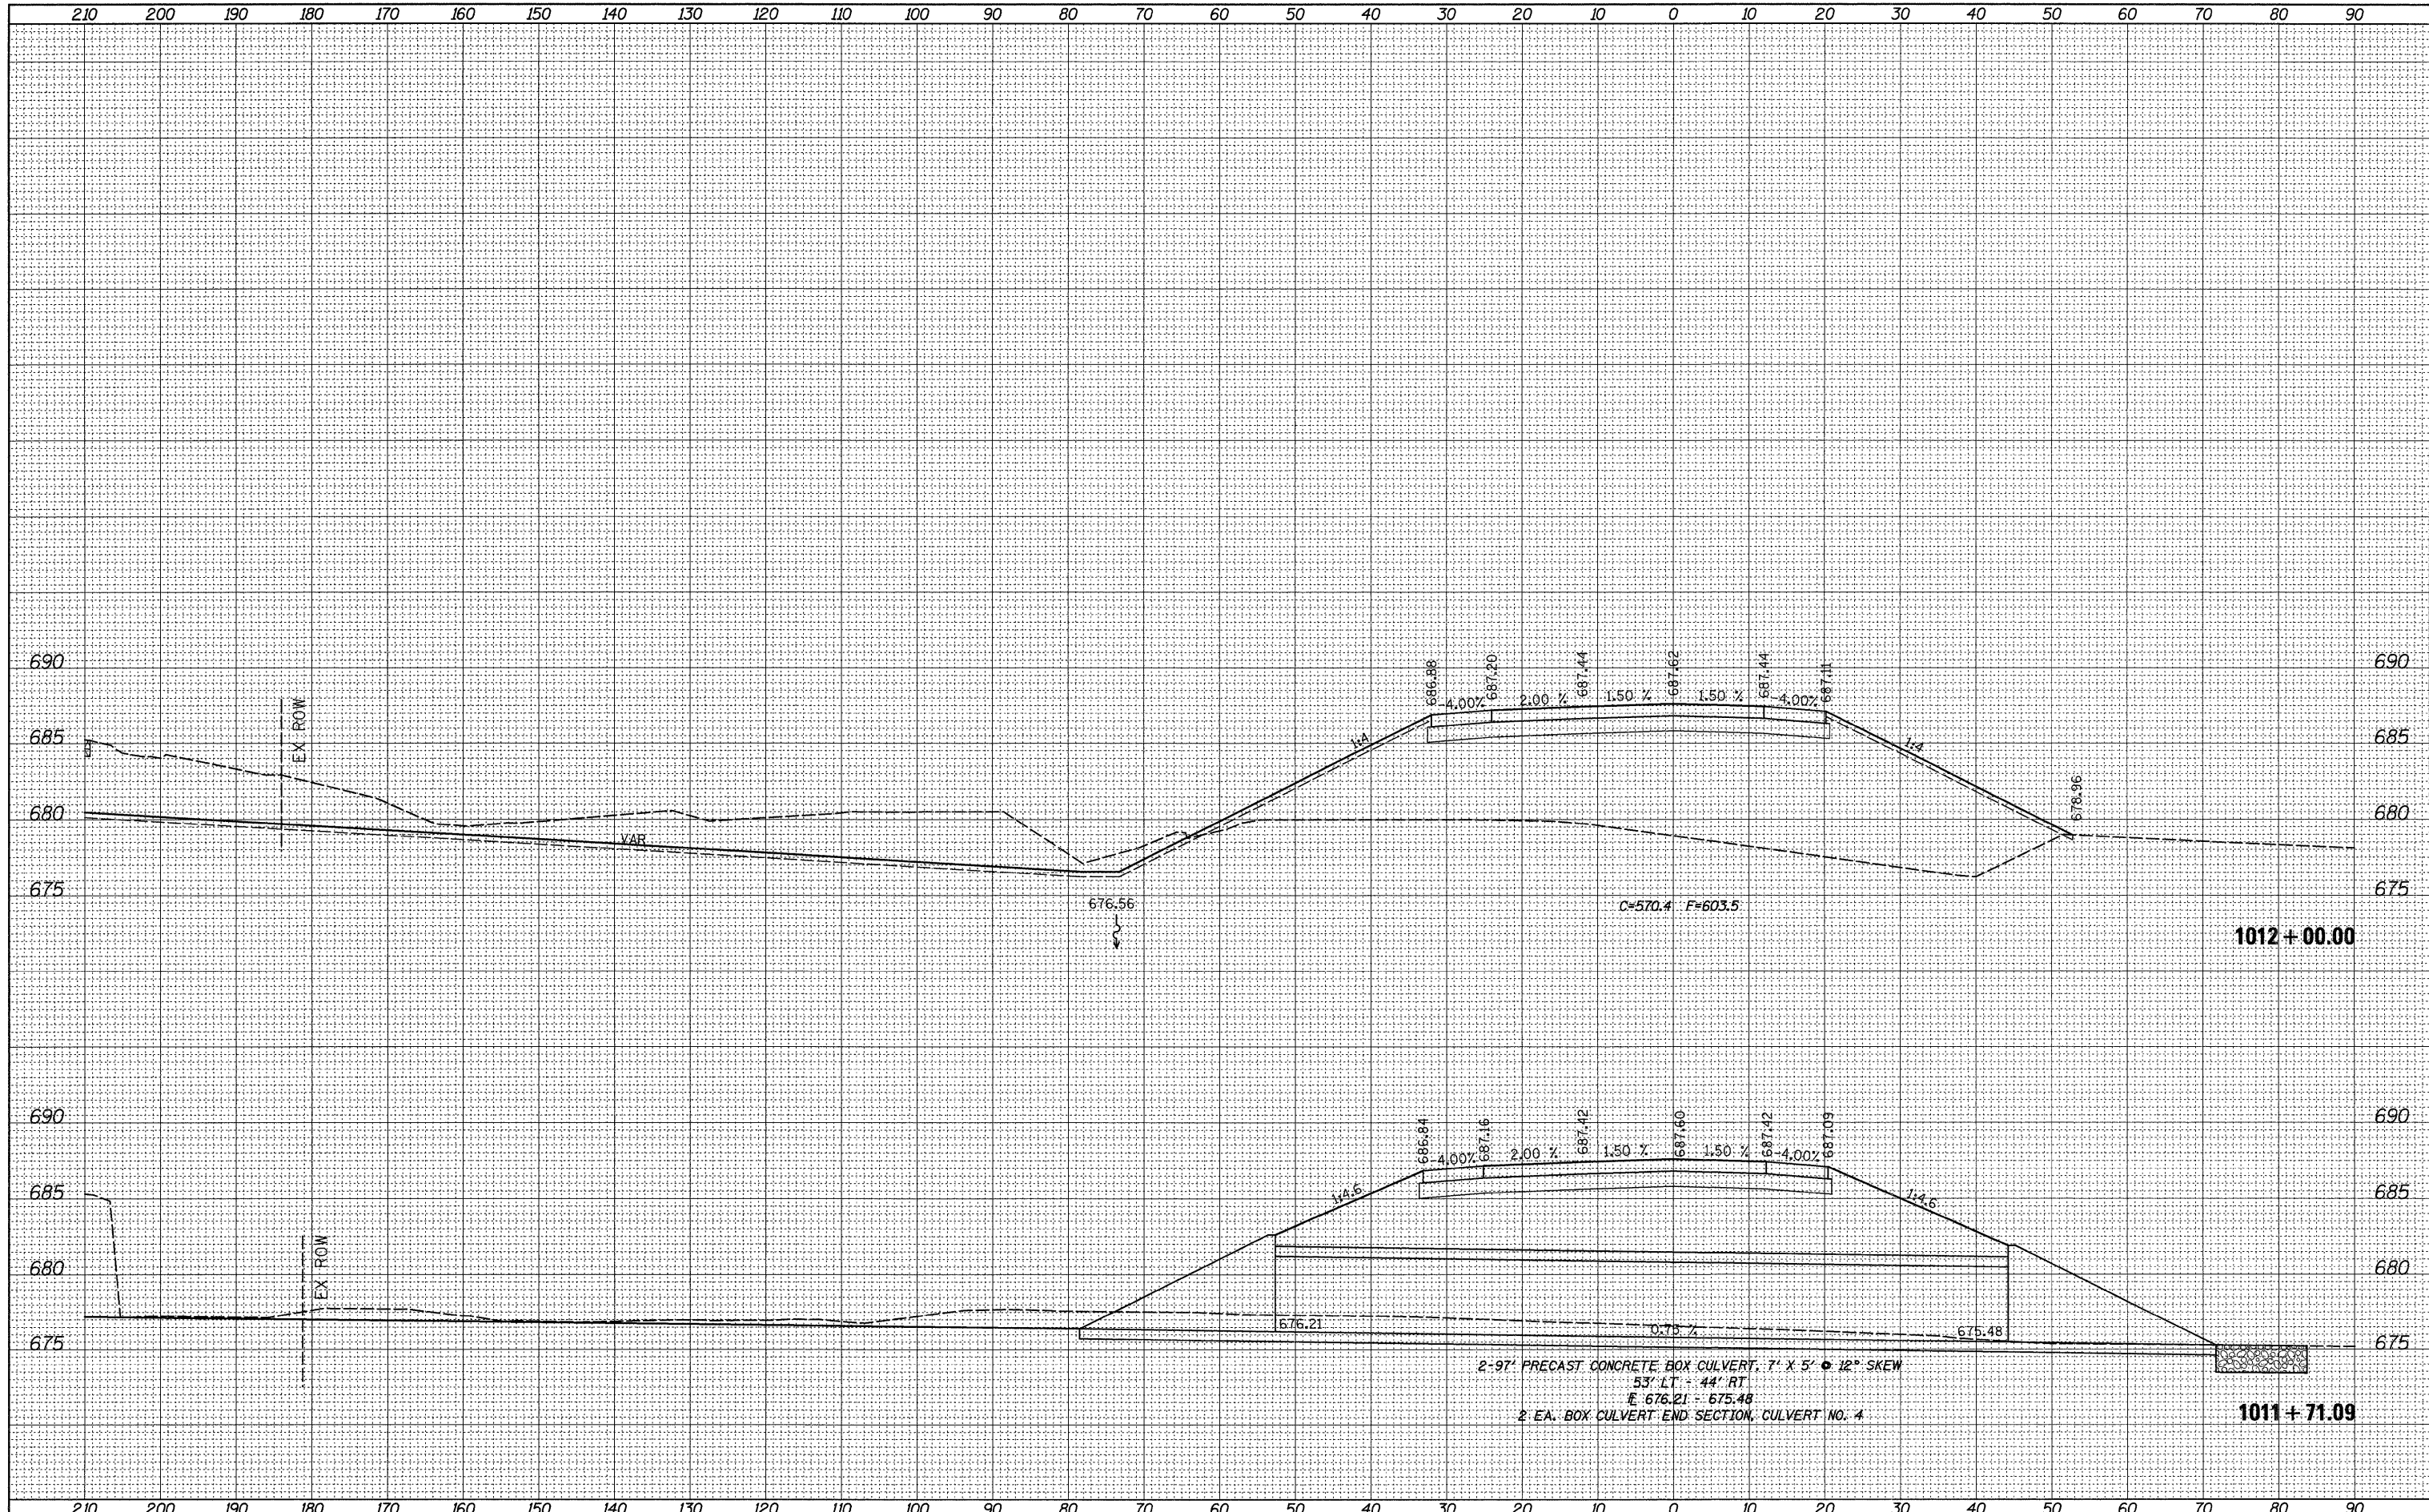

FILE NAME = USER NAME = grantpm
 c:\pwork\p\dot\grantpm\dms31213\0206608\msh2.dgn
 PLOT SCALE = 10,0000 ' / IN.
 PLOT DATE = Tue Mar 30 14:51:46 2010

DESIGNED -	REVISIED -
DRAWN -	REVISIED -
CHECKED -	REVISIED -
DATE -	REVISIED -

**STATE OF ILLINOIS
DEPARTMENT OF TRANSPORTATION**

**IL ROUTE 2
CROSS-SECTIONS**

SCALE: SHEET NO. OF SHEETS STA. 1011+71.09 TO STA. 1012+00.00

F.A.P. RTE. 742	SECTION 37R-4	COUNTY OGLE	TOTAL SHEETS 867	SHEET NO. 784
			CONTRACT NO. 64E17	
ILLINOIS FED. AID PROJECT				