


BY	DATE
SURVEYED	
PLOTTED	
TEMPLATE	
NOTE BOOK	
NO.	
AREAS CHECKED	

BY	DATE
SURVEYED	
PLOTTED	
TEMPLATE	
NOTE BOOK	
NO.	
AREAS CHECKED	

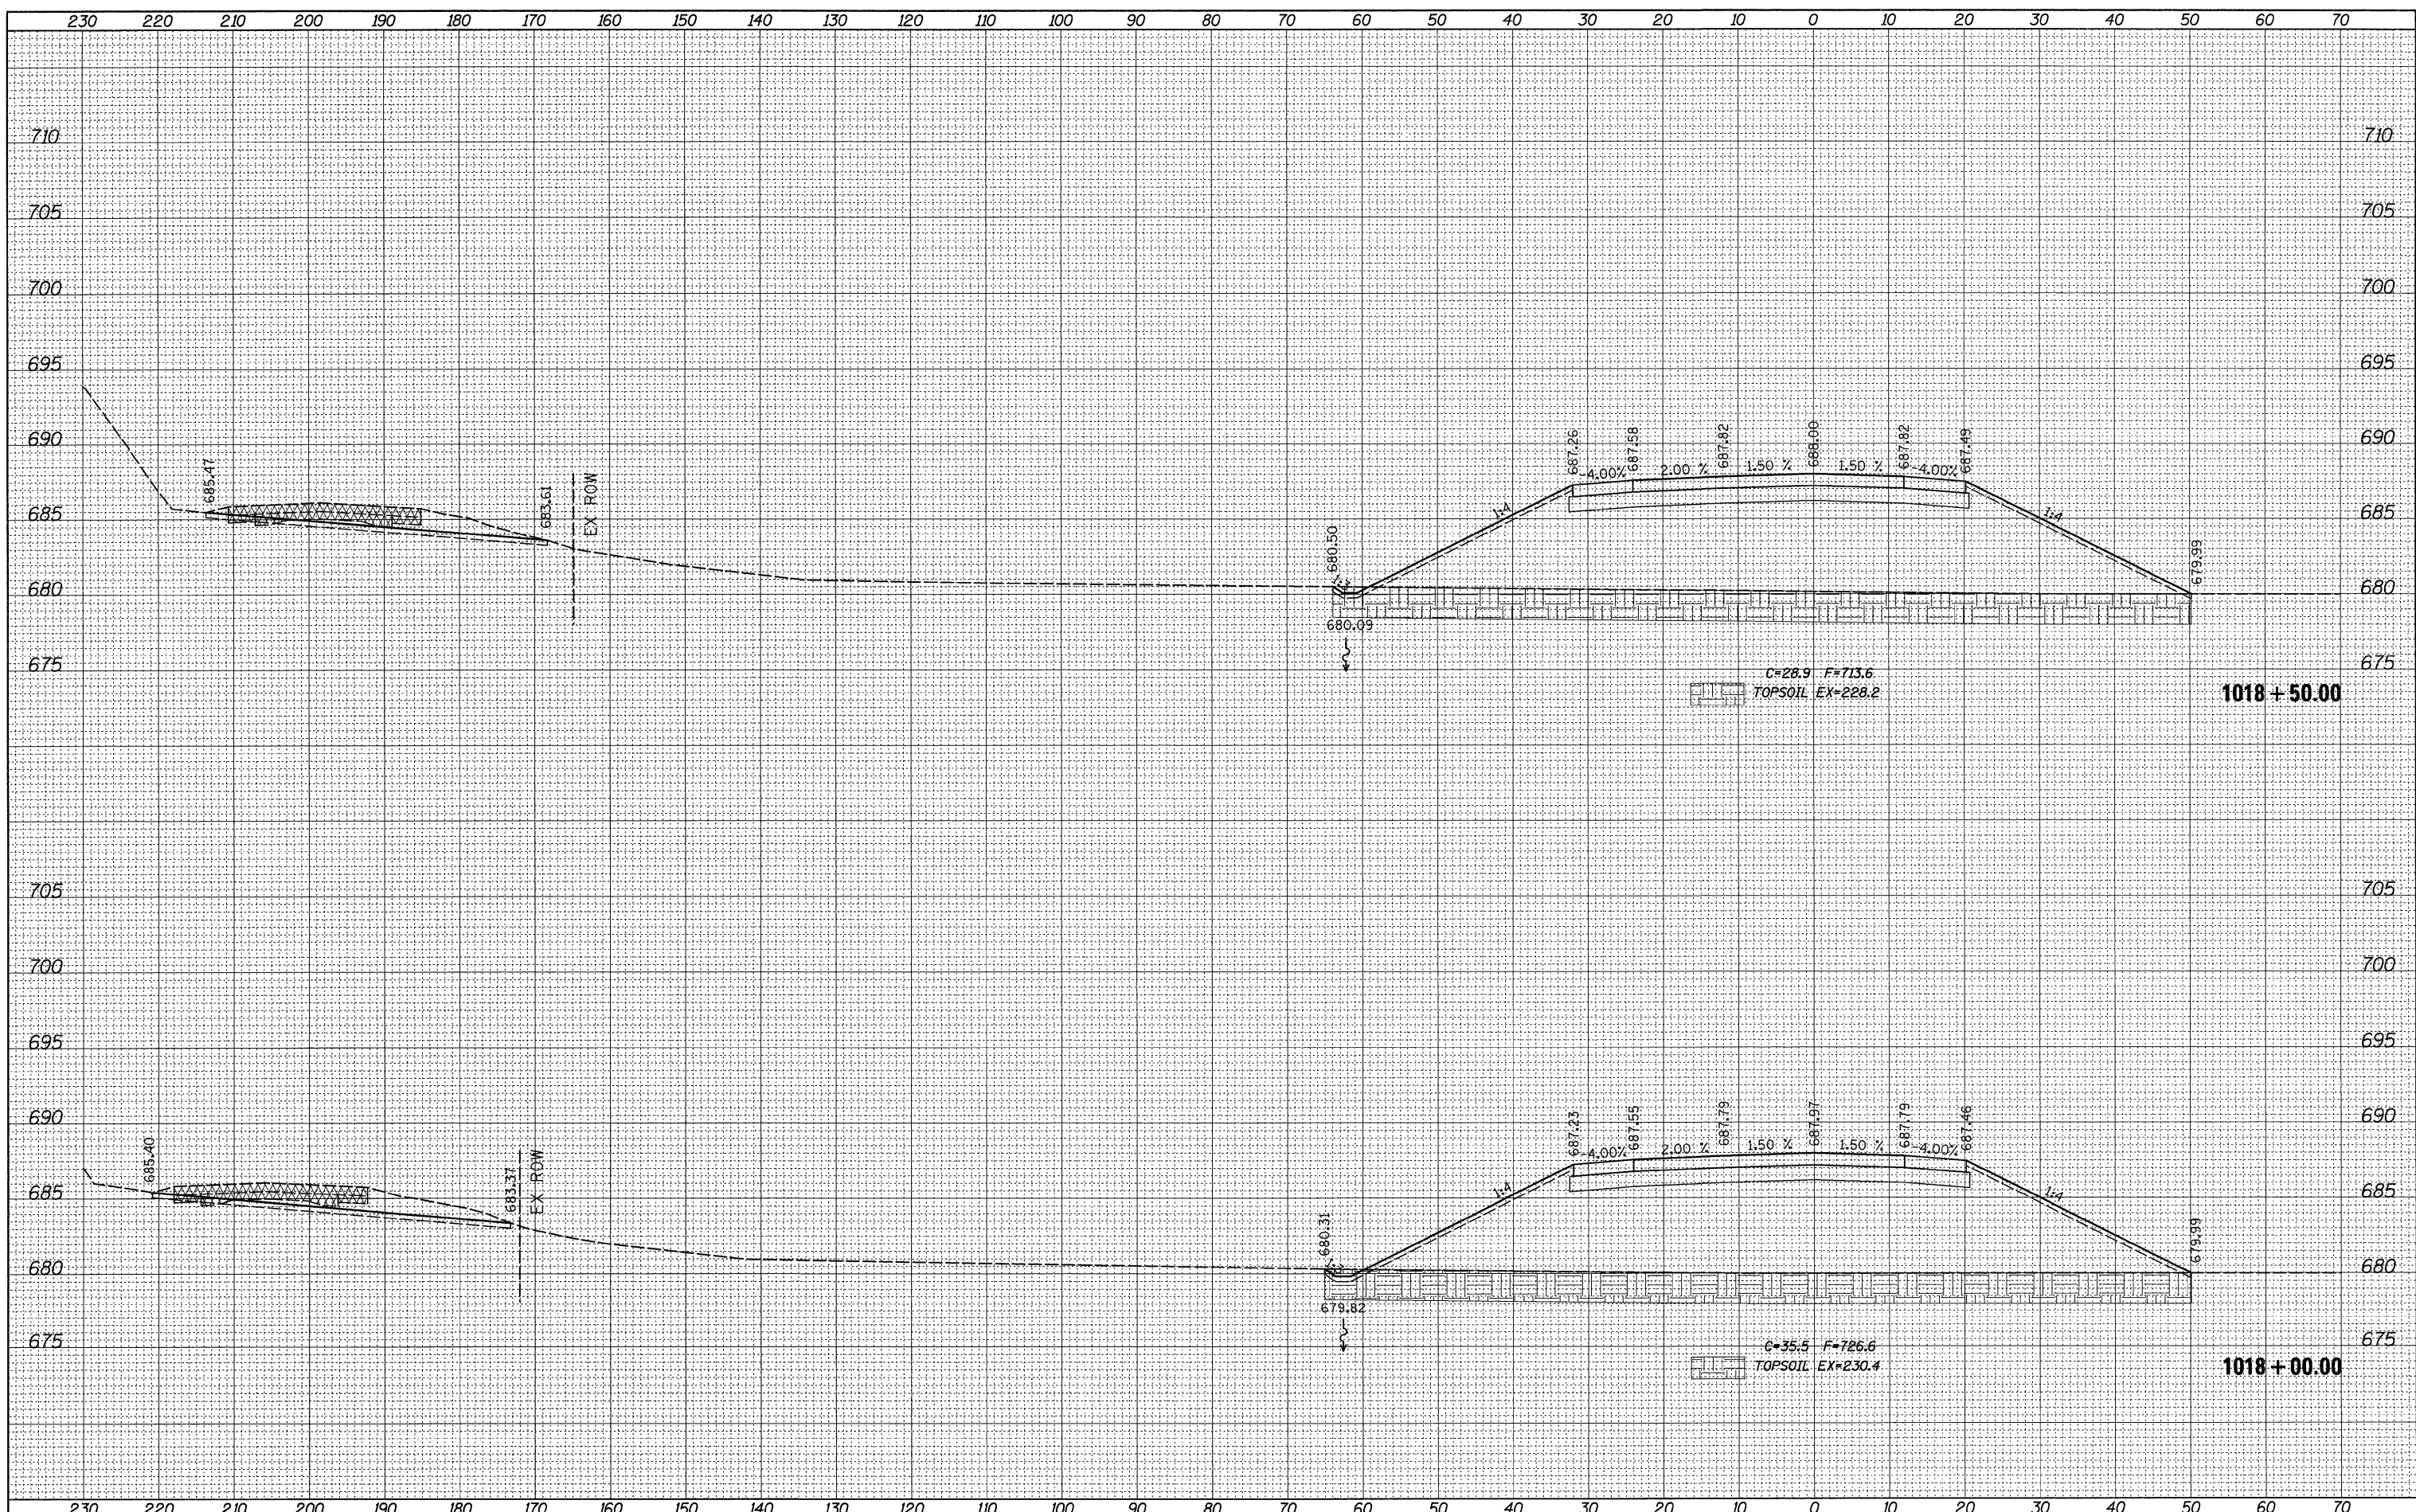

FILE NAME =  
 USER NAME = grantpm  
 DESIGNED -  
 DRAWN -  
 CHECKED -  
 PLOT DATE = Tue Mar 30 14:51:52 2010

REVISIED -  
 REVISIED -  
 REVISIED -  
 REVISIED -

**STATE OF ILLINOIS  
 DEPARTMENT OF TRANSPORTATION**

**IL ROUTE 2  
 CROSS-SECTIONS**

SCALE: SHEET NO. OF SHEETS STA. 1018+00.00 TO STA. 1018+50.00

F.A.P. RTE.	SECTION	COUNTY	TOTAL SHEETS	SHEET NO.
742	37R-4	OGLE	867	796
CONTRACT NO. 64E17			ILLINOIS FED. AID PROJECT	