


FINAL SURVEY	SURVEYED	BY	DATE
NOTE BOOK	PLOTTED		
NO.	TEMPLATE		
	AREAS CHECKED		

ORIGINAL SURVEY	SURVEYED	BY	DATE
NOTE BOOK	PLOTTED		
NO.	TEMPLATE		
	AREAS CHECKED		

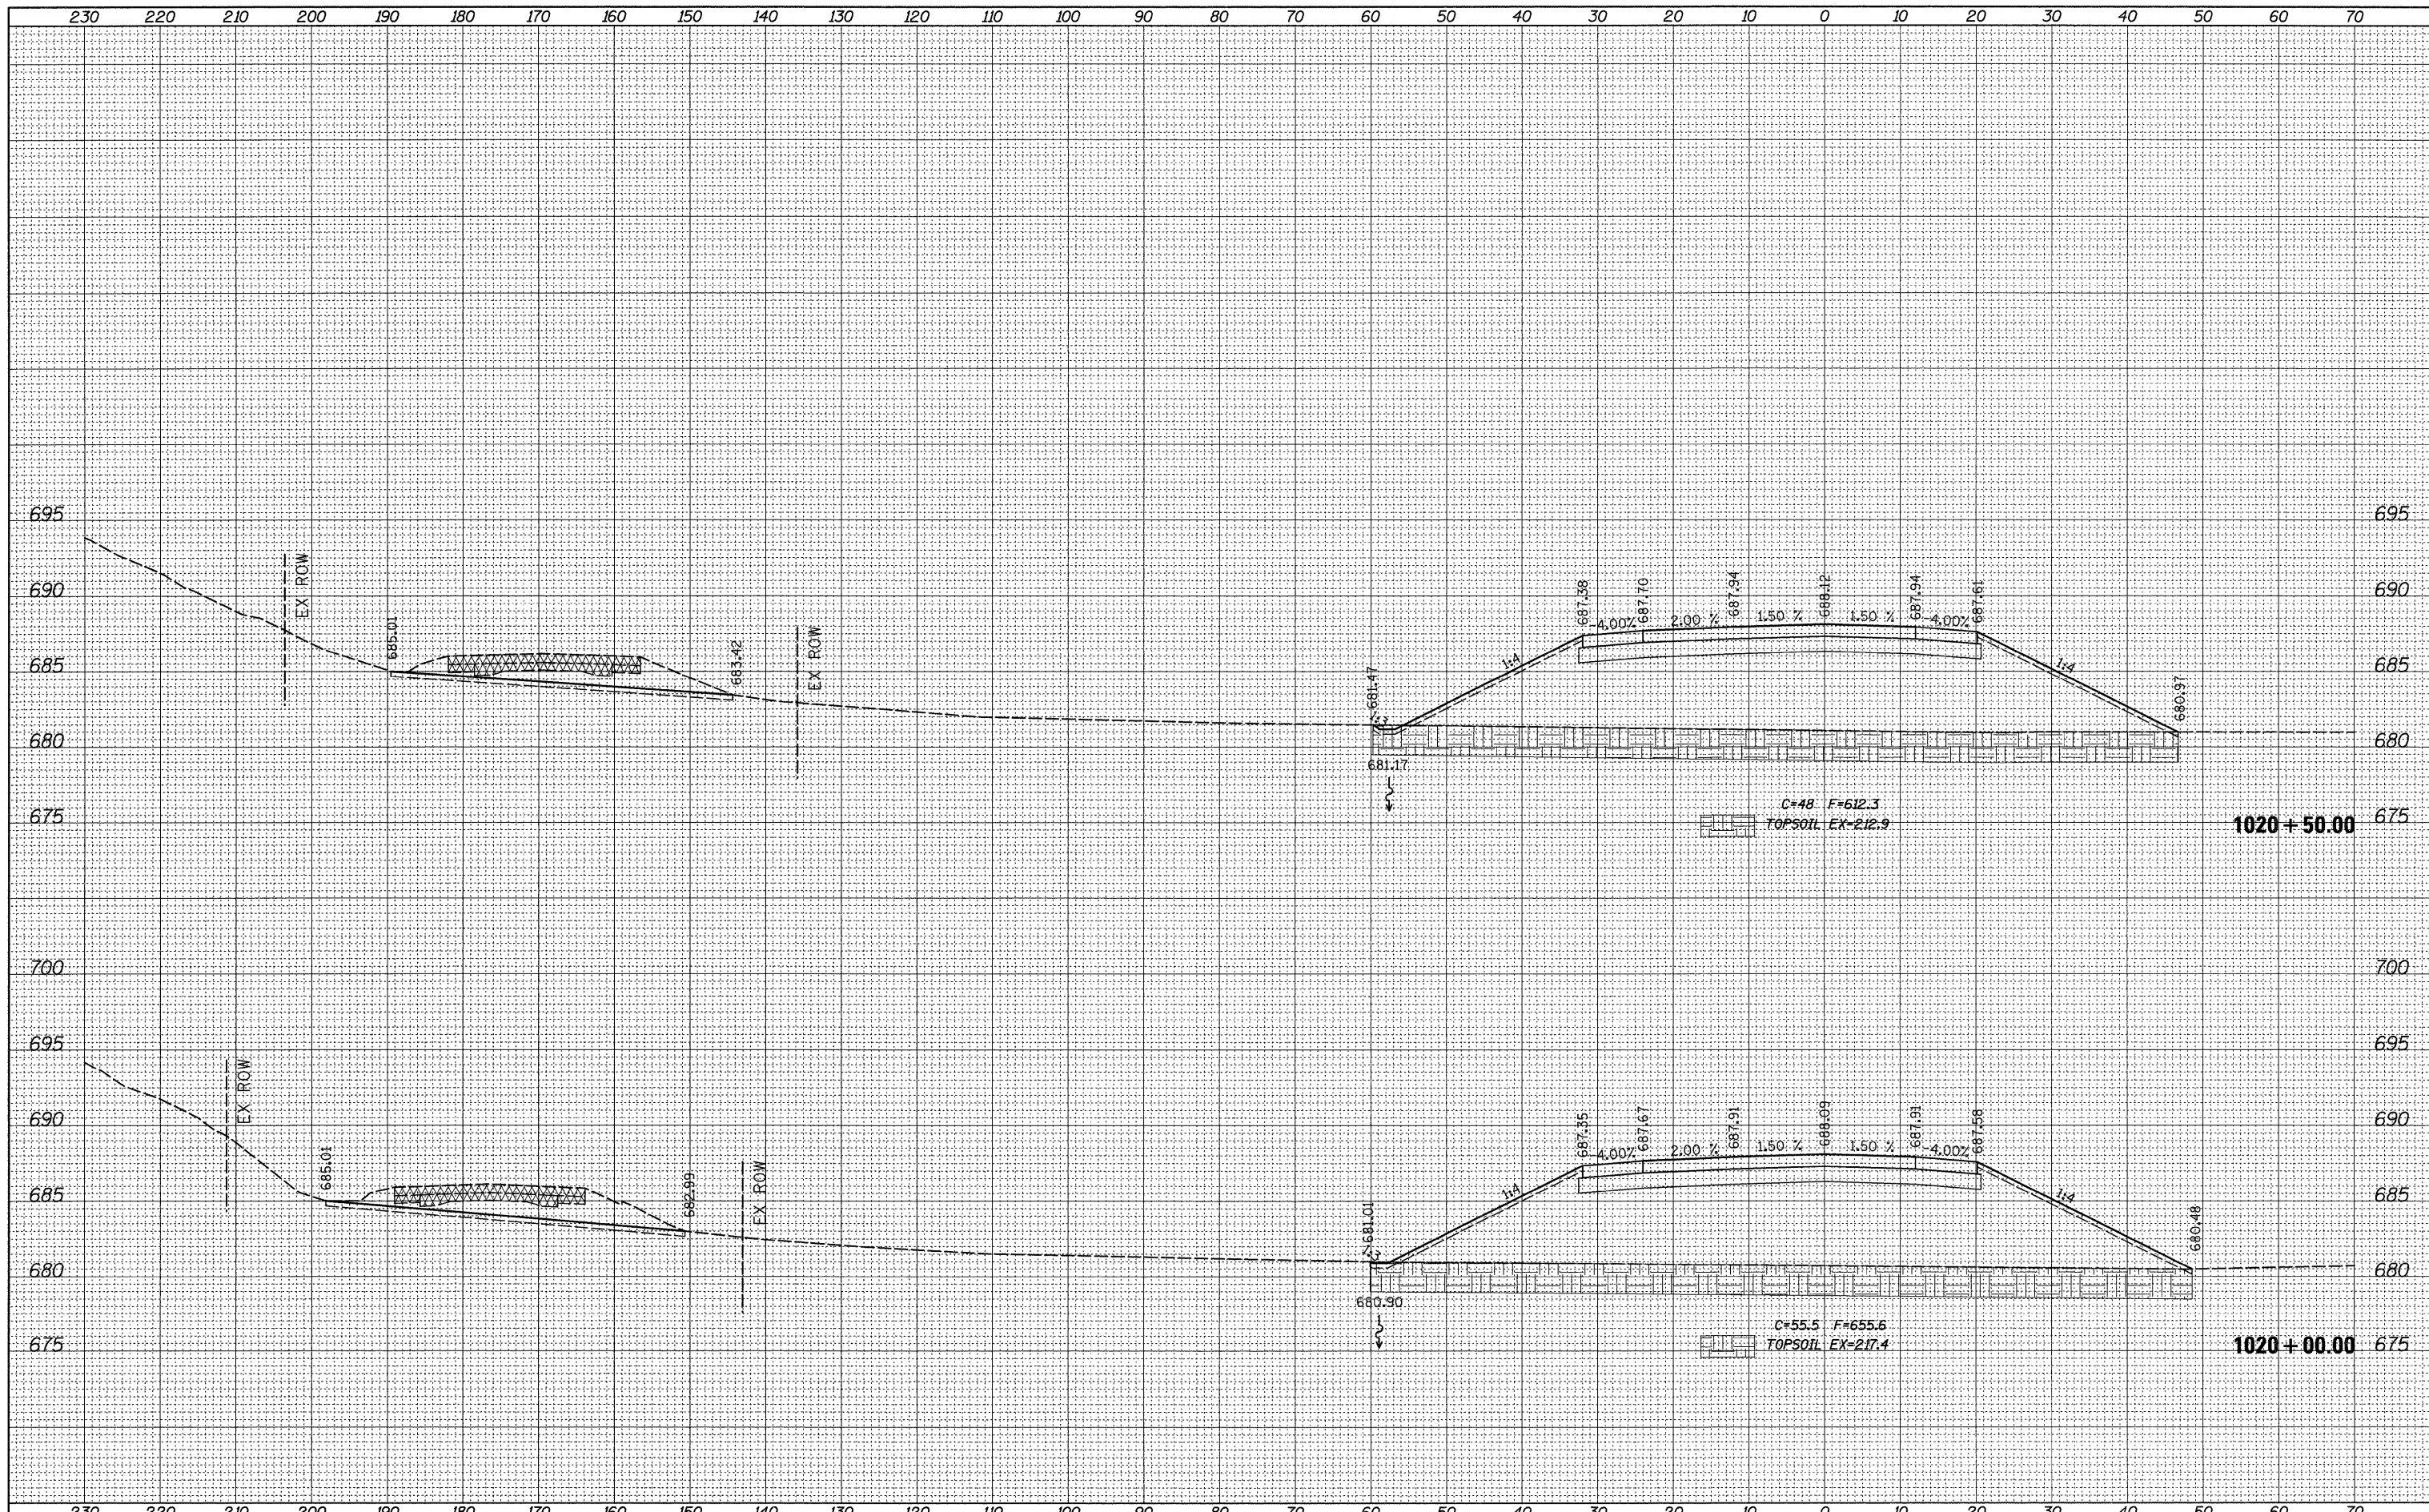

FILE NAME =
 et:\pw_work\pwidot\grantpm\dms31213\0206608\msh2.dgn

USER NAME = grantpm
 PLOT SCALE = 10,0000' / IN.
 PLOT DATE = Tue Mar 30 14:51:54 2010

DESIGNED -
 DRAWN -
 CHECKED -
 DATE -

REVISED -
 REVISED -
 REVISED -
 REVISED -

**STATE OF ILLINOIS
 DEPARTMENT OF TRANSPORTATION**

**IL ROUTE 2
 CROSS-SECTIONS**

SCALE: SHEET NO. OF SHEETS STA. 1020+00.00 TO STA. 1020+50.00

F.A.P. RTE. 742	SECTION 37R-4	COUNTY OGLE	TOTAL SHEETS 867	SHEET NO. 798
CONTRACT NO. 64E17			ILLINOIS FED. AID PROJECT	