


BY	DATE
SURVEYED	
PLOTTED	
TEMPLATE	
NOTE BOOK	
AREAS CHECKED	
NO.	

BY	DATE
SURVEYED	
PLOTTED	
TEMPLATE	
NOTE BOOK	
AREAS CHECKED	
NO.	

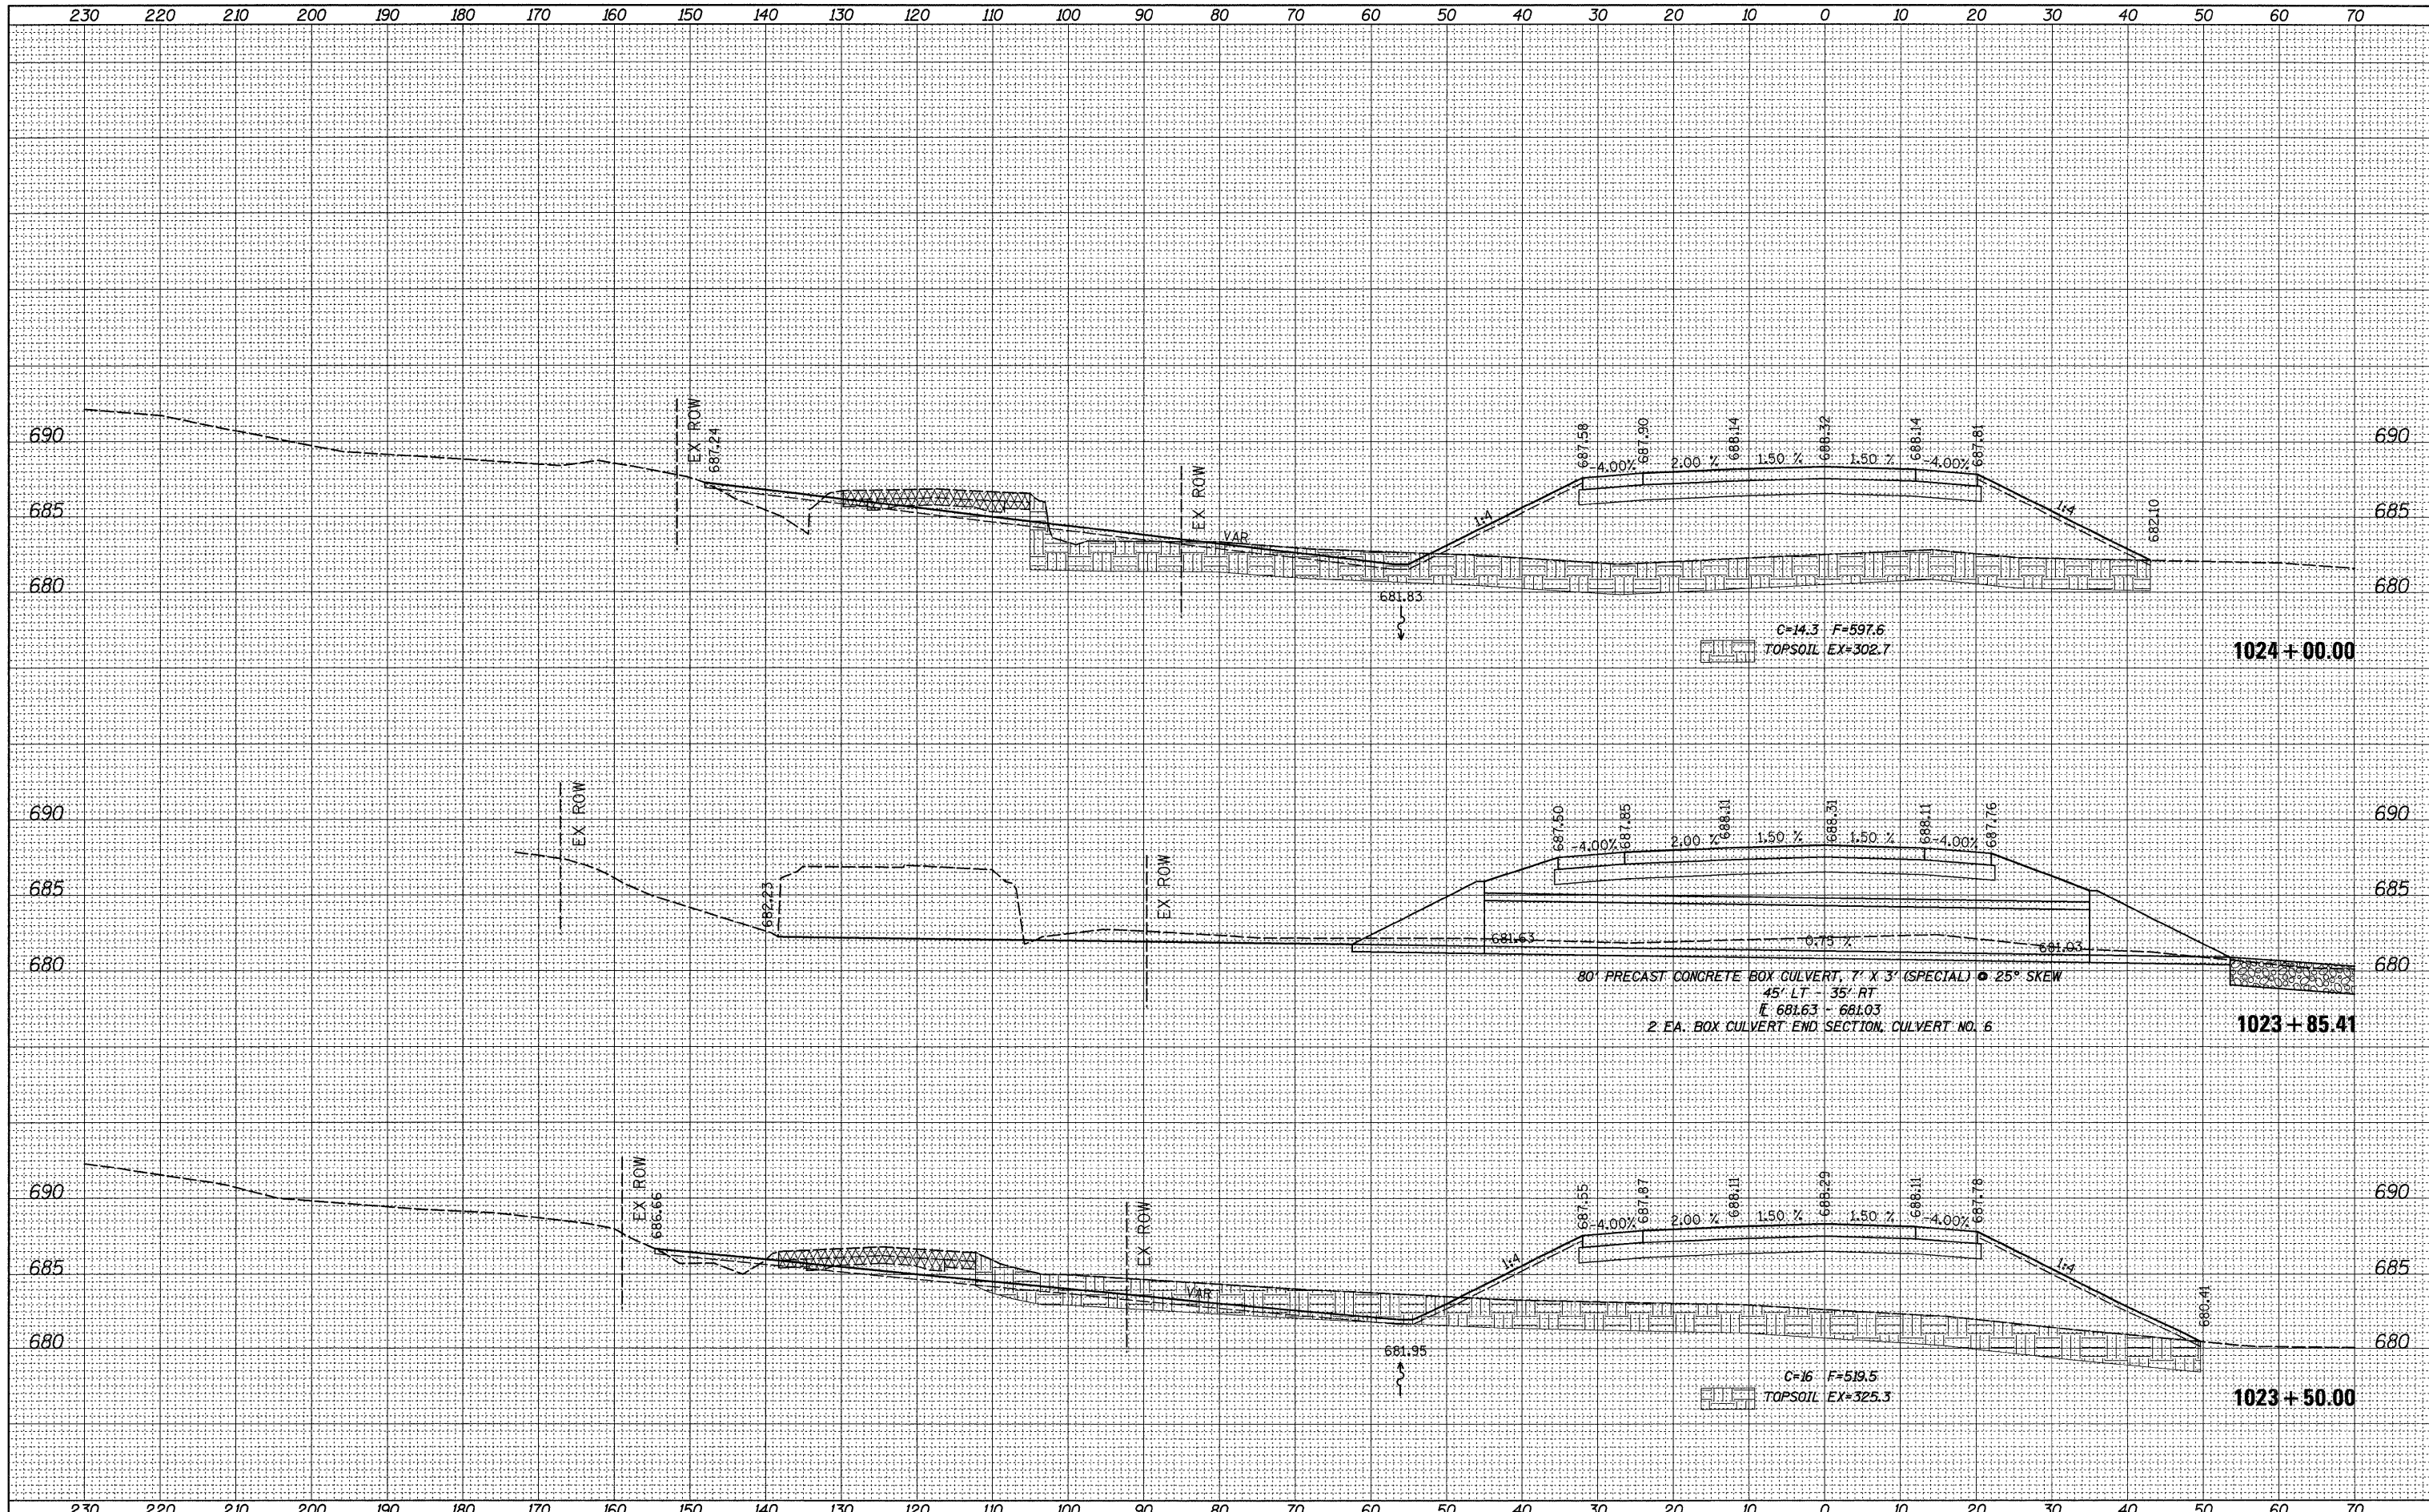

FILE NAME =	USER NAME = grantpm	DESIGNED -	REVISED -	STATE OF ILLINOIS DEPARTMENT OF TRANSPORTATION	IL ROUTE 2 CROSS-SECTIONS			F.A.P. RTE. 742	SECTION 37R-4	COUNTY OGLE	TOTAL SHEETS 867	SHEET NO. 801
α:\pw\work\p\dot\grantpm\dms31213\10206608\msh2.dgn		DRAWN -	REVISED -		SCALE:	SHEET NO.	OF	SHEETS	STA. 1023+50.00 TO STA. 1024+00.00	CONTRACT NO. 64E17		
PLOT SCALE = 10,0000 ' / IN.		CHECKED -	REVISED -									
PLOT DATE = Tue Mar 30 14:51:56 2010		DATE -	REVISED -		ILLINOIS FED. AID PROJECT							