


BY	DATE
SURVEYED	
PLOTTED	
TEMPLATE	
NOTE BOOK	
NO.	
AREAS CHECKED	

BY	DATE
SURVEYED	
PLOTTED	
TEMPLATE	
NOTE BOOK	
NO.	
AREAS CHECKED	

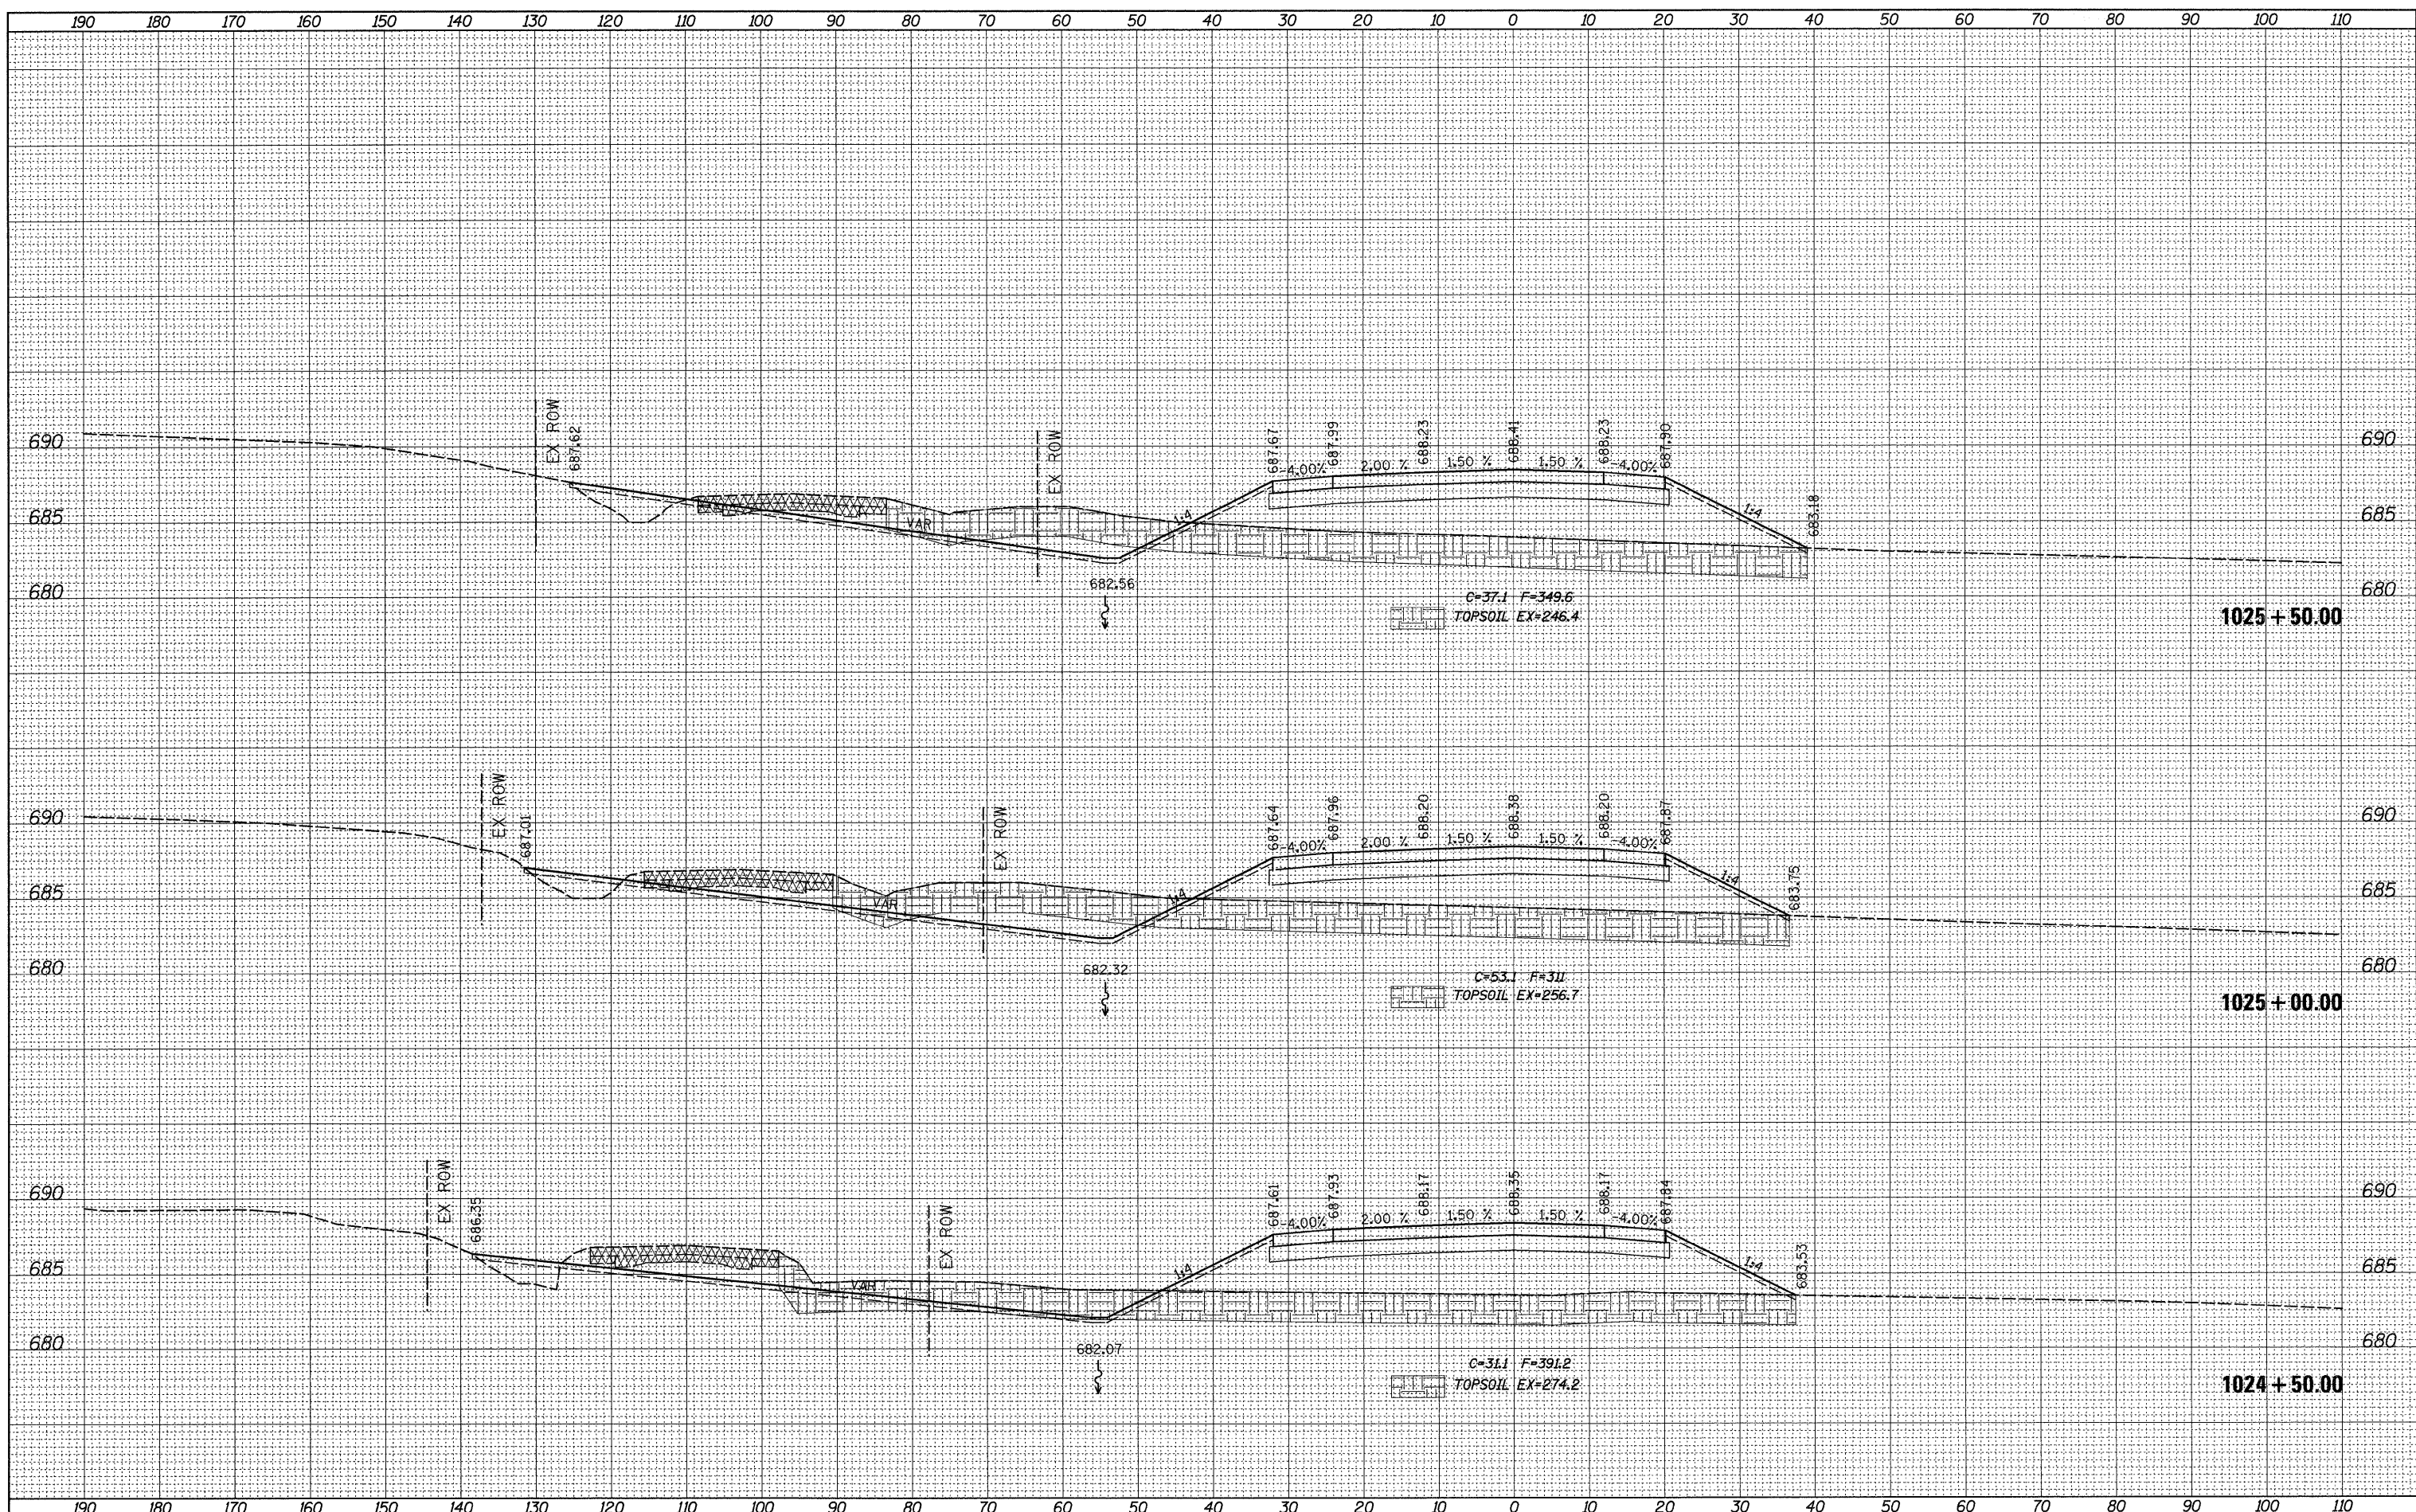

FILE NAME =	USER NAME = grantpm	DESIGNED -	REVISED -	STATE OF ILLINOIS DEPARTMENT OF TRANSPORTATION	IL ROUTE 2 CROSS-SECTIONS			F.A.P. RTE.	SECTION	COUNTY	TOTAL SHEETS	SHEET NO.
ca:\pwork\p\dot\grantpm\dms31213\0206688\msh2.dgn		DRAWN -	REVISED -		742	37R-4	OGLE	867	802			
PLOT SCALE = 10.0000' / IN.		CHECKED -	REVISED -		SCALE:			CONTRACT NO. 64E17				
PLOT DATE = Tue Mar 30 14:51:57 2010		DATE -	REVISED -		SHEET NO.	OF SHEETS	STA. 1024+50.00 TO STA. 1025+50.00	ILLINOIS FED. AID PROJECT				