


BY	DATE
SURVEYED	
PLOTTED	
TEMPLATE	
NOTE BOOK	
NO.	
AREAS CHECKED	

BY	DATE
ORIGINAL	
SURVEYED	
PLOTTED	
TEMPLATE	
NOTE BOOK	
NO.	
AREAS CHECKED	

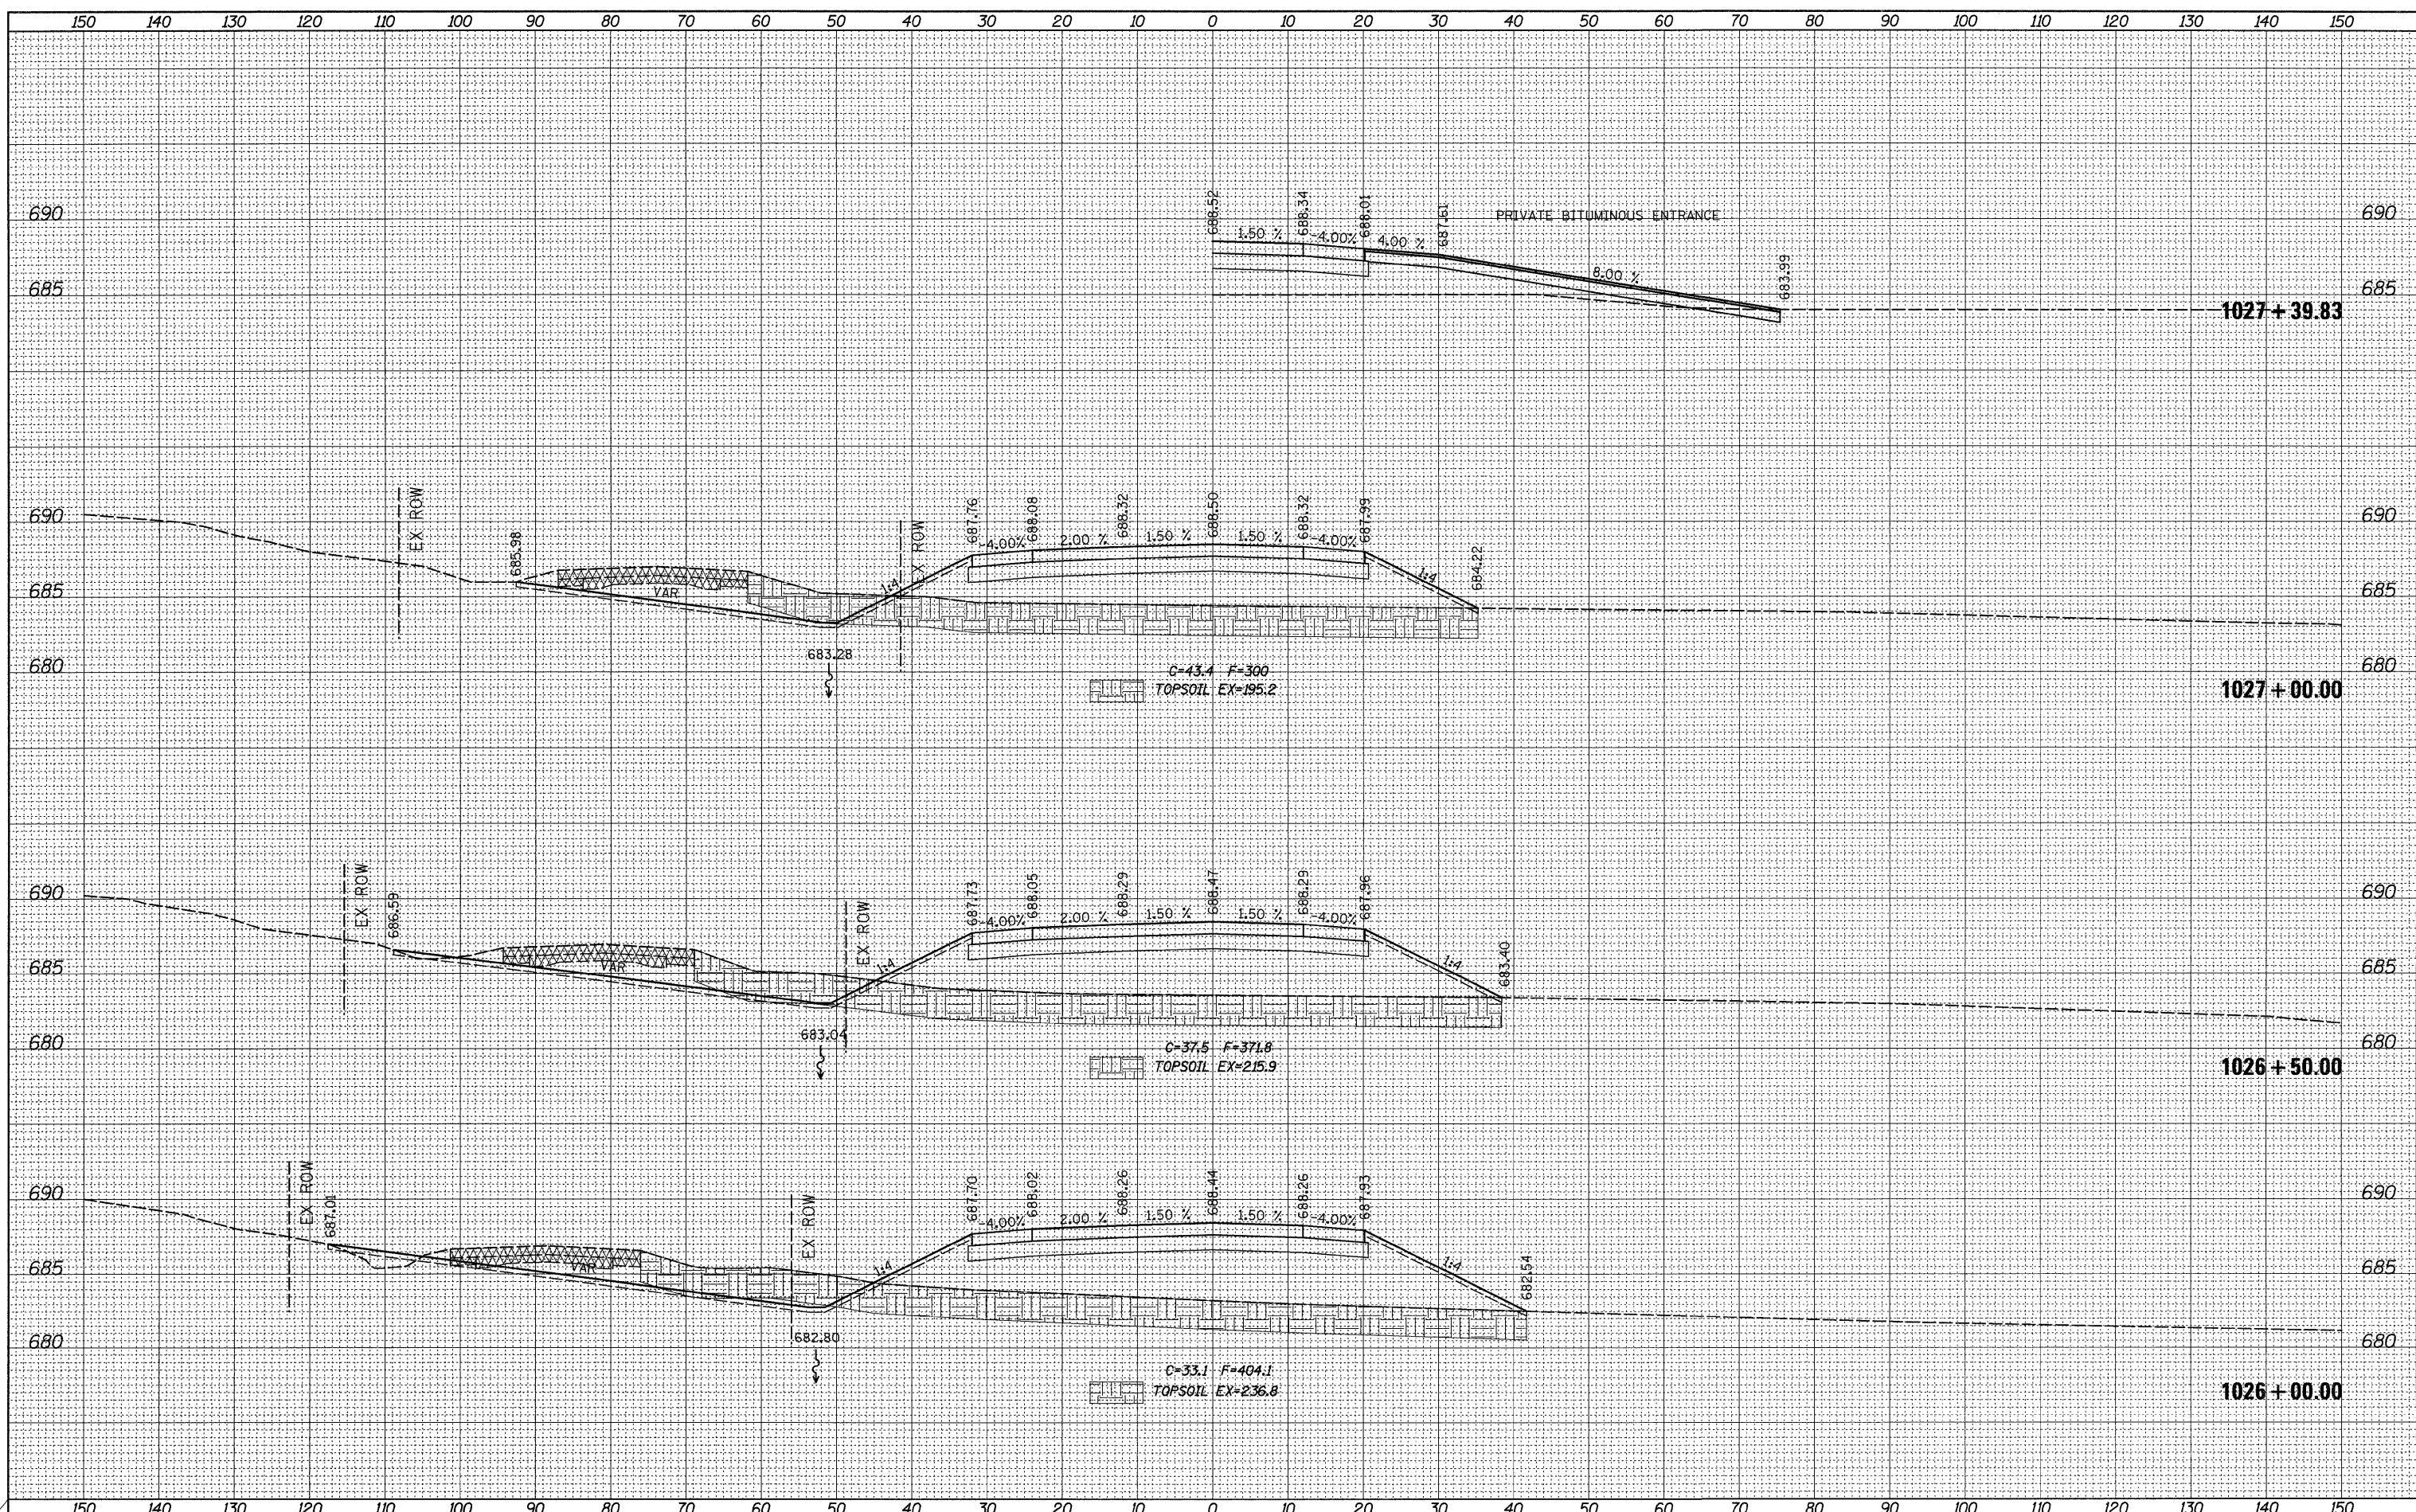

FILE NAME = USER NAME = grantpm
 c:\pwwork\pwwork\grantpm\dms31213\0206608\msh2.dgn
 PLOT SCALE = 10.0000' / IN.
 PLOT DATE = Tue Mar 30 14:51:57 2010

DESIGNED -	REVISD -
DRAWN -	REVISD -
CHECKED -	REVISD -
DATE -	REVISD -

**STATE OF ILLINOIS
DEPARTMENT OF TRANSPORTATION**

**IL ROUTE 2
CROSS-SECTIONS**

SCALE: SHEET NO. OF SHEETS STA. 1026+00.00 TO STA. 1027+39.83

F.A.P. RTE. 742	SECTION 37R-4	COUNTY OGLE	TOTAL SHEETS 867	SHEET NO. 803
			CONTRACT NO. 64E17	
ILLINOIS FED. AID PROJECT				