


DATE	
BY	
SURVEYED	
FLOTTED	
TEMPLATE	
AREAS	
CHECKED	
FINAL SURVEY	
NOTE BOOK	
NO.	

DATE	
BY	
SURVEYED	
FLOTTED	
TEMPLATE	
AREAS	
CHECKED	
ORIGINAL SURVEY	
NOTE BOOK	
NO.	

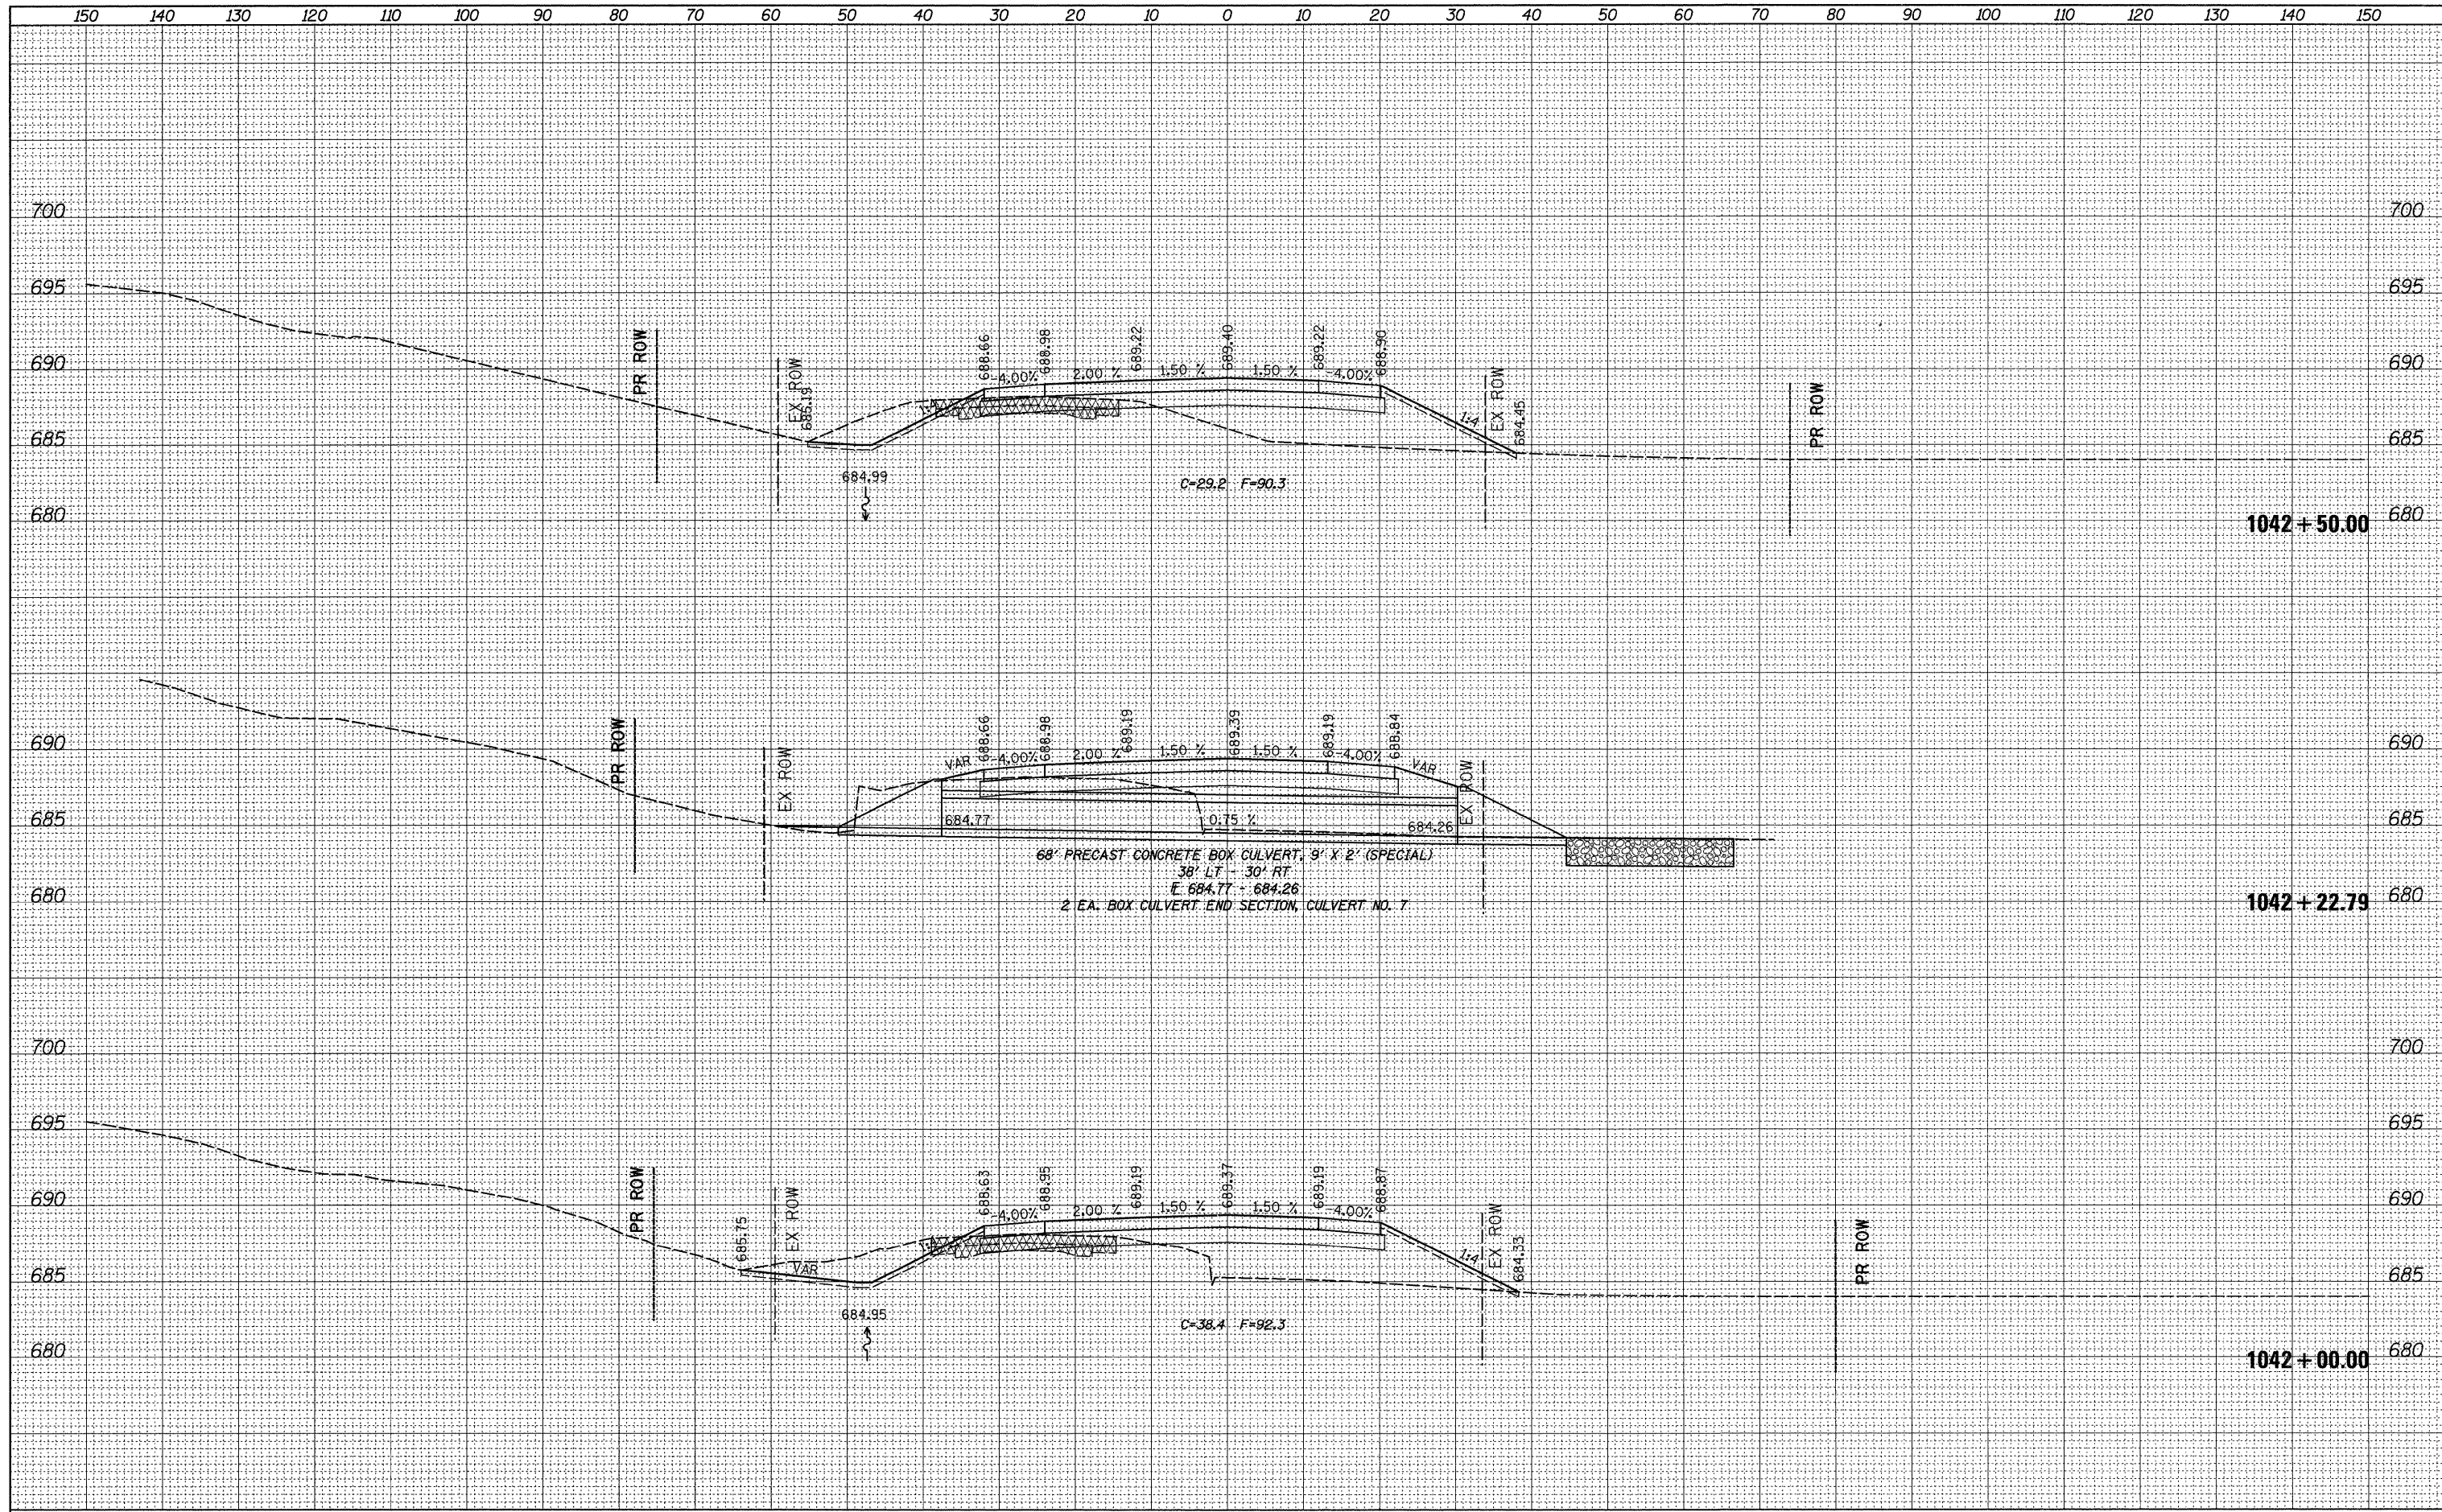

FILE NAME =	USER NAME = grantpm	DESIGNED -	REVISED -	<p align="center">STATE OF ILLINOIS DEPARTMENT OF TRANSPORTATION</p>	<p align="center">IL ROUTE 2 CROSS-SECTIONS</p>	F.A.P. RTE.	SECTION	COUNTY	TOTAL SHEETS	SHEET NO.
ca:\pw\work\p\dot\grantpm\dms31213\0206608\msh2.dgn		DRAWN -	REVISED -			742	37R-4	OGLE	867	817
PLOT SCALE = 10.0000' / IN.		CHECKED -	REVISED -			CONTRACT NO. 64E17		ILLINOIS FED. AID PROJECT		
PLOT DATE = Tue Mar 30 14:52:06 2010		DATE -	REVISED -			SCALE:	SHEET NO. OF SHEETS	STA. 1042+00.00 TO STA. 1042+50.00		