


BY	DATE

BY	DATE

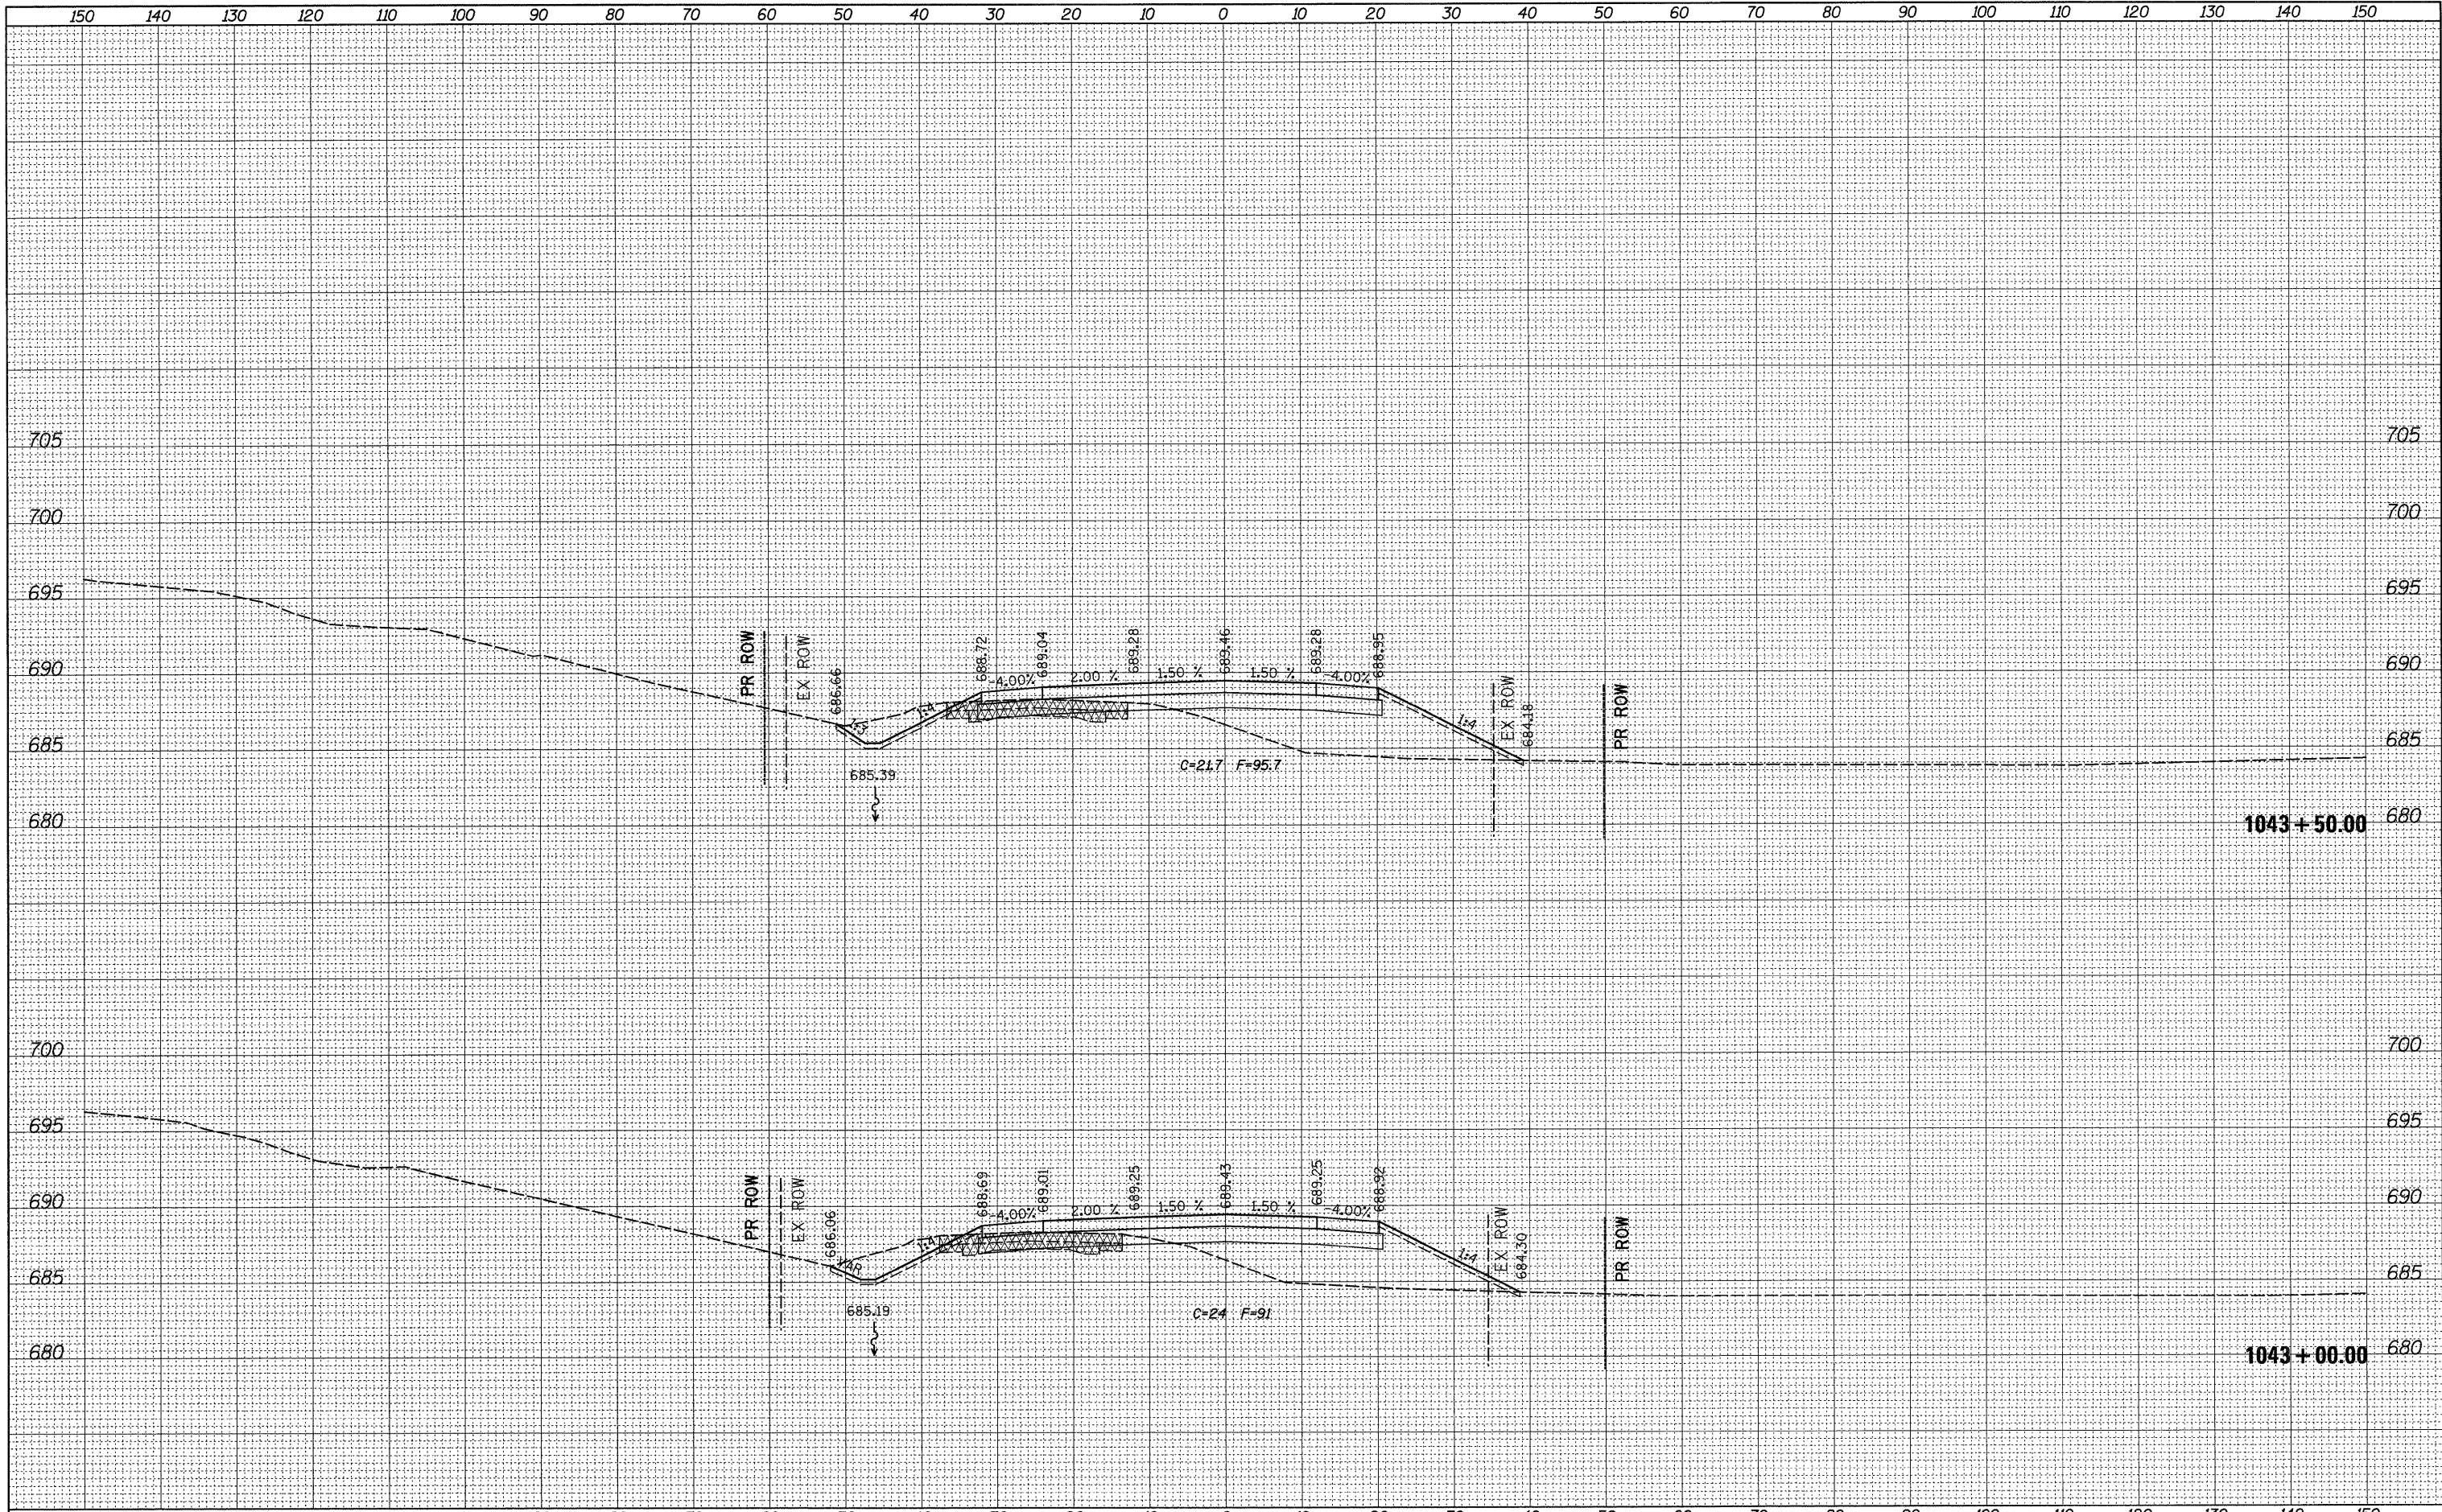

FILE NAME =
 c:\pwwork\pwwork\grantspm\dms31213\10206600\msh2.dgn

USER NAME = grantspm
 PLOT SCALE = 10.0000 "/math>IN.
 PLOT DATE = Tue Mar 30 14:52:07 2010

DESIGNED -
 DRAWN -
 CHECKED -
 DATE -

REVISED -
 REVISED -
 REVISED -
 REVISED -

**STATE OF ILLINOIS
 DEPARTMENT OF TRANSPORTATION**

**IL ROUTE 2
 CROSS-SECTIONS**

SCALE: SHEET NO. OF SHEETS STA. 1043+00.00 TO STA. 1043+50.00

F.A.P. RTE. 742	SECTION 37R-4	COUNTY OGLE	TOTAL SHEETS 867	SHEET NO. 818
			CONTRACT NO. 64E17	
ILLINOIS FED. AID PROJECT				