


BY	DATE
SURVEYED	
PLOTTED	
TEMPLATE	
NOTE BOOK	
NO.	
AREAS CHECKED	

BY	DATE
ORIGINAL SURVEY	
PLOTTED	
TEMPLATE	
NOTE BOOK	
NO.	
AREAS CHECKED	

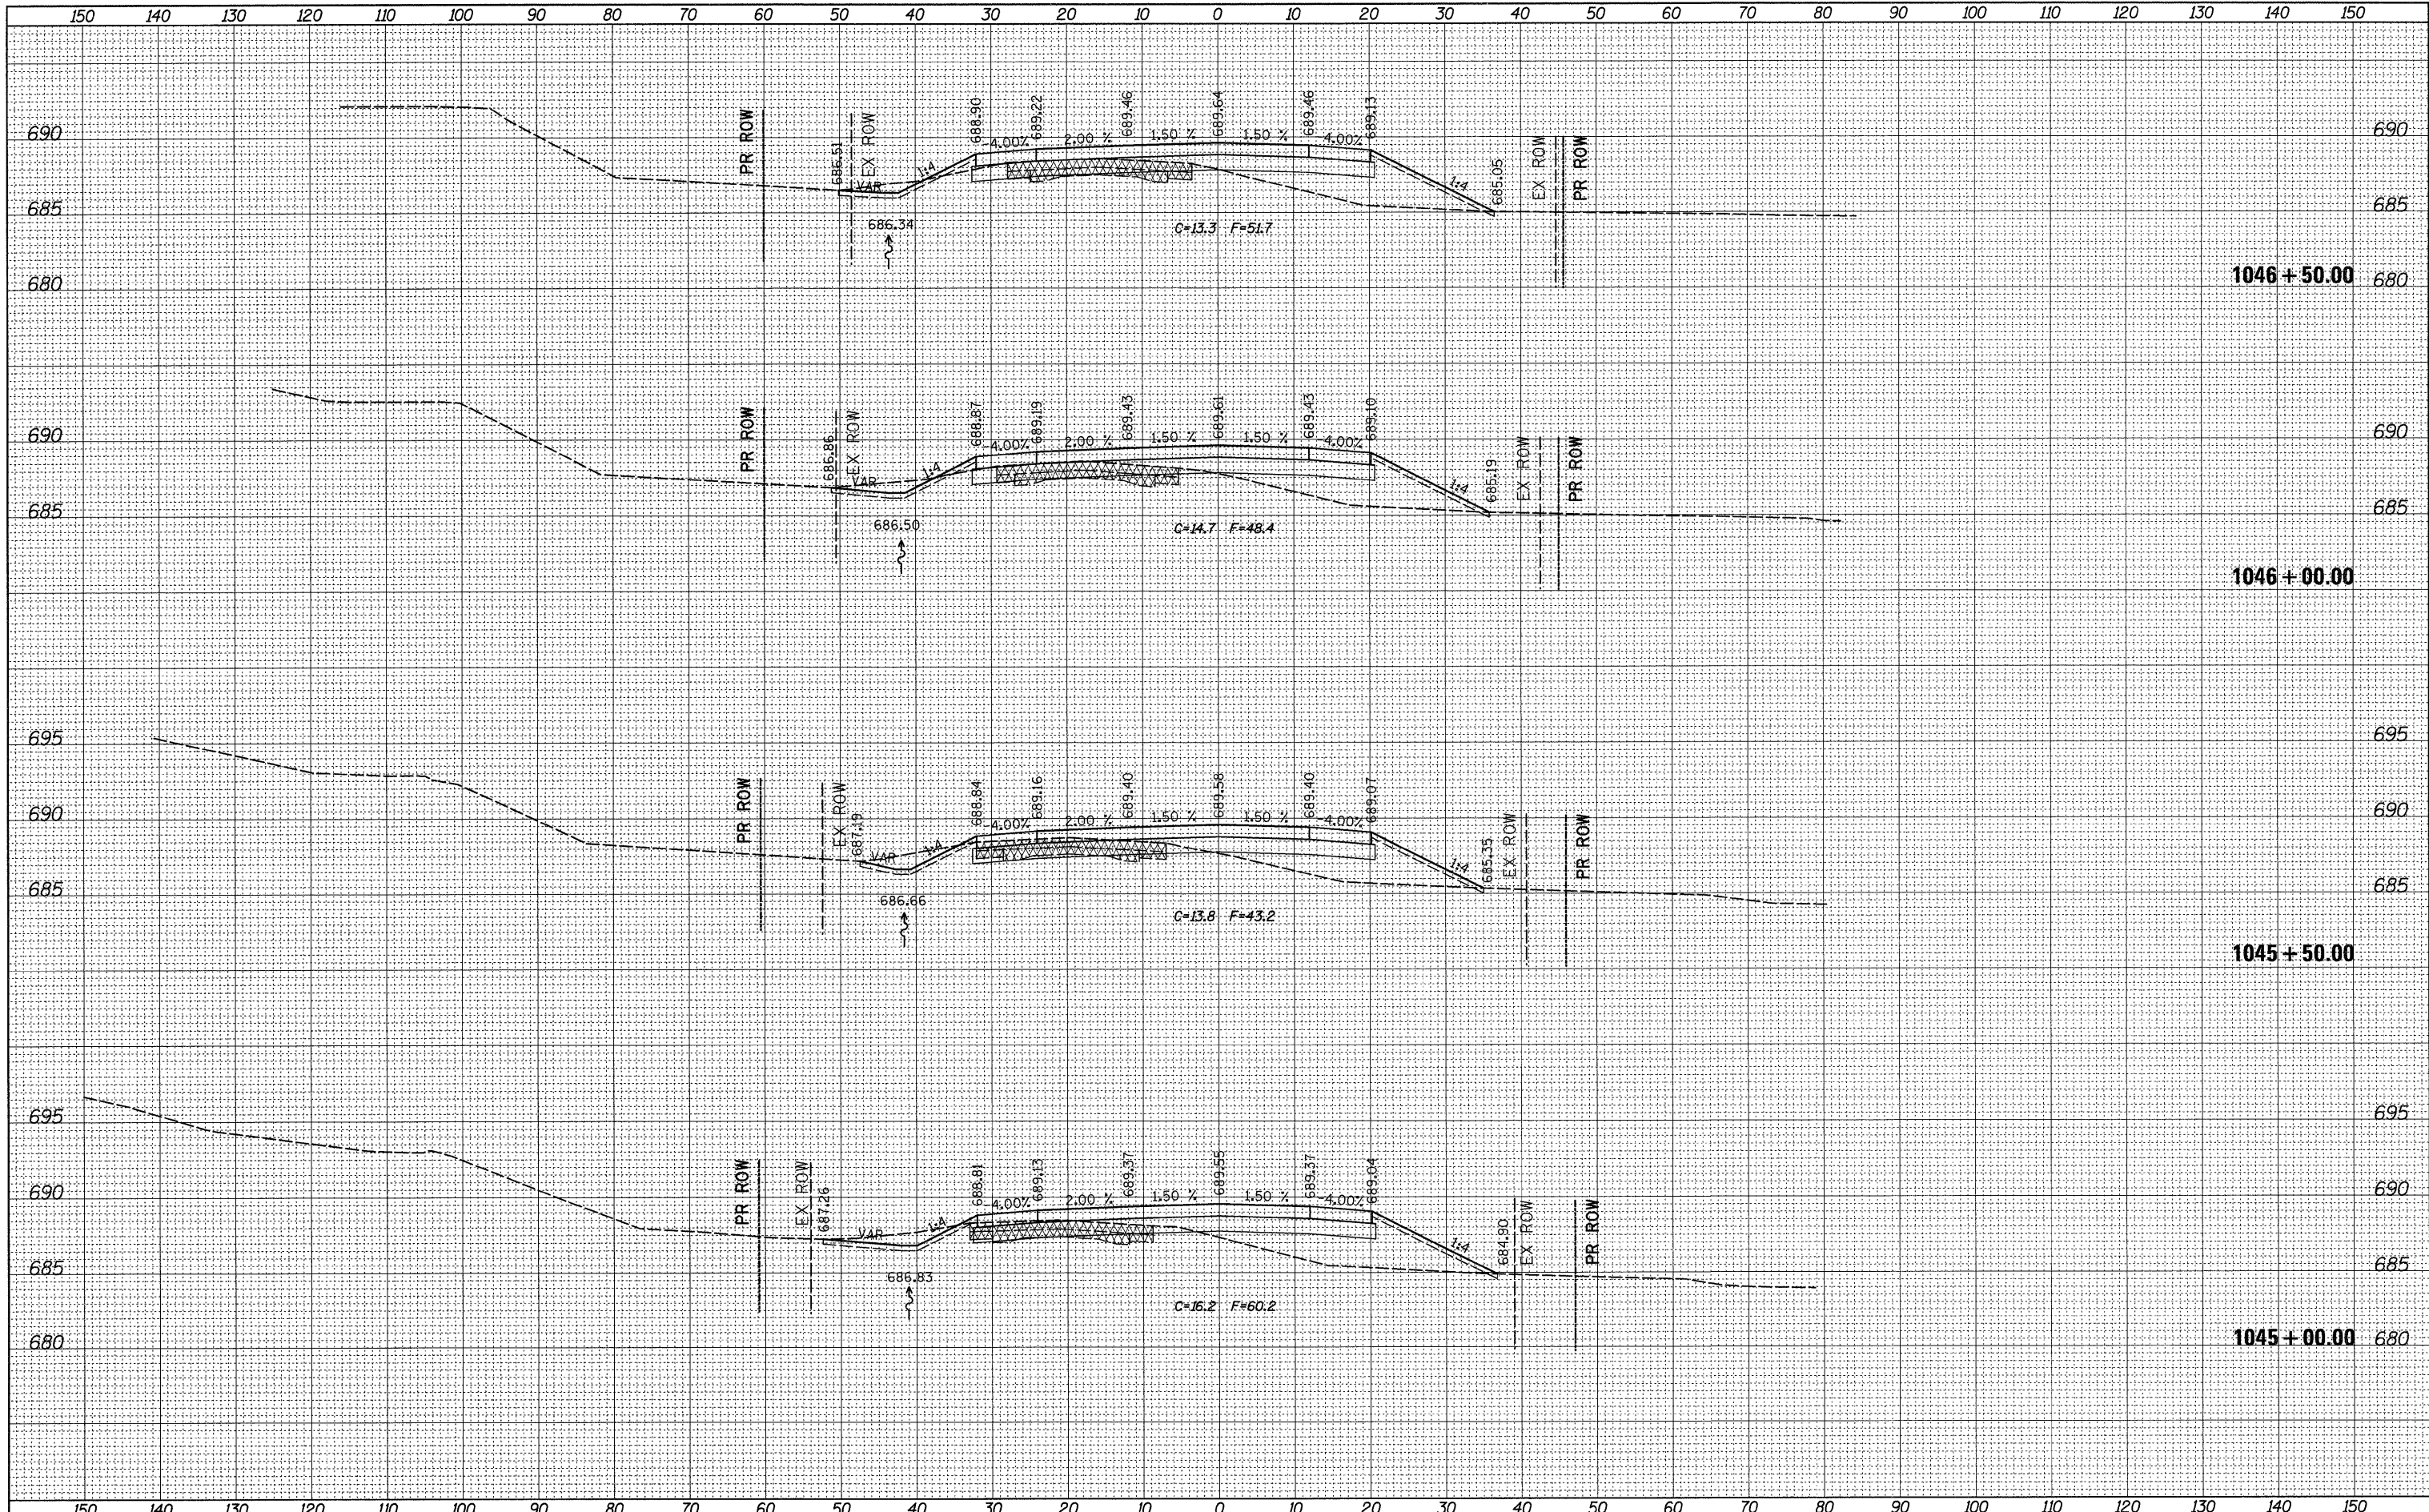

FILE NAME =	USER NAME = grantpm	DESIGNED -	REVISED -	STATE OF ILLINOIS DEPARTMENT OF TRANSPORTATION	IL ROUTE 2 CROSS-SECTIONS	F.A.P. RTE. 742	SECTION 37R-4	COUNTY OGLE	TOTAL SHEETS 867	SHEET NO. 820	
cr:\pw\work\p\dot\grantpm\dms31213\0206608\msh2.dgn	PLOT SCALE = 10.0000' / IN.	DRAWN -	REVISED -			SCALE:	SHEET NO. OF SHEETS	STA. 1045+00.00 TO STA. 1046+50.00	CONTRACT NO. 64E17		ILLINOIS FED. AID PROJECT
PLOT DATE = Tue Mar 30 14:52:00 2010	DATE -	CHECKED -	REVISED -								
		DATE -	REVISED -								