


BY	DATE
SURVEYED	
PLOTTED	
TEMPLATE	
NOTE BOOK	
NO.	
AREAS CHECKED	

BY	DATE
ORIGINAL SURVEY	
PLOTTED	
TEMPLATE	
NOTE BOOK	
NO.	
AREAS CHECKED	

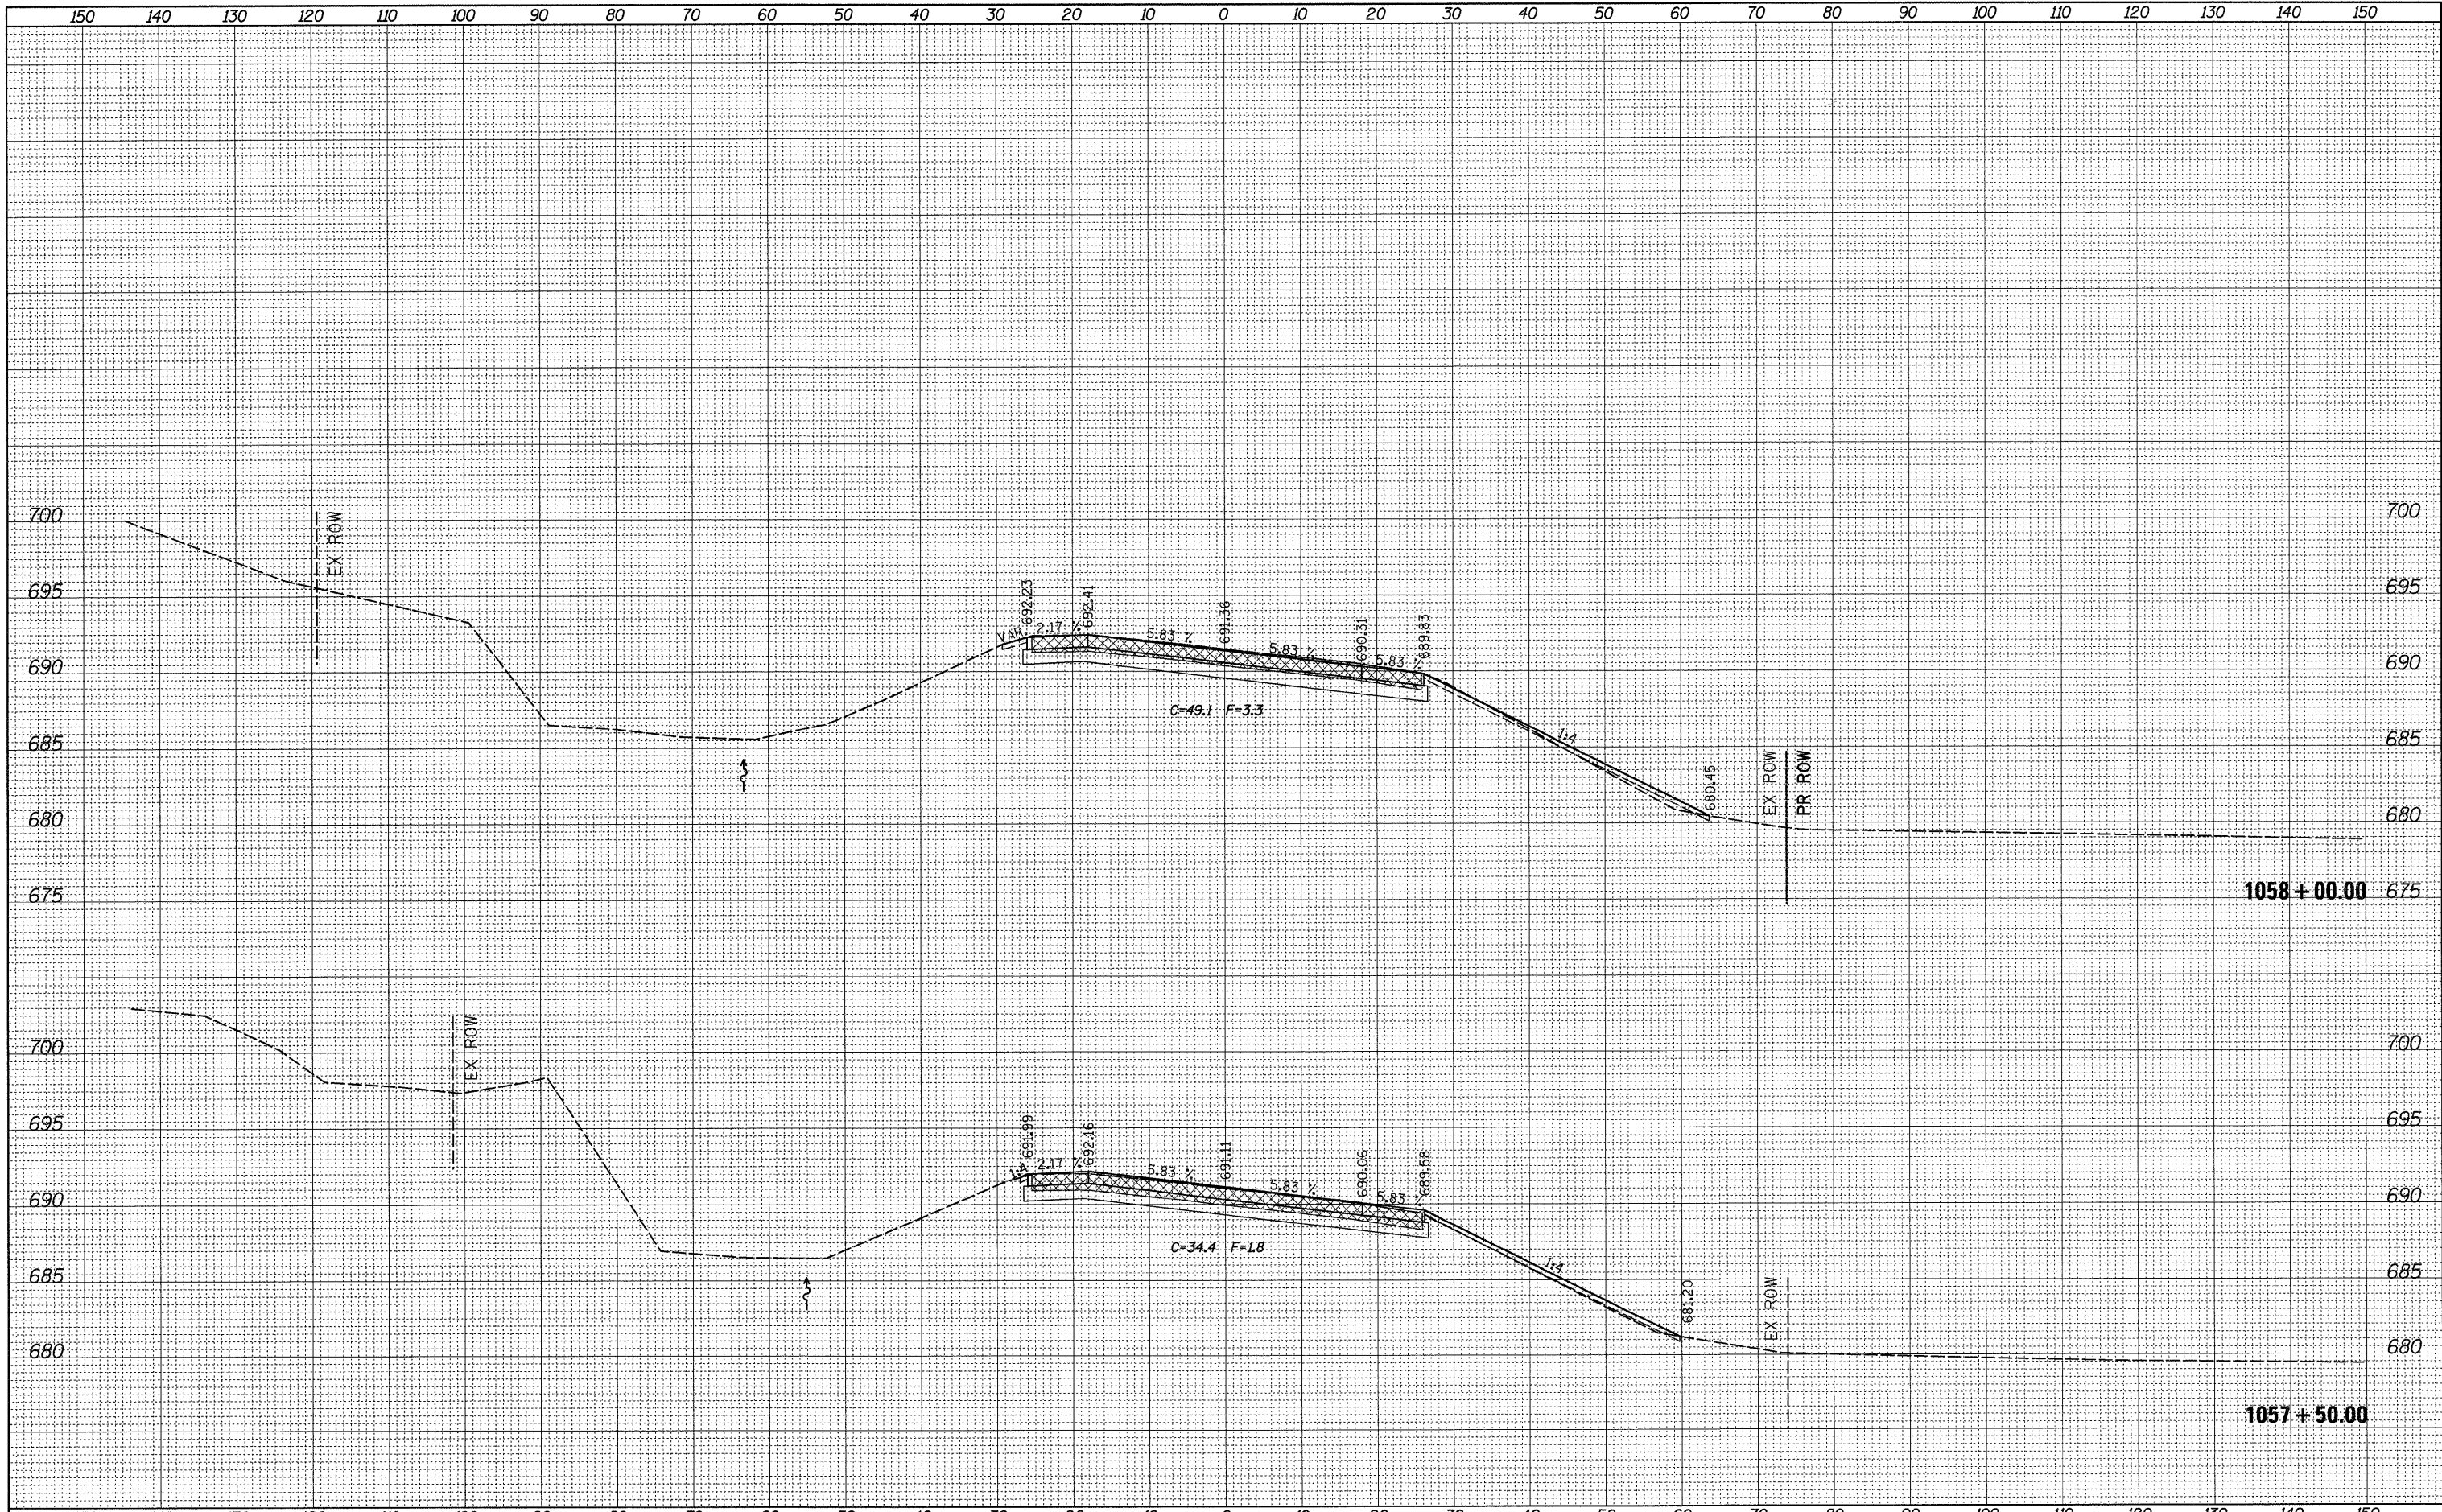

FILE NAME = USER NAME = grantpm
 c:\pwwork\pwwork\grantpm\dms31213\0206608\msh2.dgn
 PLOT SCALE = 10.0000 "/>

DESIGNED - REVISIONS -
 DRAWN -
 CHECKED -
 DATE -

**STATE OF ILLINOIS
 DEPARTMENT OF TRANSPORTATION**

**IL ROUTE 2
 CROSS-SECTIONS**

SCALE: SHEET NO. OF SHEETS STA. 1057+50.00 TO STA. 1058+00.00

F.A.P. RTE. 742	SECTION 37R-4	COUNTY OGLE	TOTAL SHEETS 867	SHEET NO. 828
			CONTRACT NO. 64E17	
ILLINOIS FED. AID PROJECT				