


BY	DATE
SURVEYED	
PLOTTED	
TEMPLATE	
NOTE BOOK	
NO.	
AREAS CHECKED	

BY	DATE
SURVEYED	
PLOTTED	
TEMPLATE	
NOTE BOOK	
NO.	
AREAS CHECKED	

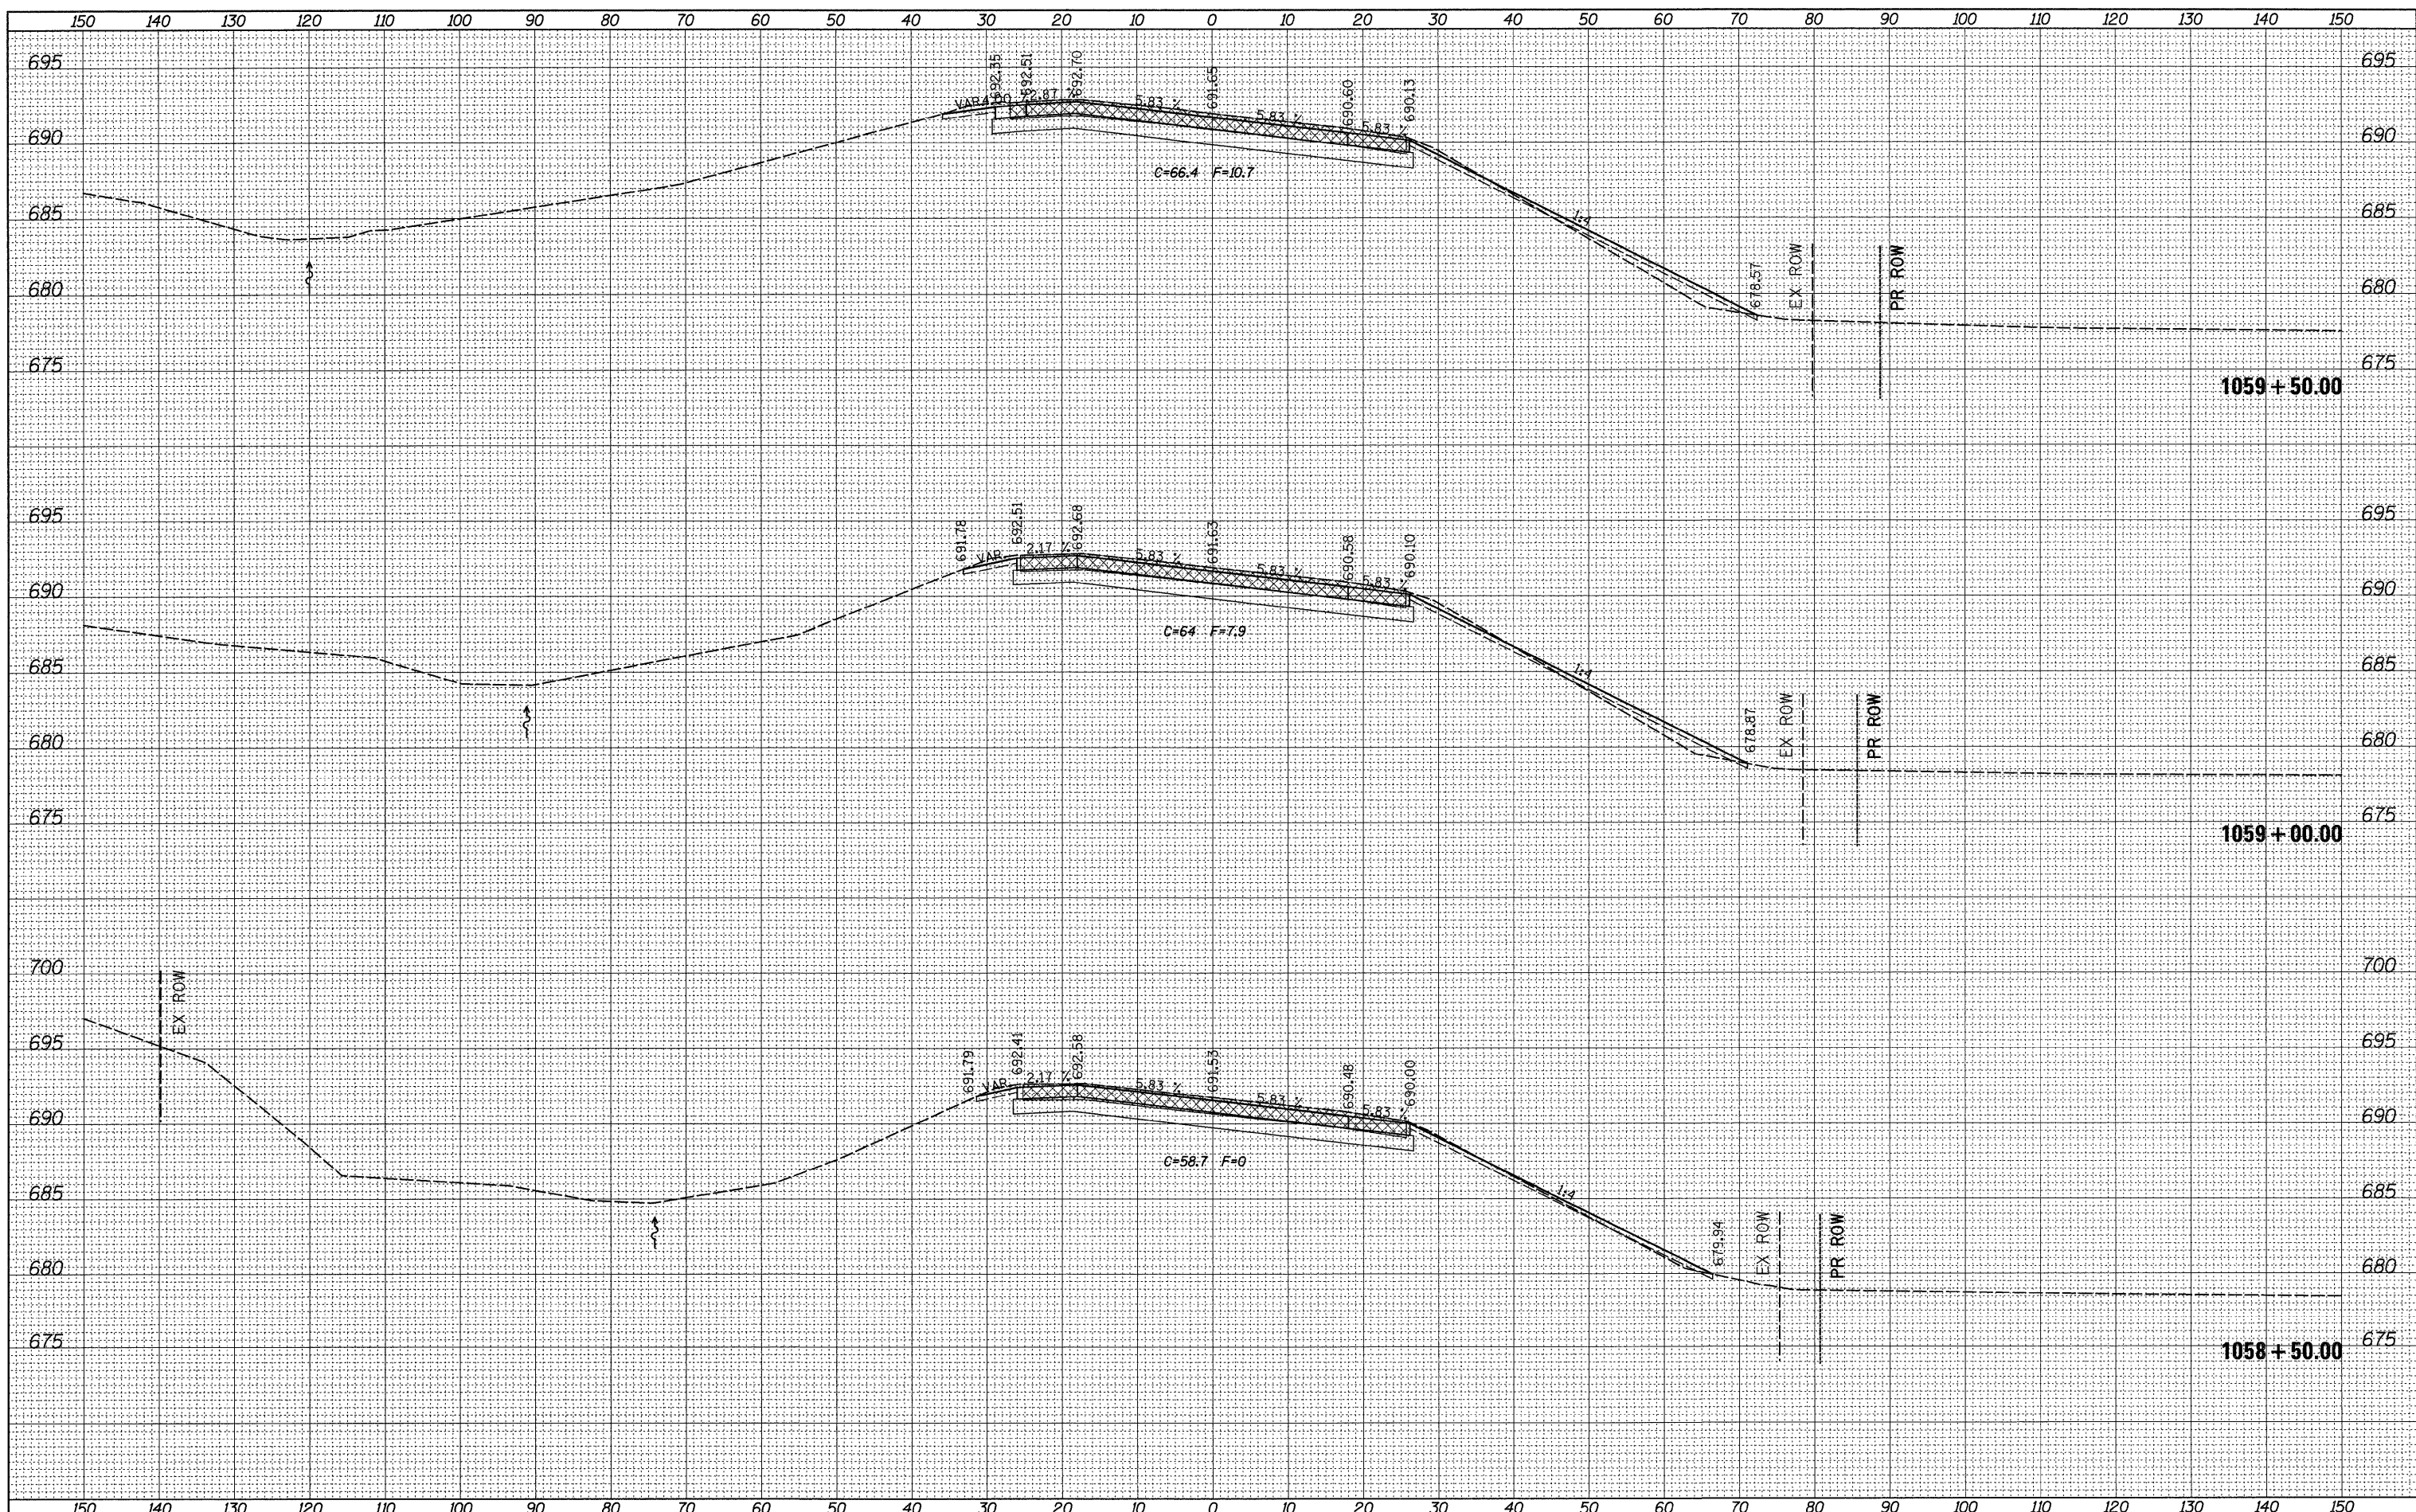

FILE NAME =	USER NAME = grantpm	DESIGNED -	REVISED -	STATE OF ILLINOIS DEPARTMENT OF TRANSPORTATION	IL ROUTE 2 CROSS-SECTIONS	F.A.P. RTE.	SECTION	COUNTY	TOTAL SHEETS	SHEET NO.	
c:\pwwork\pwwork\grantpm\dms31213\10206608\msh2.dgn	PLLOT SCALE = 10.0000' / IN.	DRAWN -	REVISED -			742	37R-4	OGLE	867	829	
	PLLOT DATE = Tue Mar 30 14:52:13 2010	CHECKED -	REVISED -			SCALE:		SHEET NO. OF SHEETS		STA. 1058+50.00 TO STA. 1059+50.00	CONTRACT NO. 64E17
		DATE -	REVISED -			ILLINOIS FED. AID PROJECT					