


FINAL SURVEY	SURVEYED	BY	DATE
NOTE BOOK NO.	PLOTTED		
	TEMPLATE		
	AREAS CHECKED		

ORIGINAL SURVEY	SURVEYED	BY	DATE
NOTE BOOK NO.	PLOTTED		
	TEMPLATE		
	AREAS CHECKED		

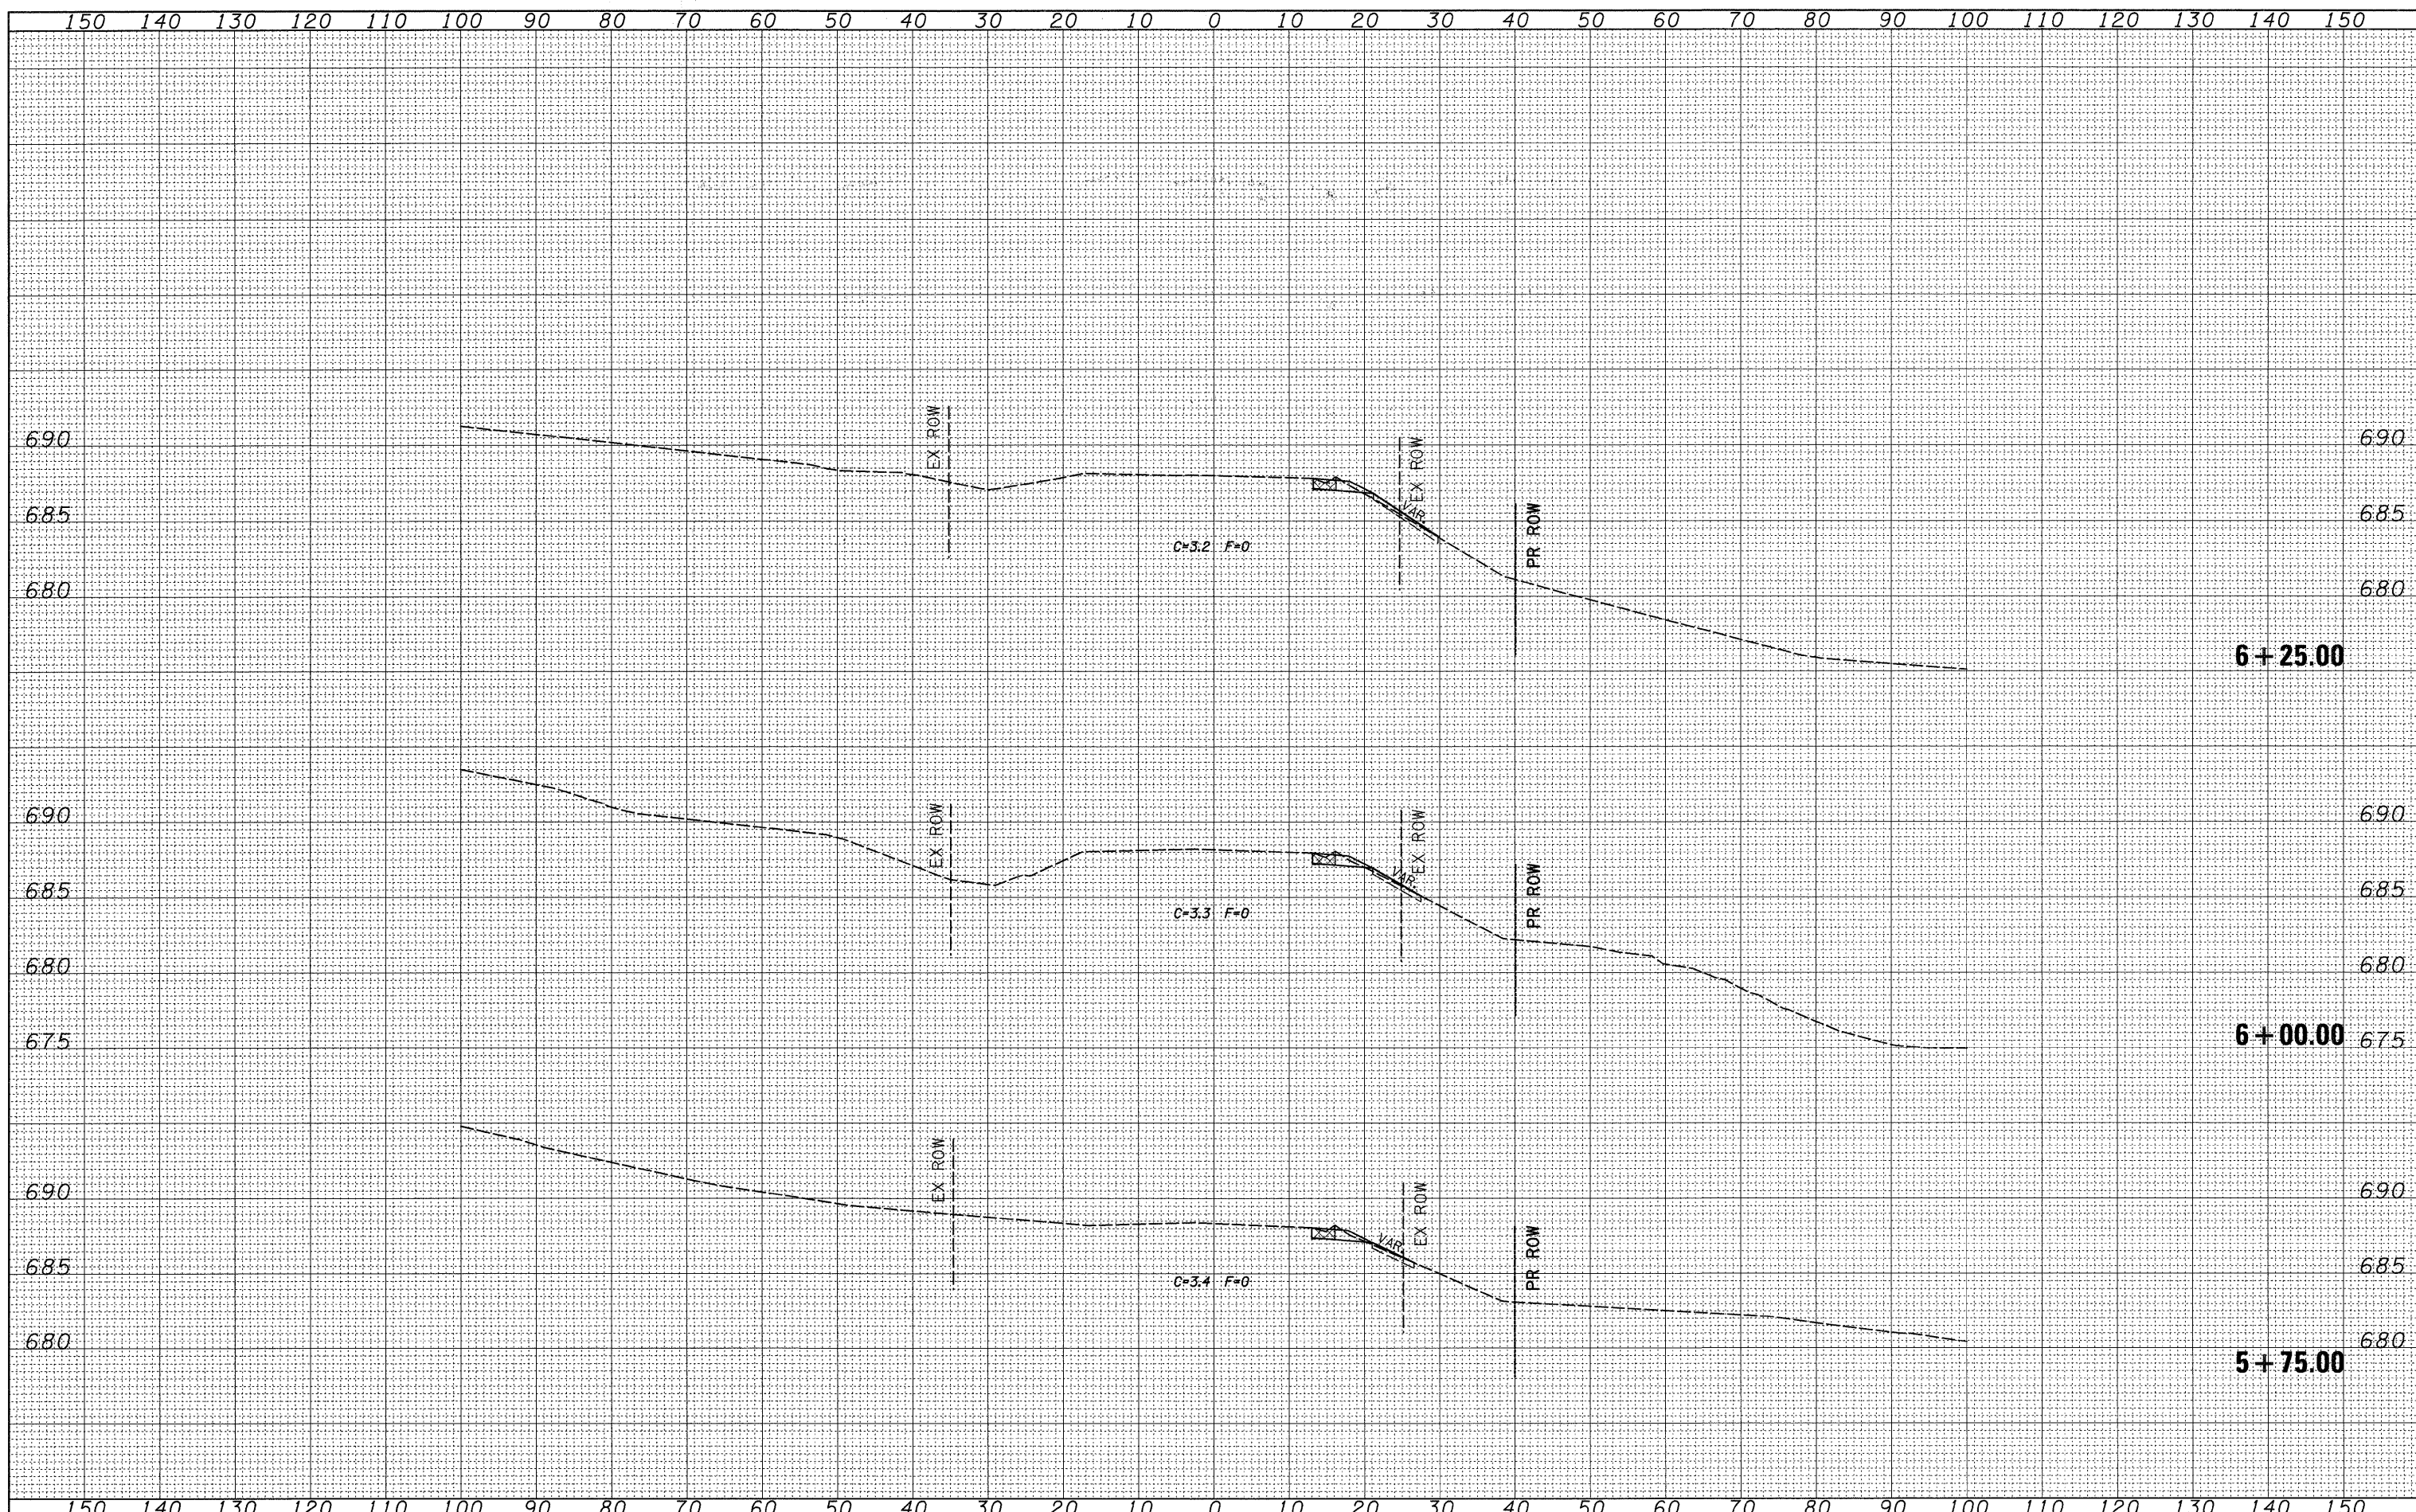

FILE NAME =	USER NAME = grantpm	DESIGNED -	REVISED -	<b>STATE OF ILLINOIS</b> <b>DEPARTMENT OF TRANSPORTATION</b>	<b>MUDD CREEK</b>	SCALE:      SHEET NO.      OF      SHEETS      STA. 5+75.00      TO STA. 6+25.00	F.A.P. R.T.L. 742	SECTION	COUNTY	TOTAL SHEETS	SHEET NO.
ct:\pw\work\p\dms\dm\31213\066608\mshts\dgn	DRAWN -	REVISED -	37R-4					OGLE	867	837	
PLOT SCALE = 10.0000' / IN.	CHECKED -	REVISED -	CONTRACT NO. 64E17								
PLOT DATE = Wed Mar 31 07:46:34 2010	DATE -	REVISED -	ILLINOIS FED. AID PROJECT								