


BY	DATE
SURVEYED	
PLOTTED	
TEMPLATE	
AREAS	
CHECKED	
FINAL SURVEY	
NOTE BOOK	
NO.	

BY	DATE
SURVEYED	
PLOTTED	
TEMPLATE	
AREAS	
CHECKED	
ORIGINAL SURVEY	
NOTE BOOK	
NO.	

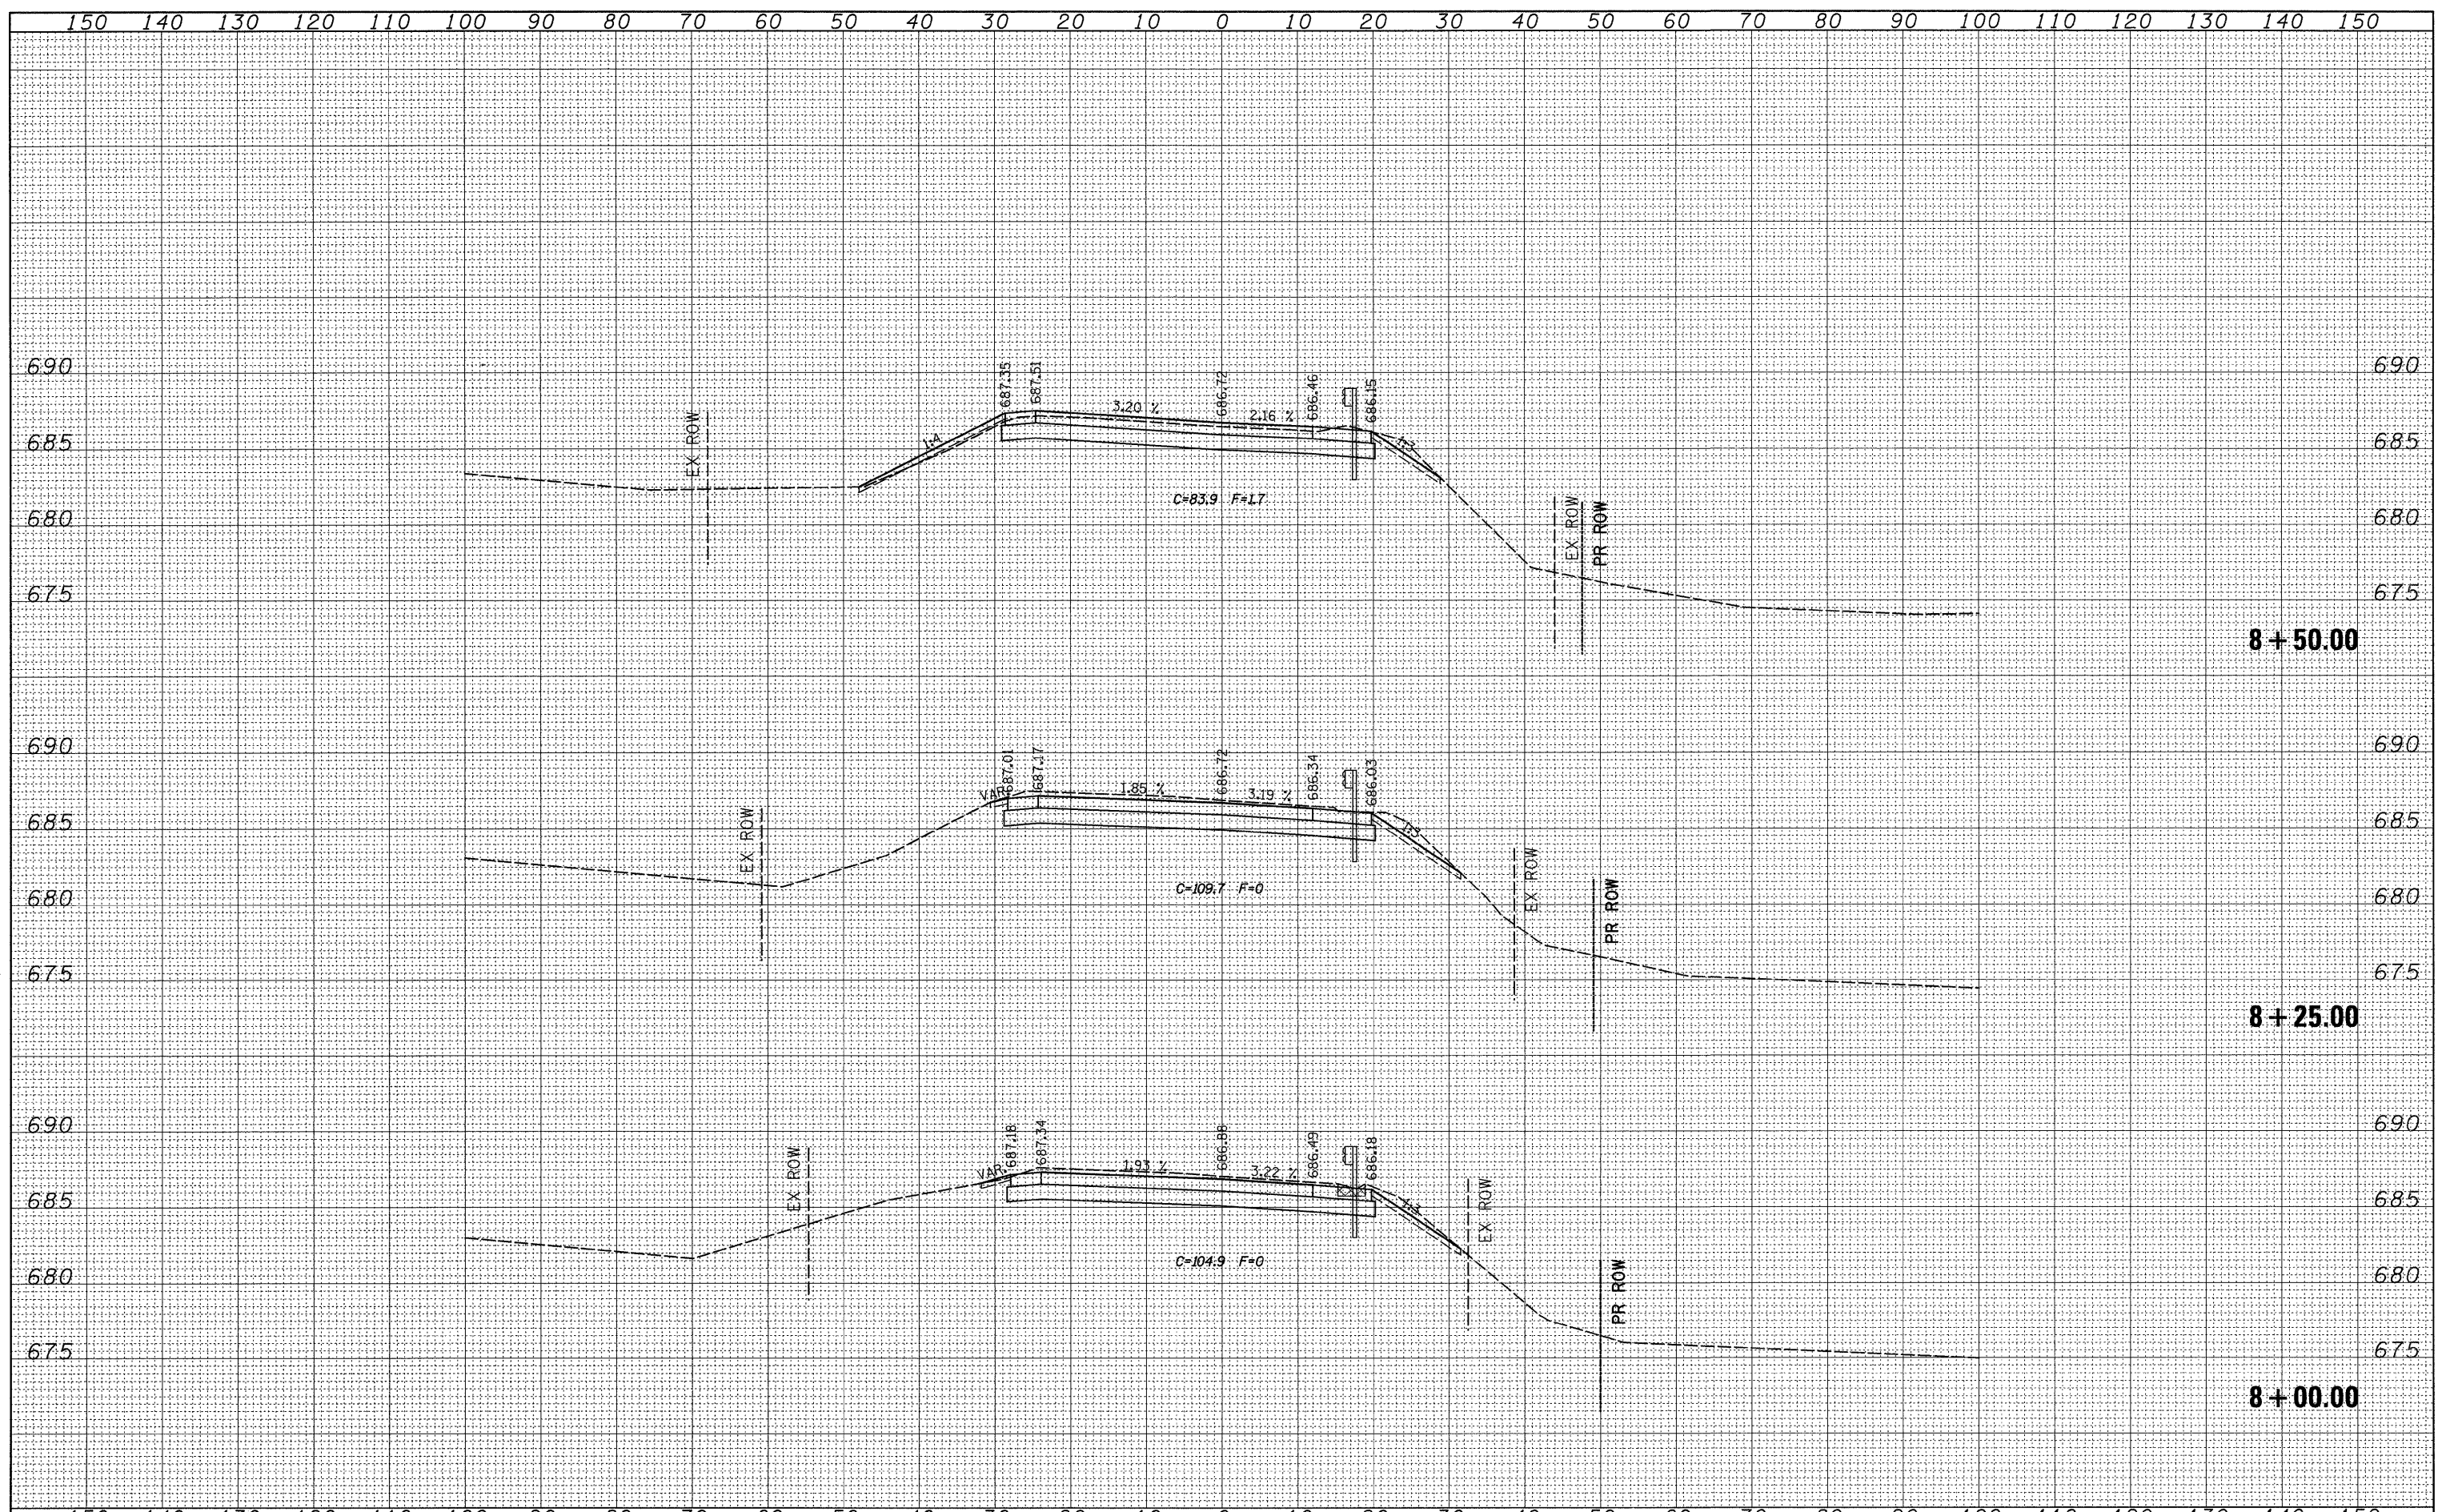

FILE NAME =	USER NAME = grantpm	DESIGNED -	REVISED -	<b>STATE OF ILLINOIS DEPARTMENT OF TRANSPORTATION</b>	<b>MUDD CREEK</b>	SCALE: 1" = 20'	SHEET NO. 867 OF 840 SHEETS	STA. 8+00.00 TO STA. 8+50.00	F.A.P. RTE. 742	SECTION 37R-4	COUNTY OGLE	TOTAL SHEETS	SHEET NO.
ca:\pwork\p\sdos\grantpm\dms31213\06608xmht3.dgn	DRAWN -	REVISED -	867									840	
PLOT SCALE = 10.0000' / IN.	CHECKED -	REVISED -	CONTRACT NO.									64E17	
PLOT DATE = Wed Mar 31 07:46:37 2010	DATE -	REVISED -	ILLINOIS FED. AID PROJECT										