


BY	DATE
SURVEYED	
PLOTTED	
TEMPLATE	
NOTE BOOK	
AREAS CHECKED	
NO.	

BY	DATE
SURVEYED	
PLOTTED	
TEMPLATE	
NOTE BOOK	
AREAS CHECKED	
NO.	

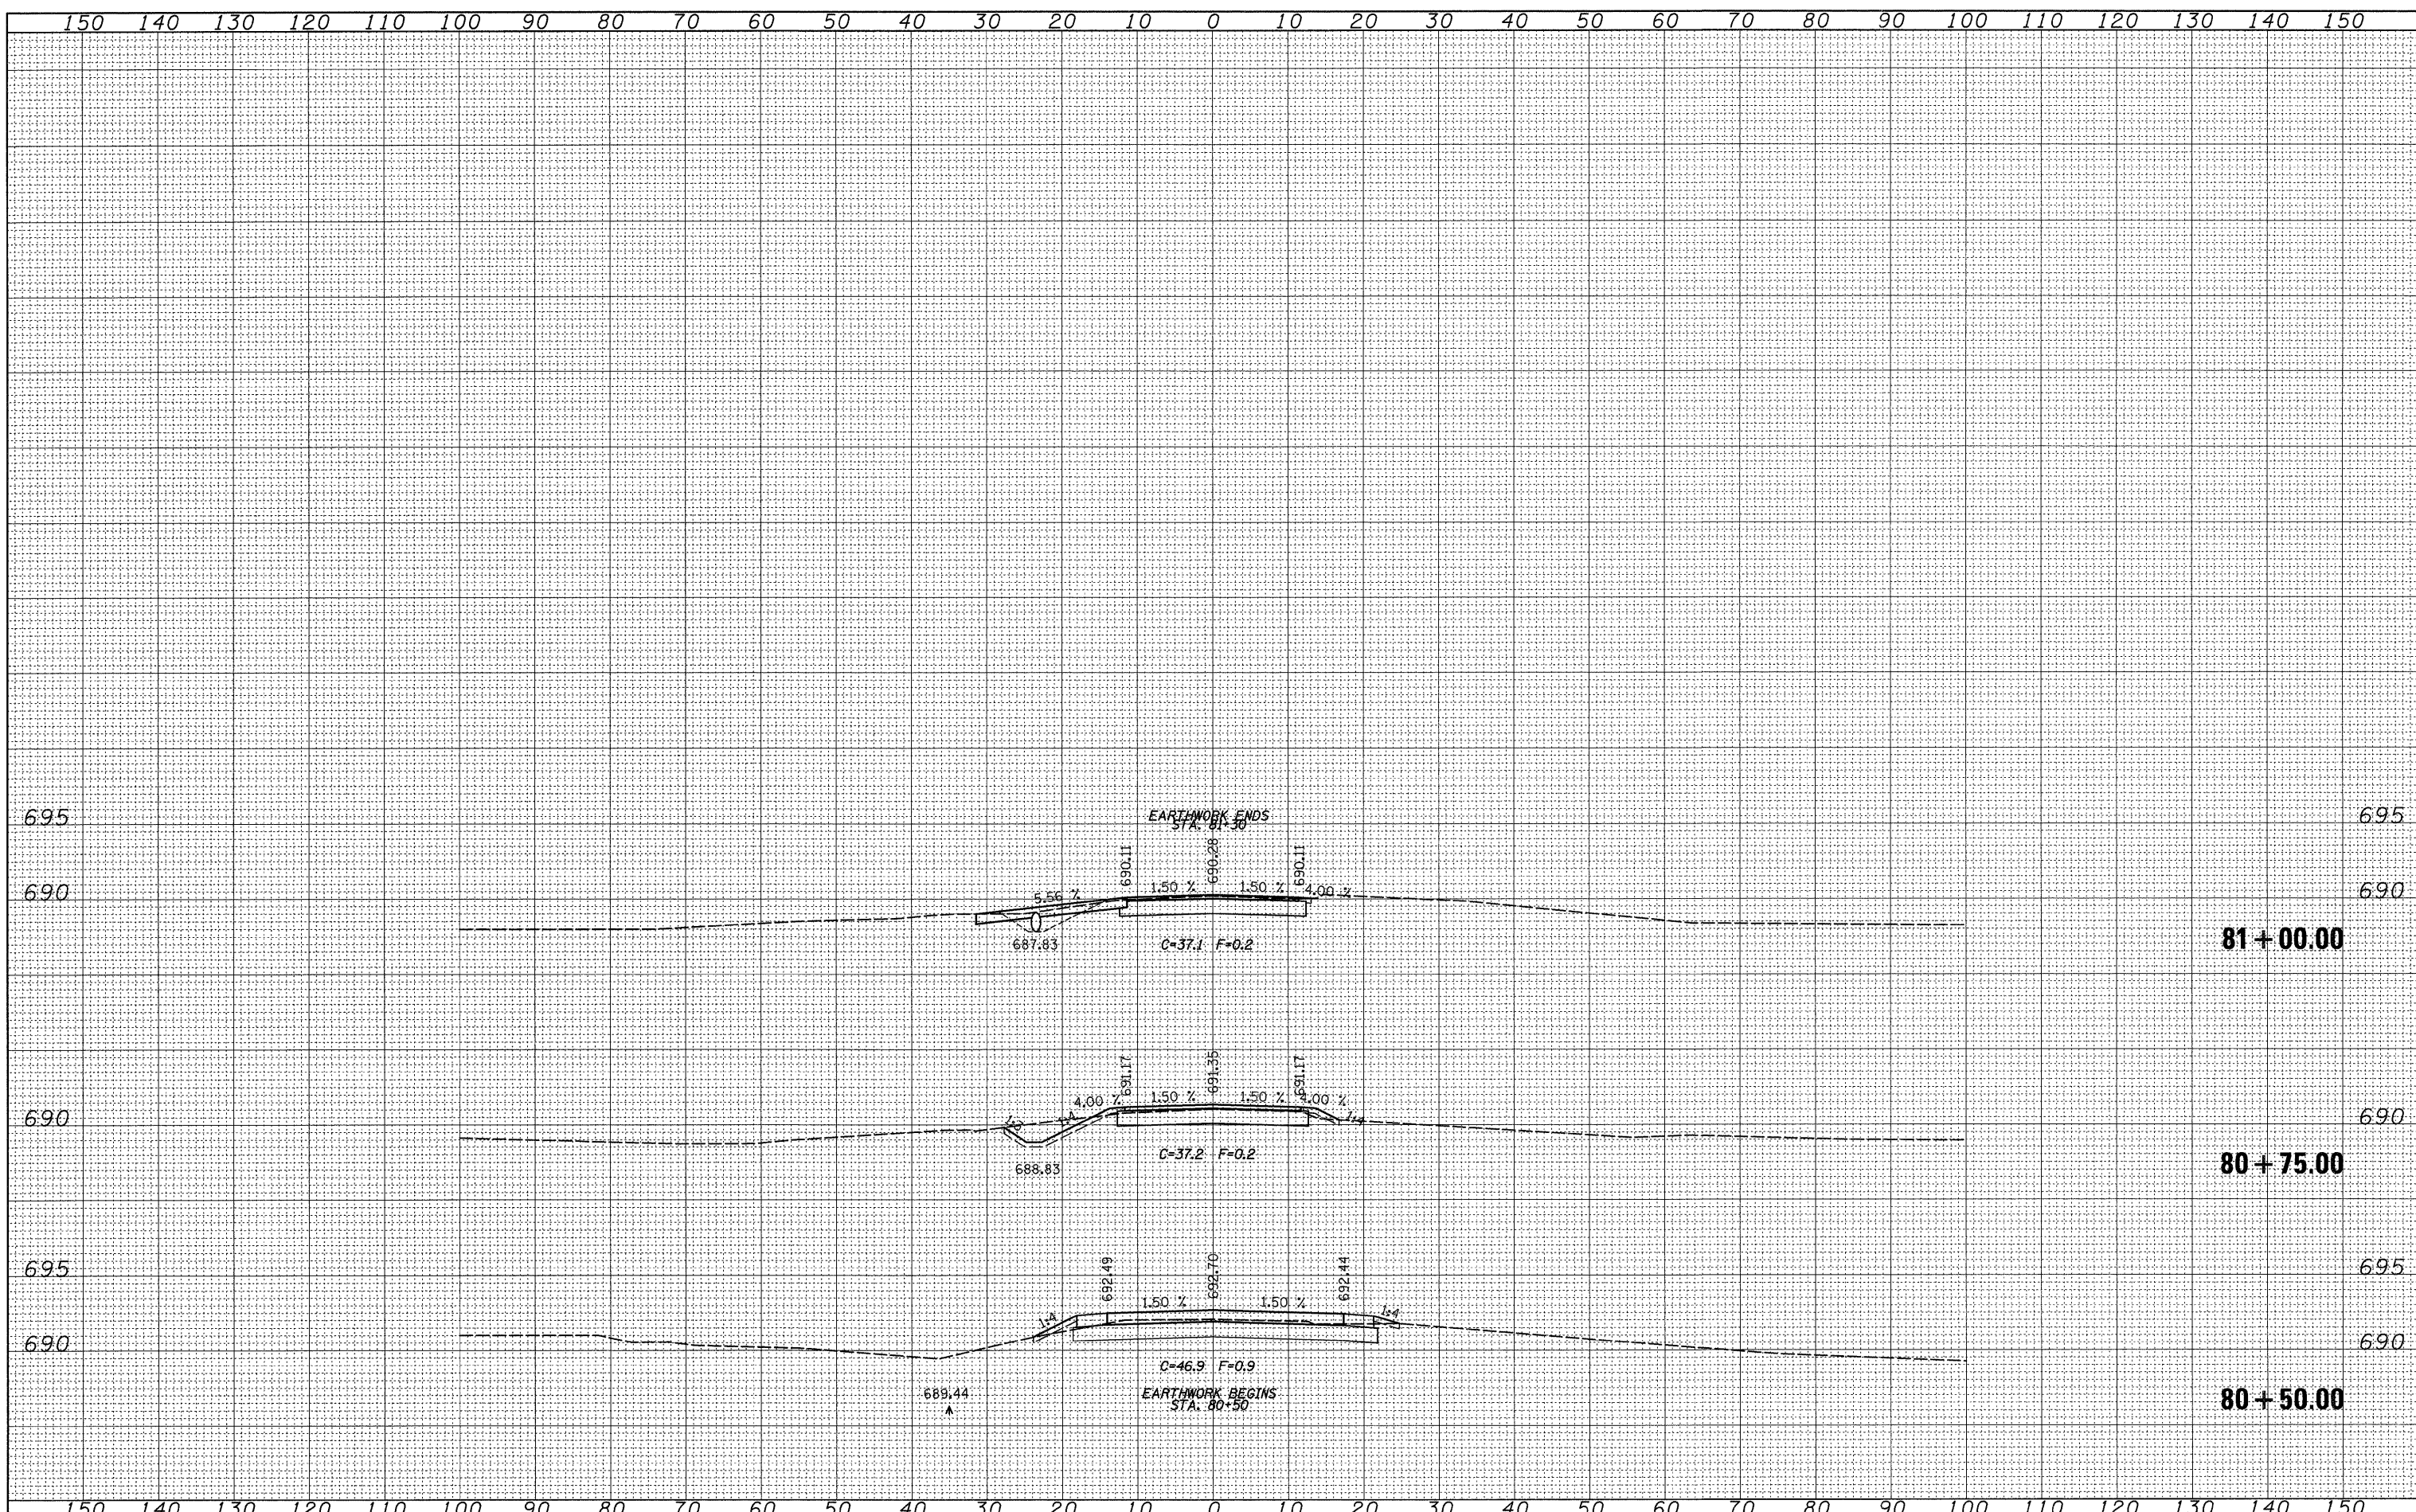

FILE NAME =	USER NAME = grantpm	DESIGNED -	REVISED -	STATE OF ILLINOIS DEPARTMENT OF TRANSPORTATION	INDIAN COVE			F.A.P. RTE.	SECTION	COUNTY	TOTAL SHEETS	SHEET NO.
c:\pw_work\pwidot\grantpm\dms31213\d06606\sheet3.dgn		DRAWN -	REVISED -					742	37R-4	OGLE	867	842
PLOT SCALE = 10.0000' / IN.		CHECKED -	REVISED -					CONTRACT NO. 64E17			ILLINOIS FED. AID PROJECT	
PLOT DATE = Wed Mar 31 07:46:39 2010		DATE -	REVISED -					SCALE:	SHEET NO. OF SHEETS	STA. 80+50.00 TO STA. 81+00.00		