


| | | |
|-----------|---------------|------|
| FINAL | SURVEYED | DATE |
| SURVEY | PLOTTED | |
| NOTE BOOK | TEMPLATE | |
| NO. | AREAS CHECKED | |

| | | |
|-----------|---------------|------|
| ORIGINAL | SURVEYED | DATE |
| SURVEY | PLOTTED | |
| NOTE BOOK | TEMPLATE | |
| NO. | AREAS CHECKED | |

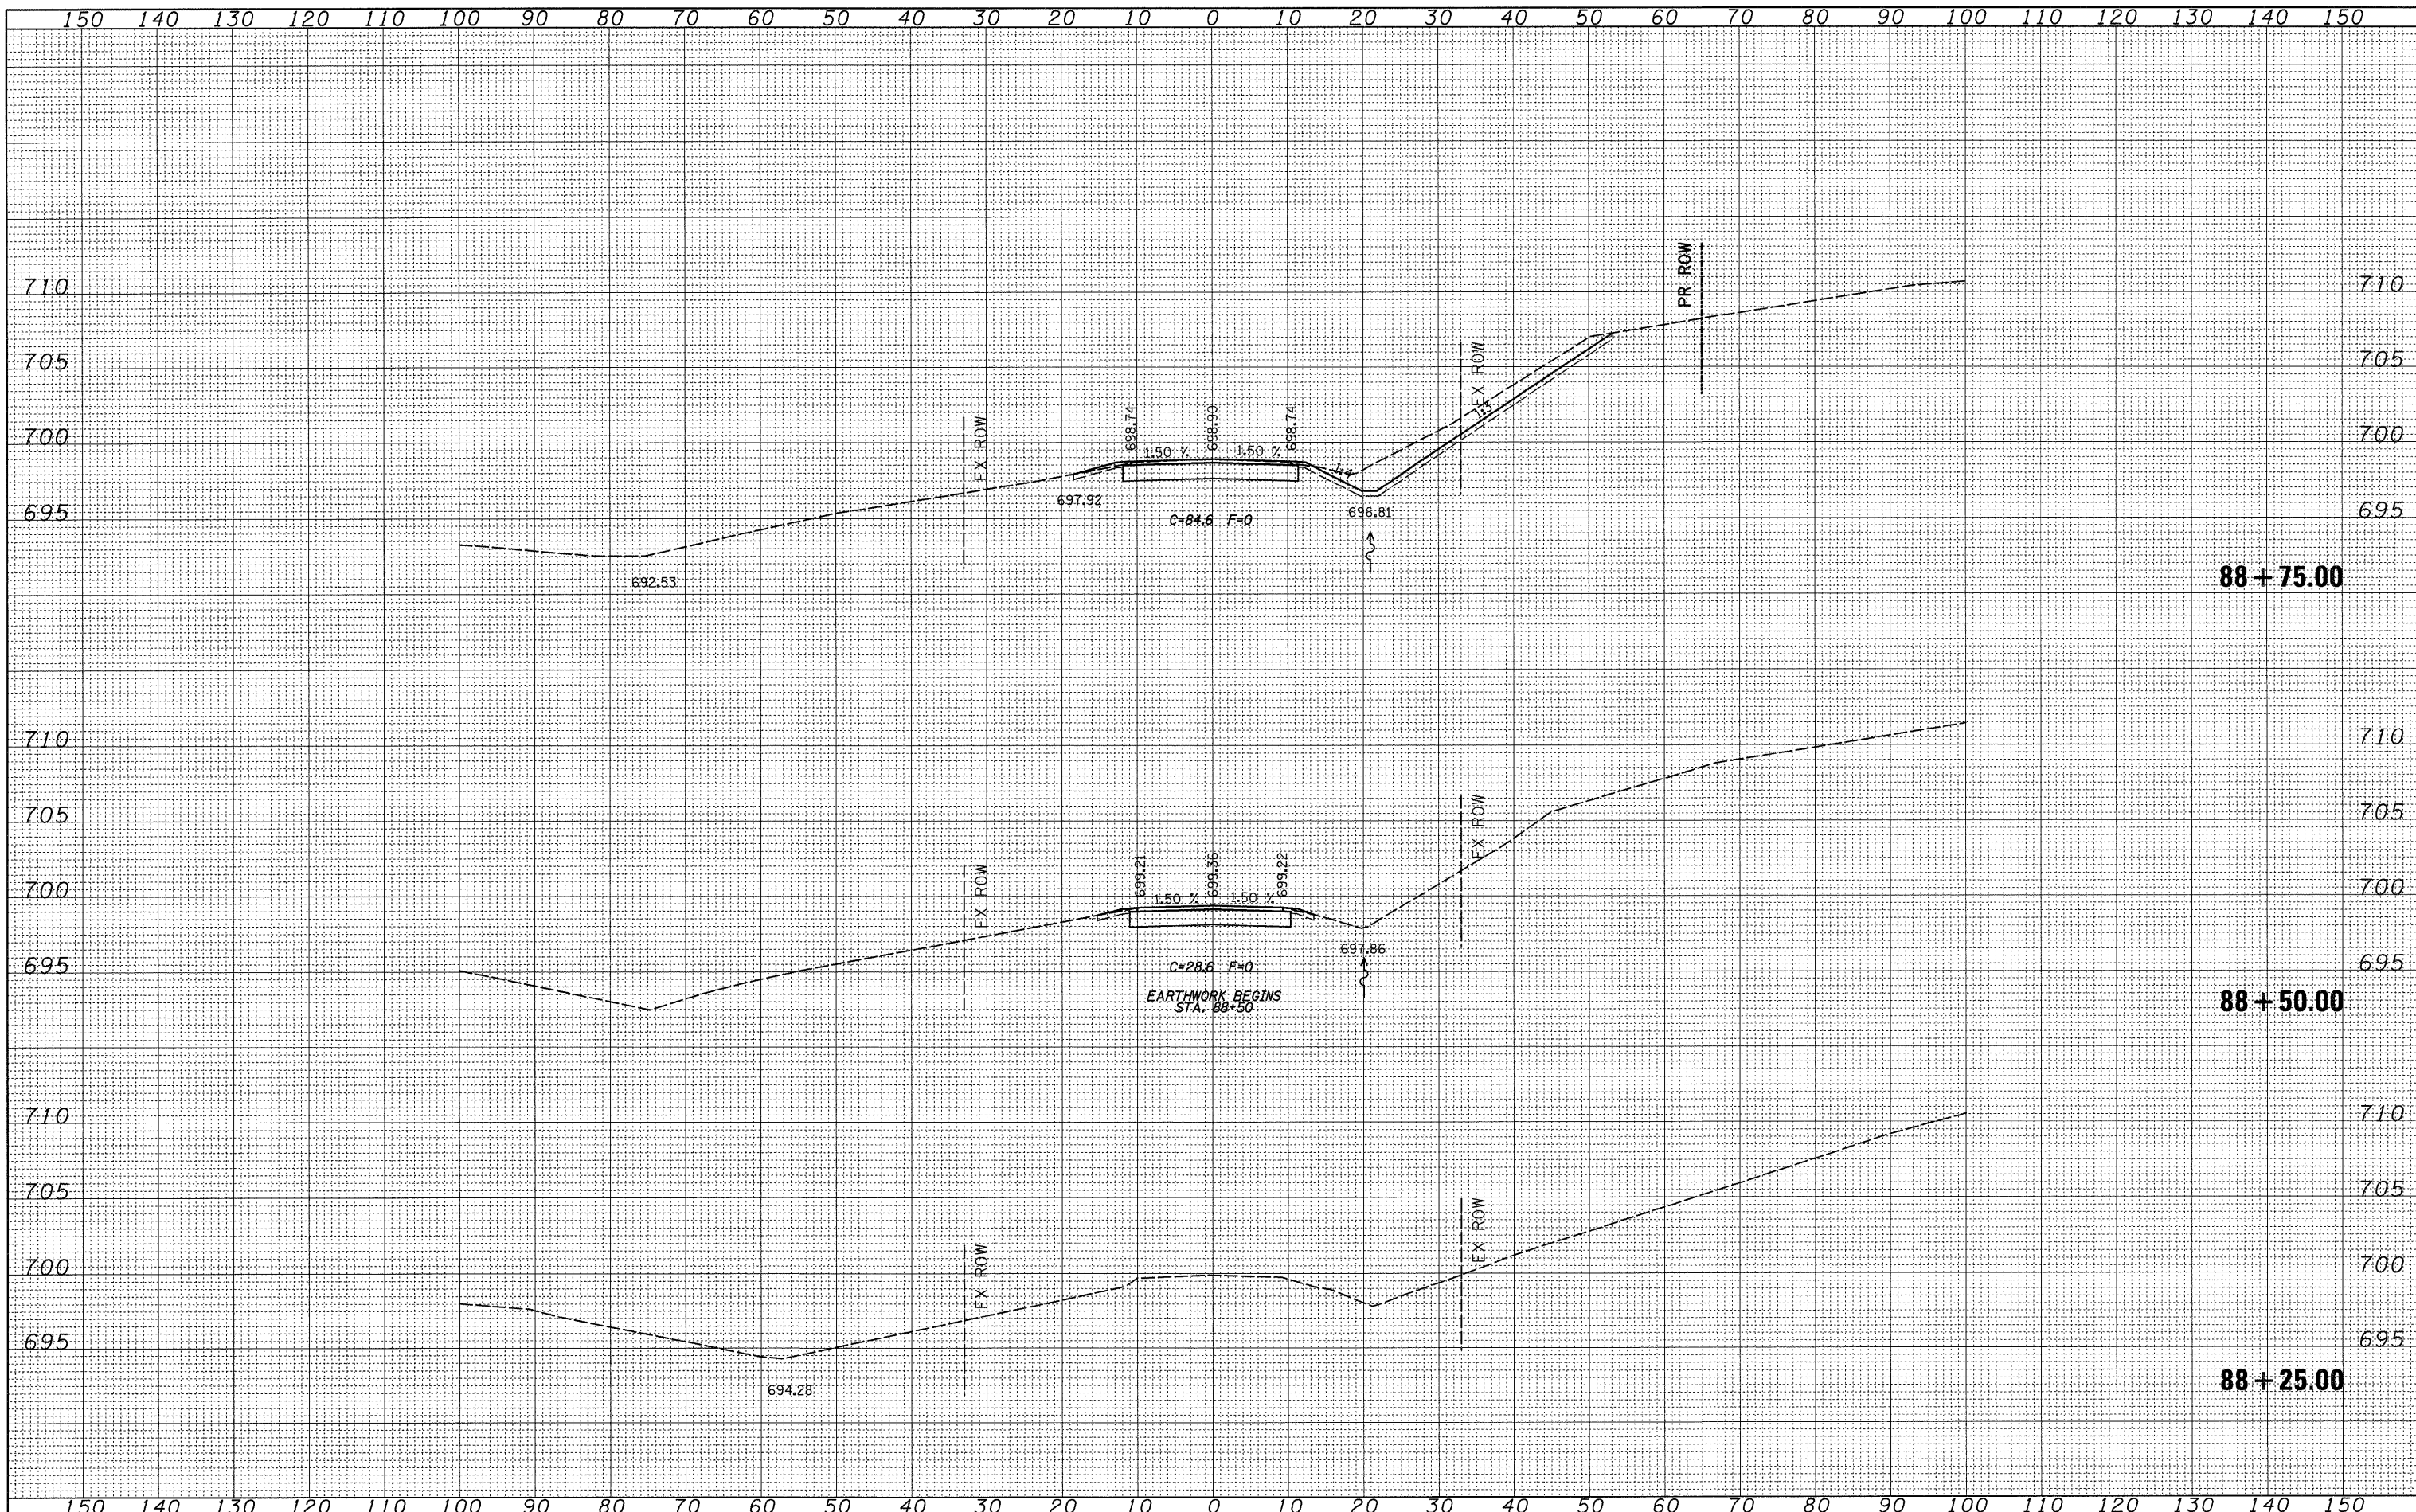

| | | | | | | | | | | |
|--|---------------------|------------|-----------|---|----------------------|--------------------|---------------------|--------------------------------|---------------------------|-----------|
| FILE NAME = | USER NAME = grantpm | DESIGNED - | REVISED - | STATE OF ILLINOIS DEPARTMENT OF TRANSPORTATION | TOWN HALL RD. | F.A.P. RTE. | SECTION | COUNTY | TOTAL SHEETS | SHEET NO. |
| ct:\pw_work\pwidot\grantpm\dms31213\ad06608\mshst3.dgn | | DRAWN - | REVISED - | | | 742 | 3TR-4 | OGLE | 867 | 844 |
| PLOT SCALE = 10.0000' / IN. | | CHECKED - | REVISED - | | | CONTRACT NO. 64E17 | | | | |
| PLOT DATE = Wed Mar 31 07:46:40 2010 | | DATE - | REVISED - | | | SCALE: | SHEET NO. OF SHEETS | STA. 88+25.00 TO STA. 88+75.00 | ILLINOIS FED. AID PROJECT | |