


FINAL SURVEY	SURVEYED	BY	DATE
NOTE BOOK	PLOTTED		
AREAS CHECKED	TEMPLATE		
NO.	AREAS CHECKED		

ORIGINAL SURVEY	SURVEYED	BY	DATE
NOTE BOOK	PLOTTED		
AREAS CHECKED	TEMPLATE		
NO.	AREAS CHECKED		

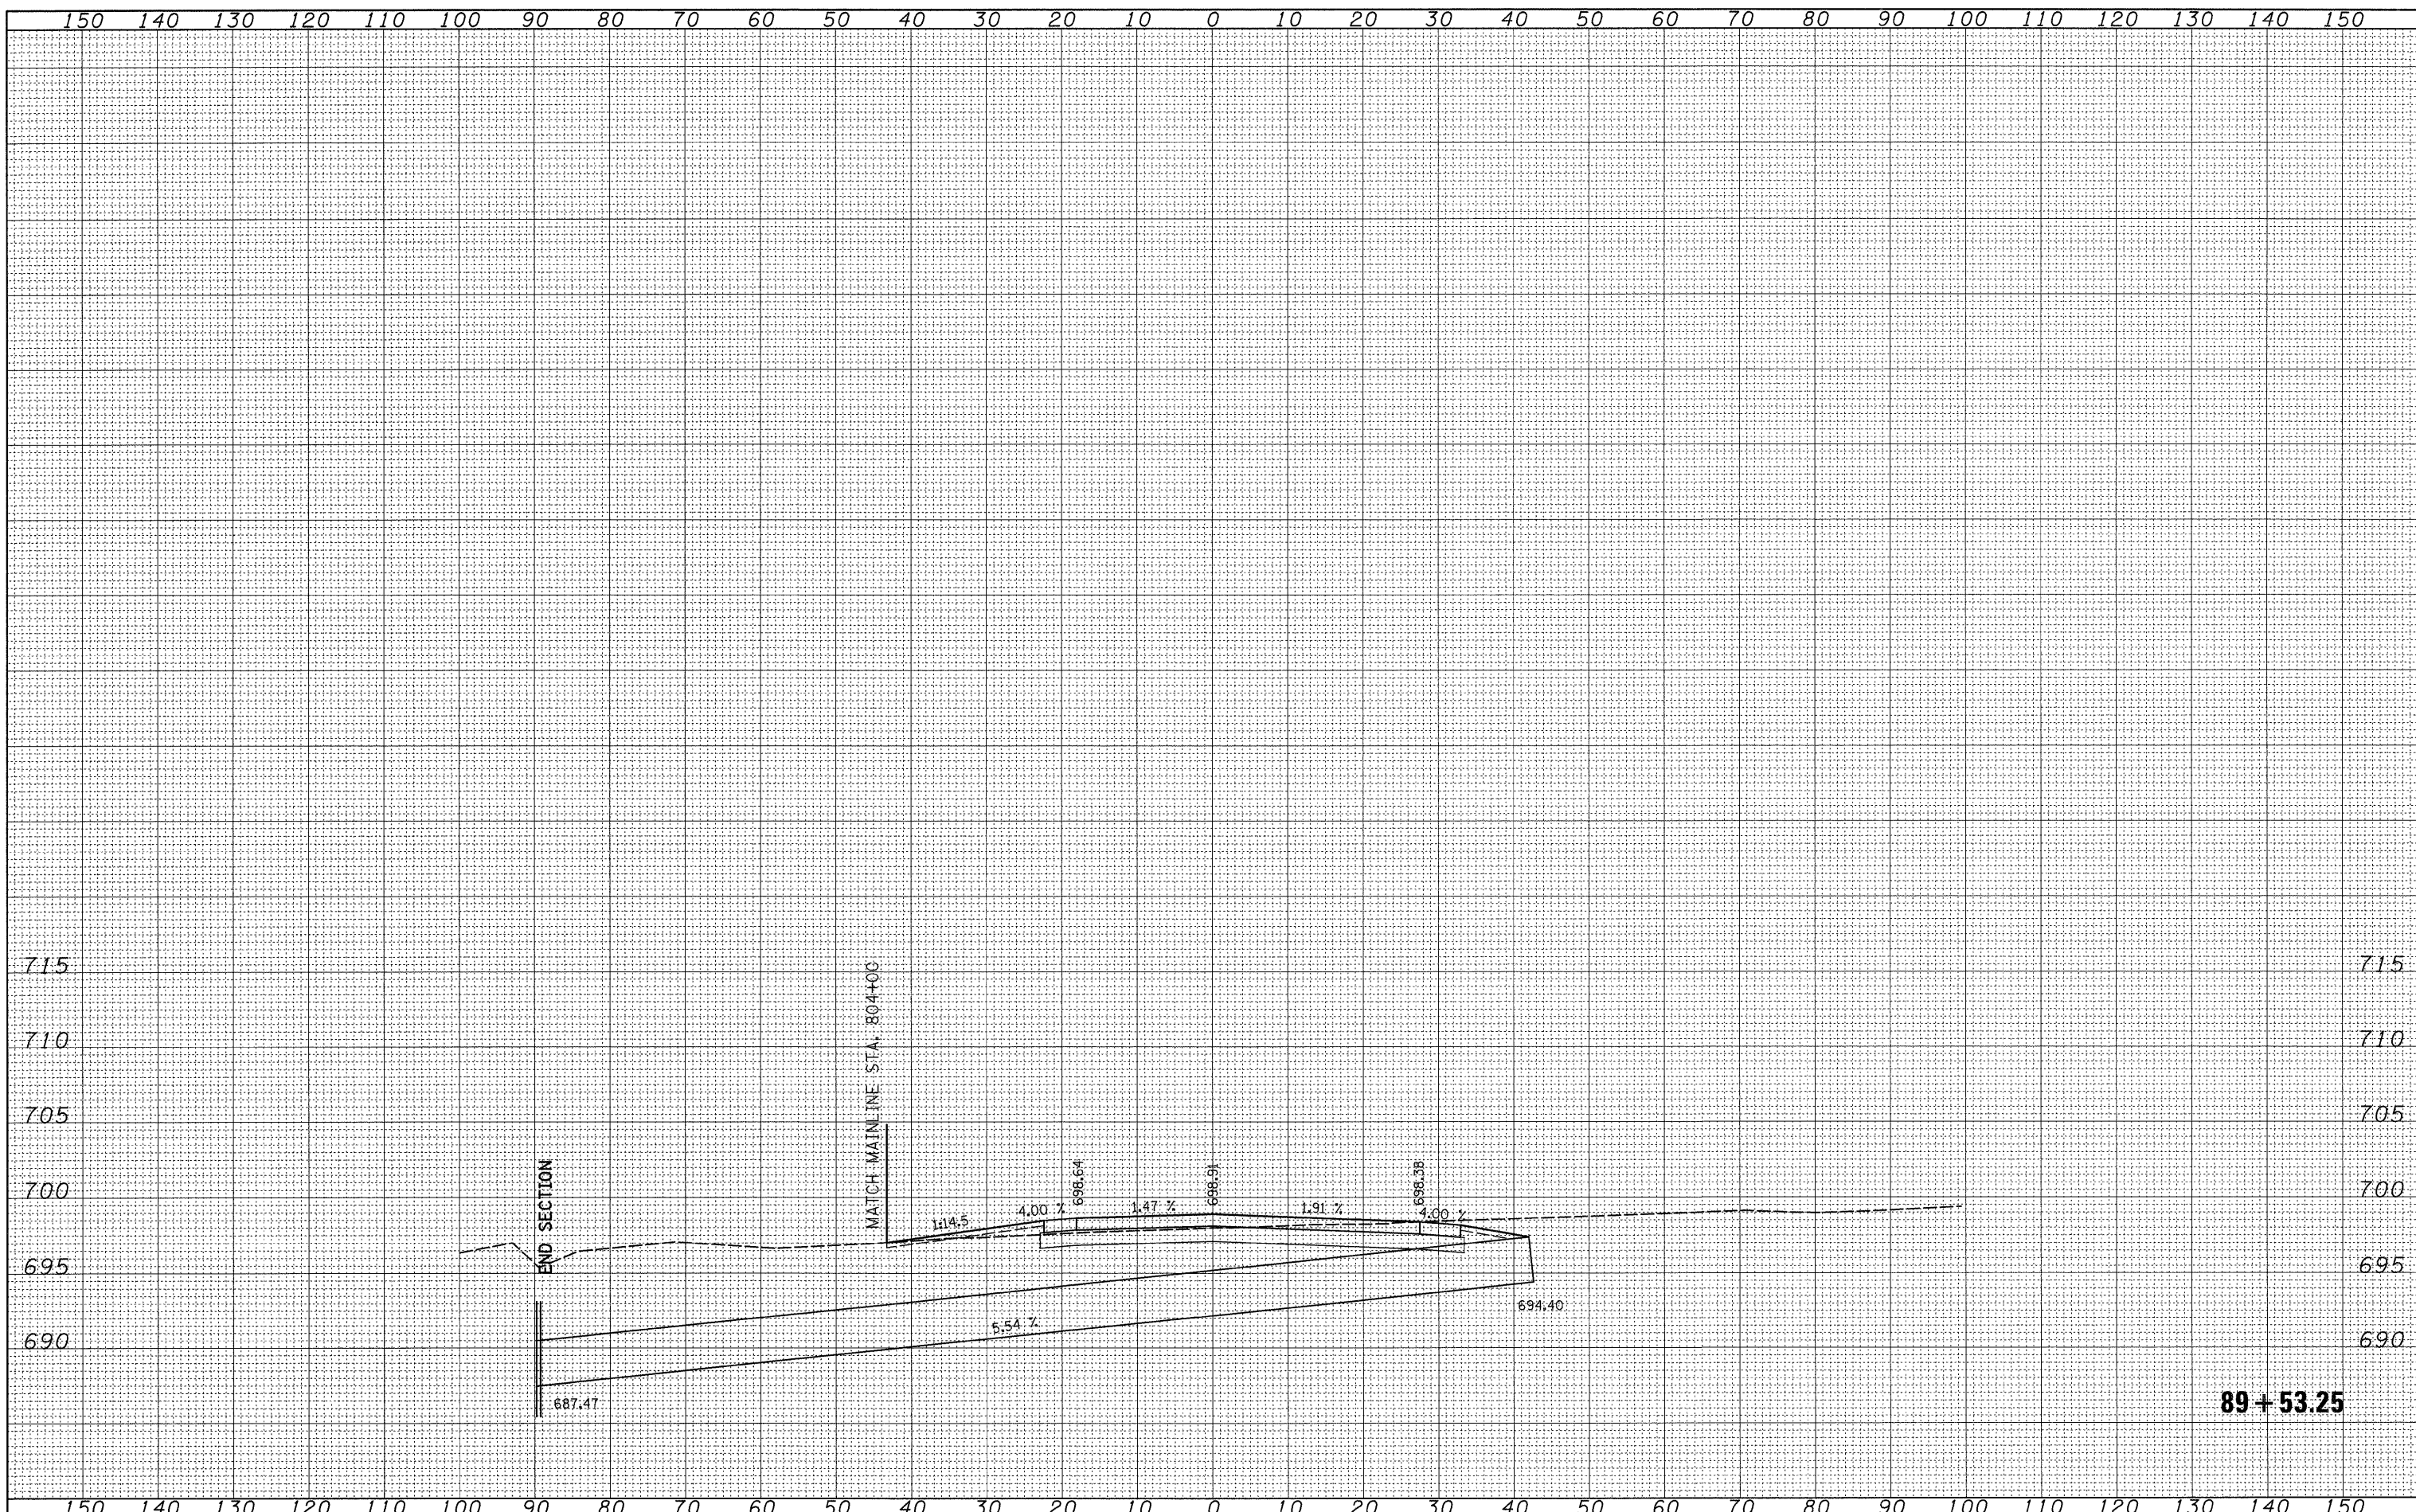

FILE NAME =	USER NAME = grantpm	DESIGNED -	REVISED -	STATE OF ILLINOIS DEPARTMENT OF TRANSPORTATION	TOWN HALL RD.	SCALE:	SHEET NO. OF SHEETS	STA. 89+53.25 TO STA. 89+53.25	F.A.P. RTE. 742	SECTION	COUNTY	TOTAL SHEETS	SHEET NO.
at:\pw_work\p1\dot\grantpm\dms31213\dot\06608xmshts.dgn	DRAWN -	REVISED -	37R-4							OGLE	867	846	
PLOT SCALE = 10.0000' / IN.	CHECKED -	REVISED -	CONTRACT NO. 64E17										
PLOT DATE = Wed Mar 31 07:46:43 2010	DATE -	REVISED -	ILLINOIS FED. AID PROJECT										