


BY	DATE
SURVEYED	
PLOTTED	
TEMPLATE	
NOTE BOOK	
AREAS CHECKED	
NO.	

BY	DATE
SURVEYED	
PLOTTED	
TEMPLATE	
NOTE BOOK	
AREAS CHECKED	
NO.	

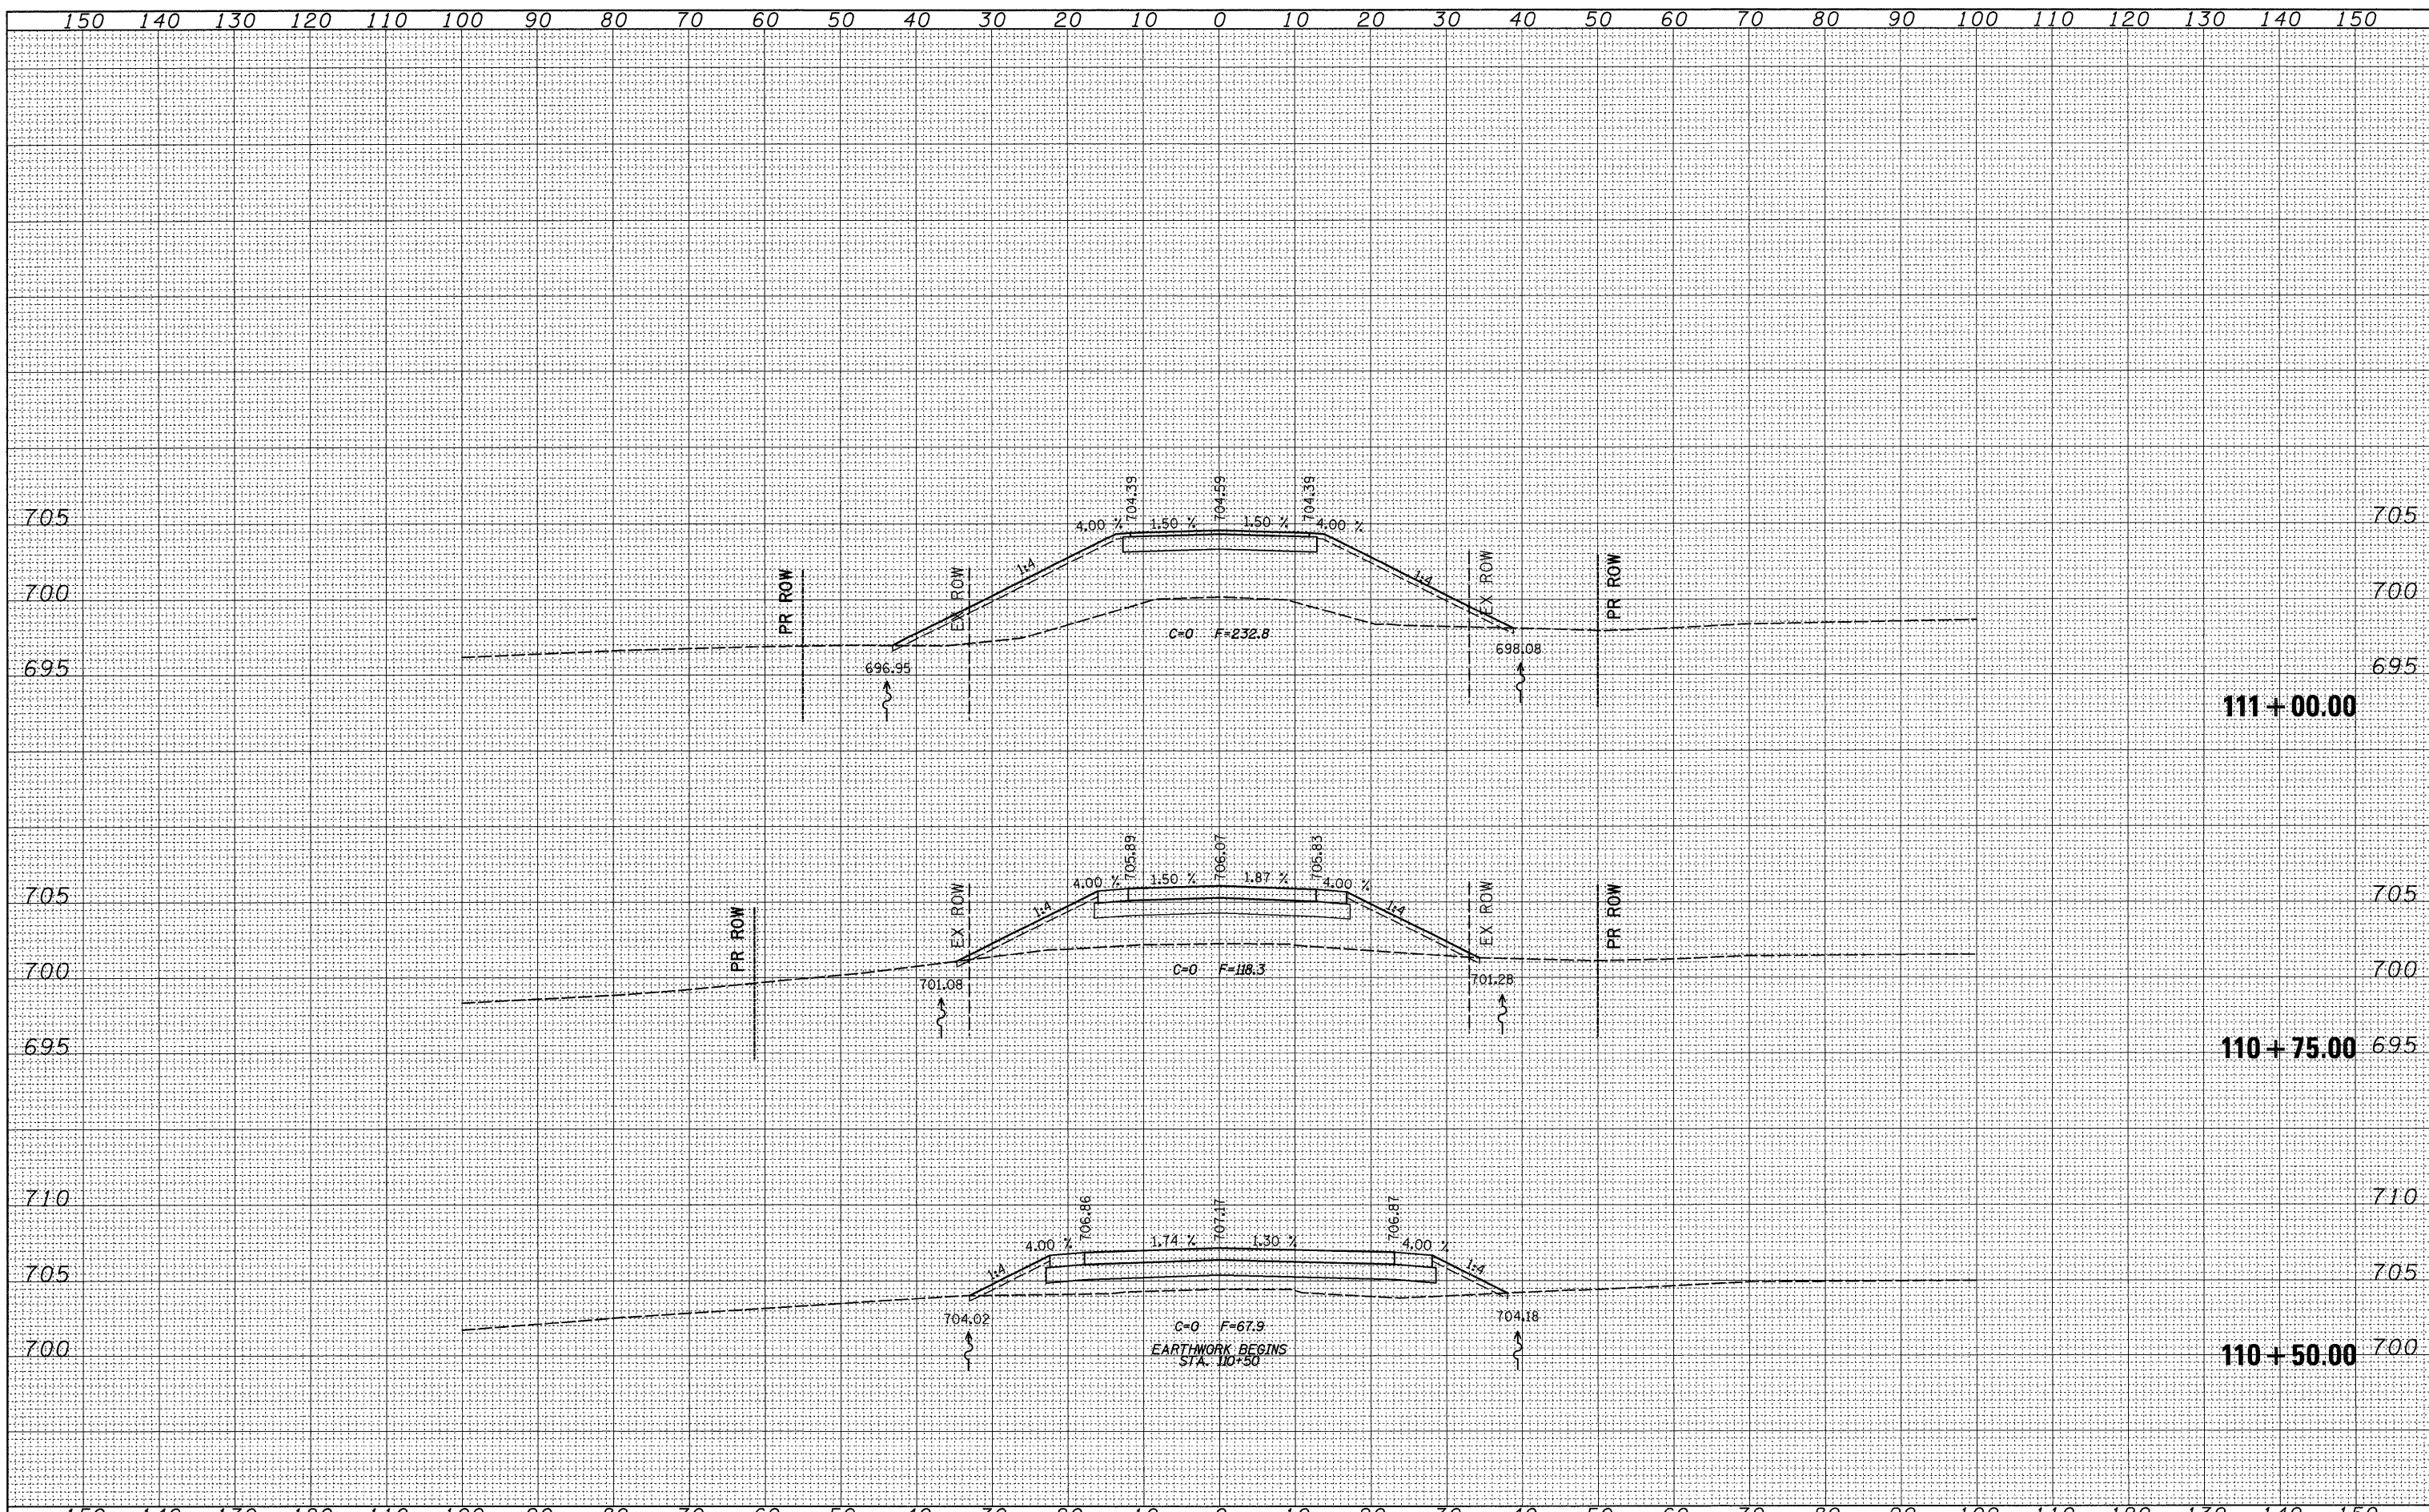

FILE NAME =	USER NAME = grantpm	DESIGNED -	REVISED -	<p align="center"><b>STATE OF ILLINOIS</b> <b>DEPARTMENT OF TRANSPORTATION</b></p> <p align="center"><b>PATRICIA RD.</b></p>	F.A.P. RTE. =	SECTION	COUNTY	TOTAL SHEETS	SHEET NO.
at:\pw_work\pwidot\grantpm\dms31213\ad06608\msht3.dgn		DRAWN -	REVISED -		742	37R-4	OGLE	867	851
		CHECKED -	REVISED -		SCALE:		SHEET NO. OF SHEETS		CONTRACT NO. 64E17
		DATE -	REVISED -		STA. 110+50.00 TO STA. 111+00.00		ILLINOIS FED. AID PROJECT		