


BY	DATE
SURVEYED	
PLOTTED	
TEMPLATE	
NOTE BOOK	
NO.	
AREAS CHECKED	

BY	DATE
SURVEYED	
PLOTTED	
TEMPLATE	
NOTE BOOK	
NO.	
AREAS CHECKED	

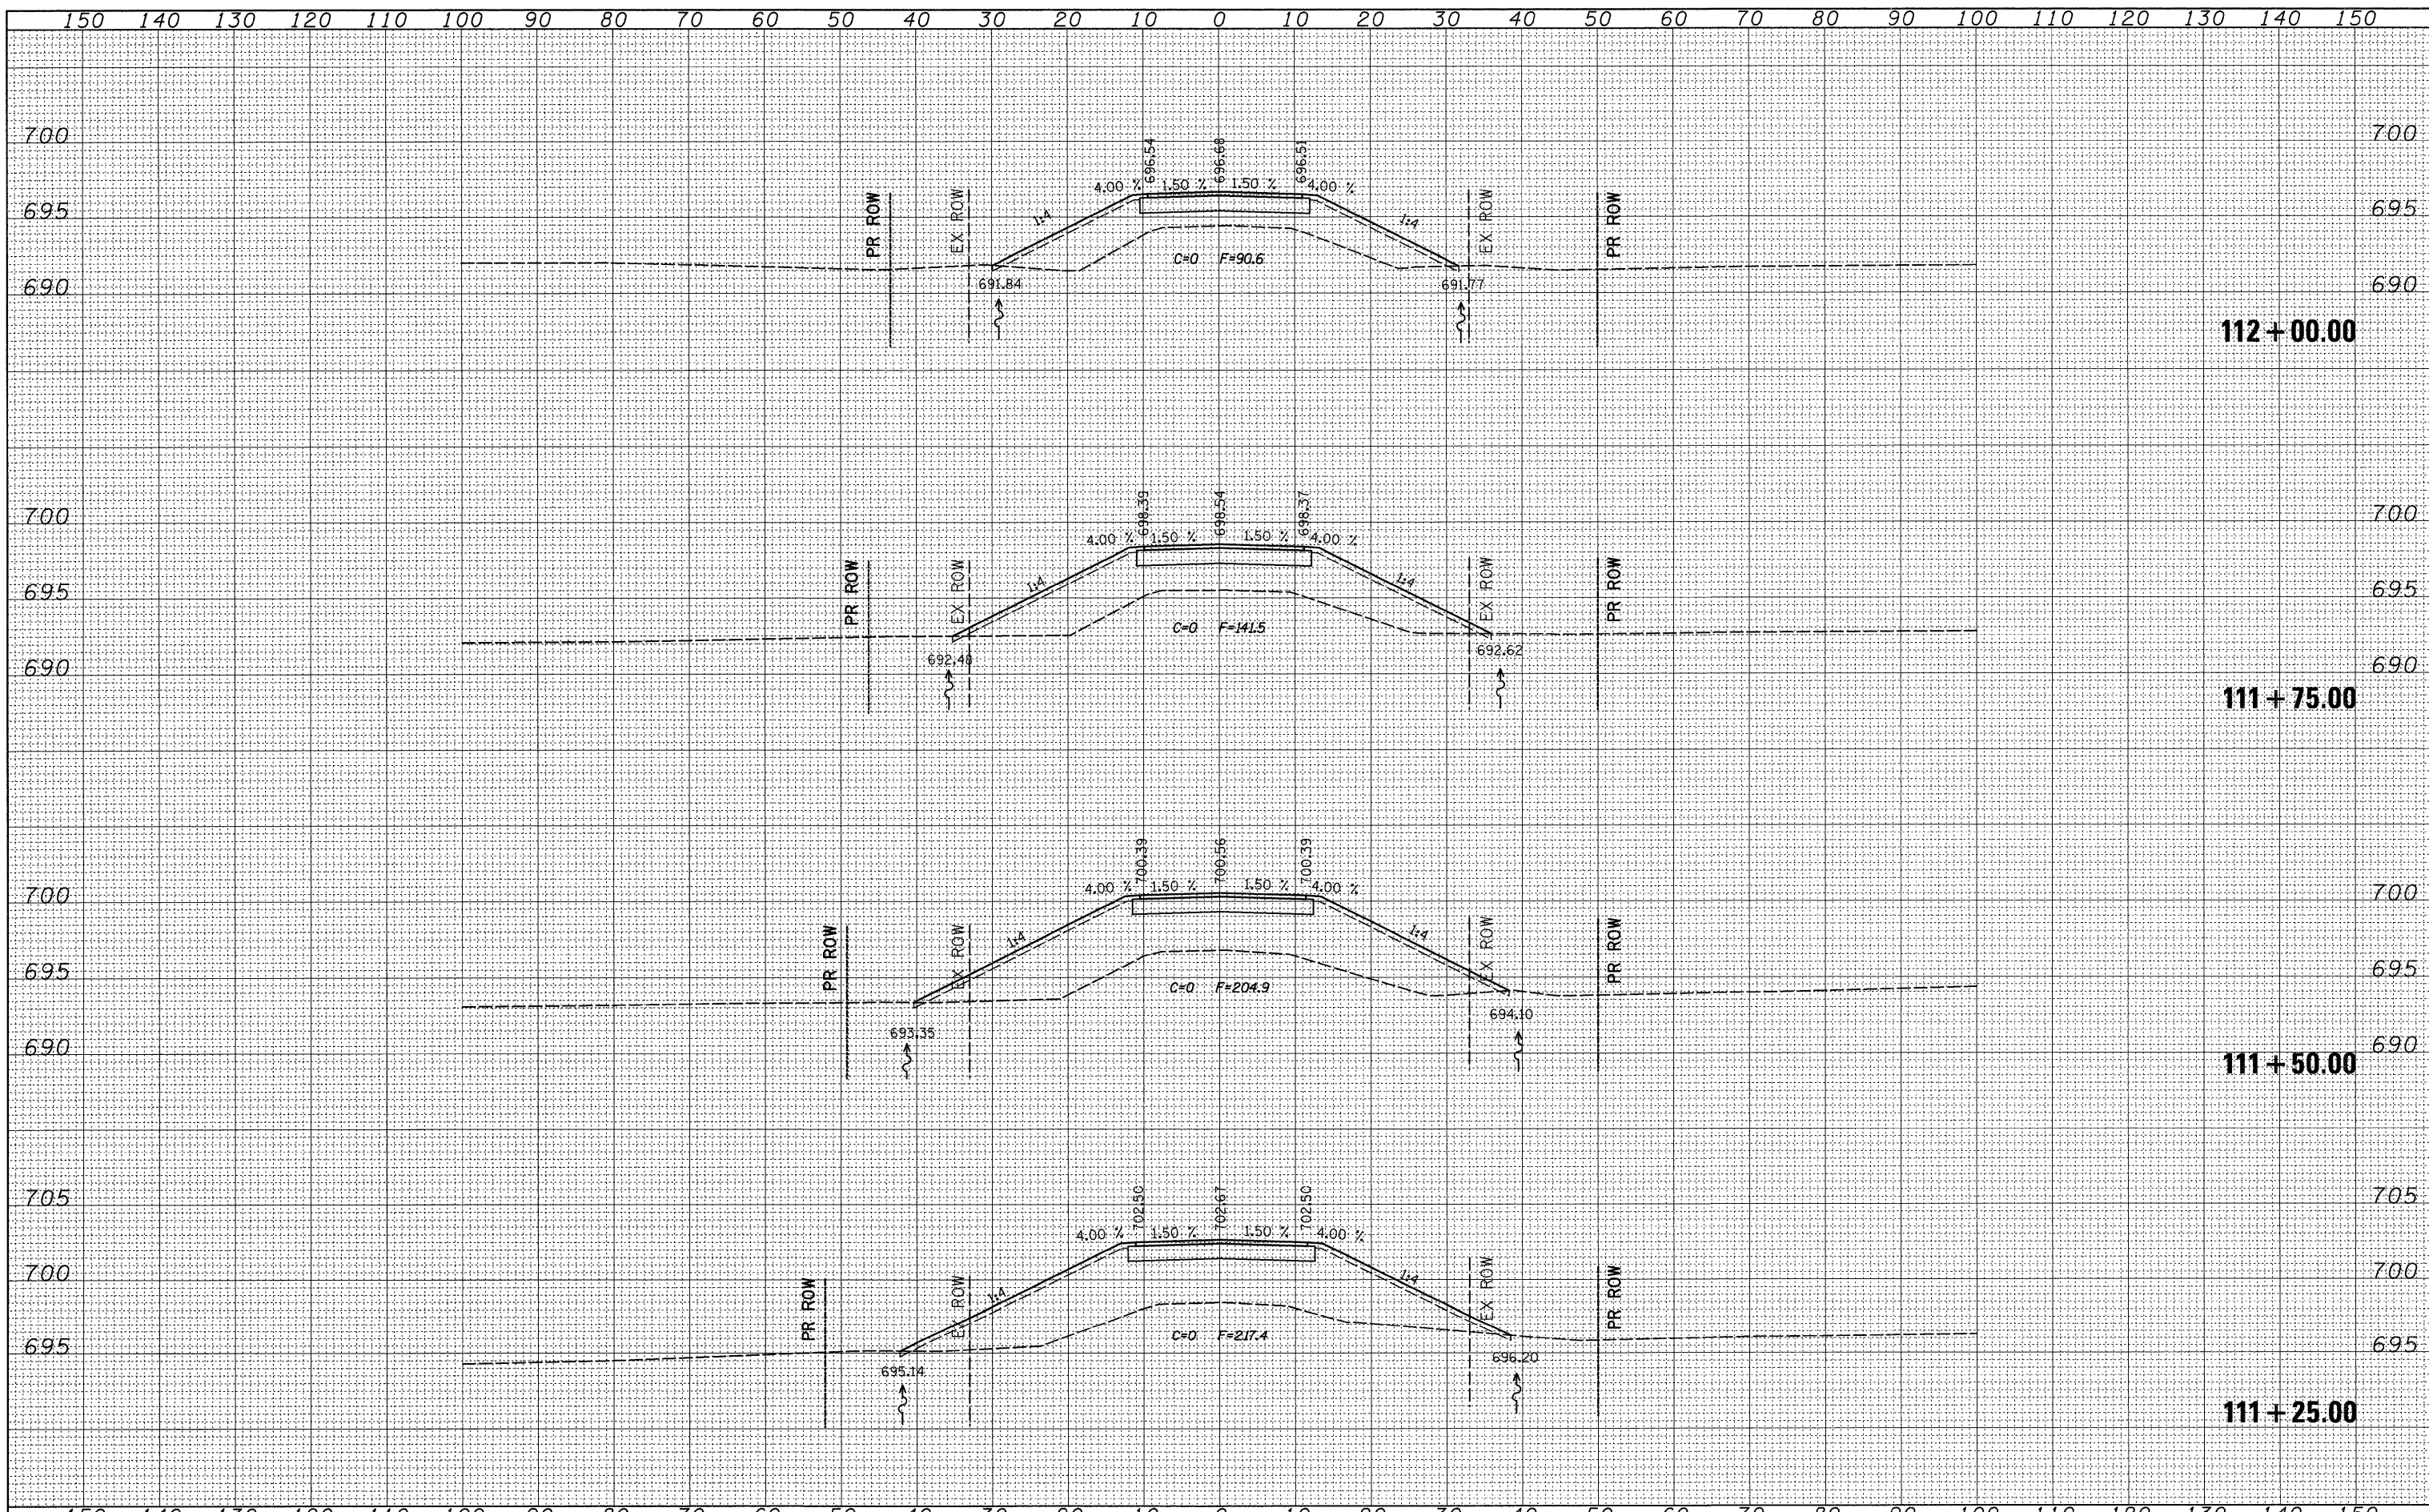

FILE NAME =	USER NAME = grantpm	DESIGNED -	REVISED -	<p align="center">STATE OF ILLINOIS DEPARTMENT OF TRANSPORTATION</p> <p align="center">PATRICIA RD.</p>	<table border="1"> <tr><td>F.A.P. RTE.</td><td>SECTION</td><td>COUNTY</td><td>TOTAL SHEETS</td><td>SHEET NO.</td></tr> <tr><td>742</td><td>37R-4</td><td>OGLE</td><td>867</td><td>852</td></tr> <tr><td colspan="4"></td><td>CONTRACT NO. 64E17</td></tr> <tr><td colspan="5">ILLINOIS FED. AID PROJECT</td></tr> </table>	F.A.P. RTE.	SECTION	COUNTY	TOTAL SHEETS	SHEET NO.	742	37R-4	OGLE	867	852					CONTRACT NO. 64E17	ILLINOIS FED. AID PROJECT				
F.A.P. RTE.	SECTION	COUNTY	TOTAL SHEETS			SHEET NO.																			
742	37R-4	OGLE	867			852																			
						CONTRACT NO. 64E17																			
ILLINOIS FED. AID PROJECT																									
ct:\pwork\pwidot\grantpm\dms31213\066608\msht8.dgn		DRAWN -	REVISED -																						
PLOT SCALE = 10,0000' / IN.		CHECKED -	REVISED -																						
PLOT DATE = Wed Mar 31 07:46:50 2010		DATE -	REVISED -																						
SCALE:				SHEET NO. OF SHEETS	STA. 111+25.00 TO STA. 112+00.00																				