


BY	DATE
SURVEYED	
FLOTTED	
TEMPLATE	
NOTE BOOK	
NO.	
AREAS CHECKED	

BY	DATE
SURVEYED	
FLOTTED	
TEMPLATE	
NOTE BOOK	
NO.	
AREAS CHECKED	

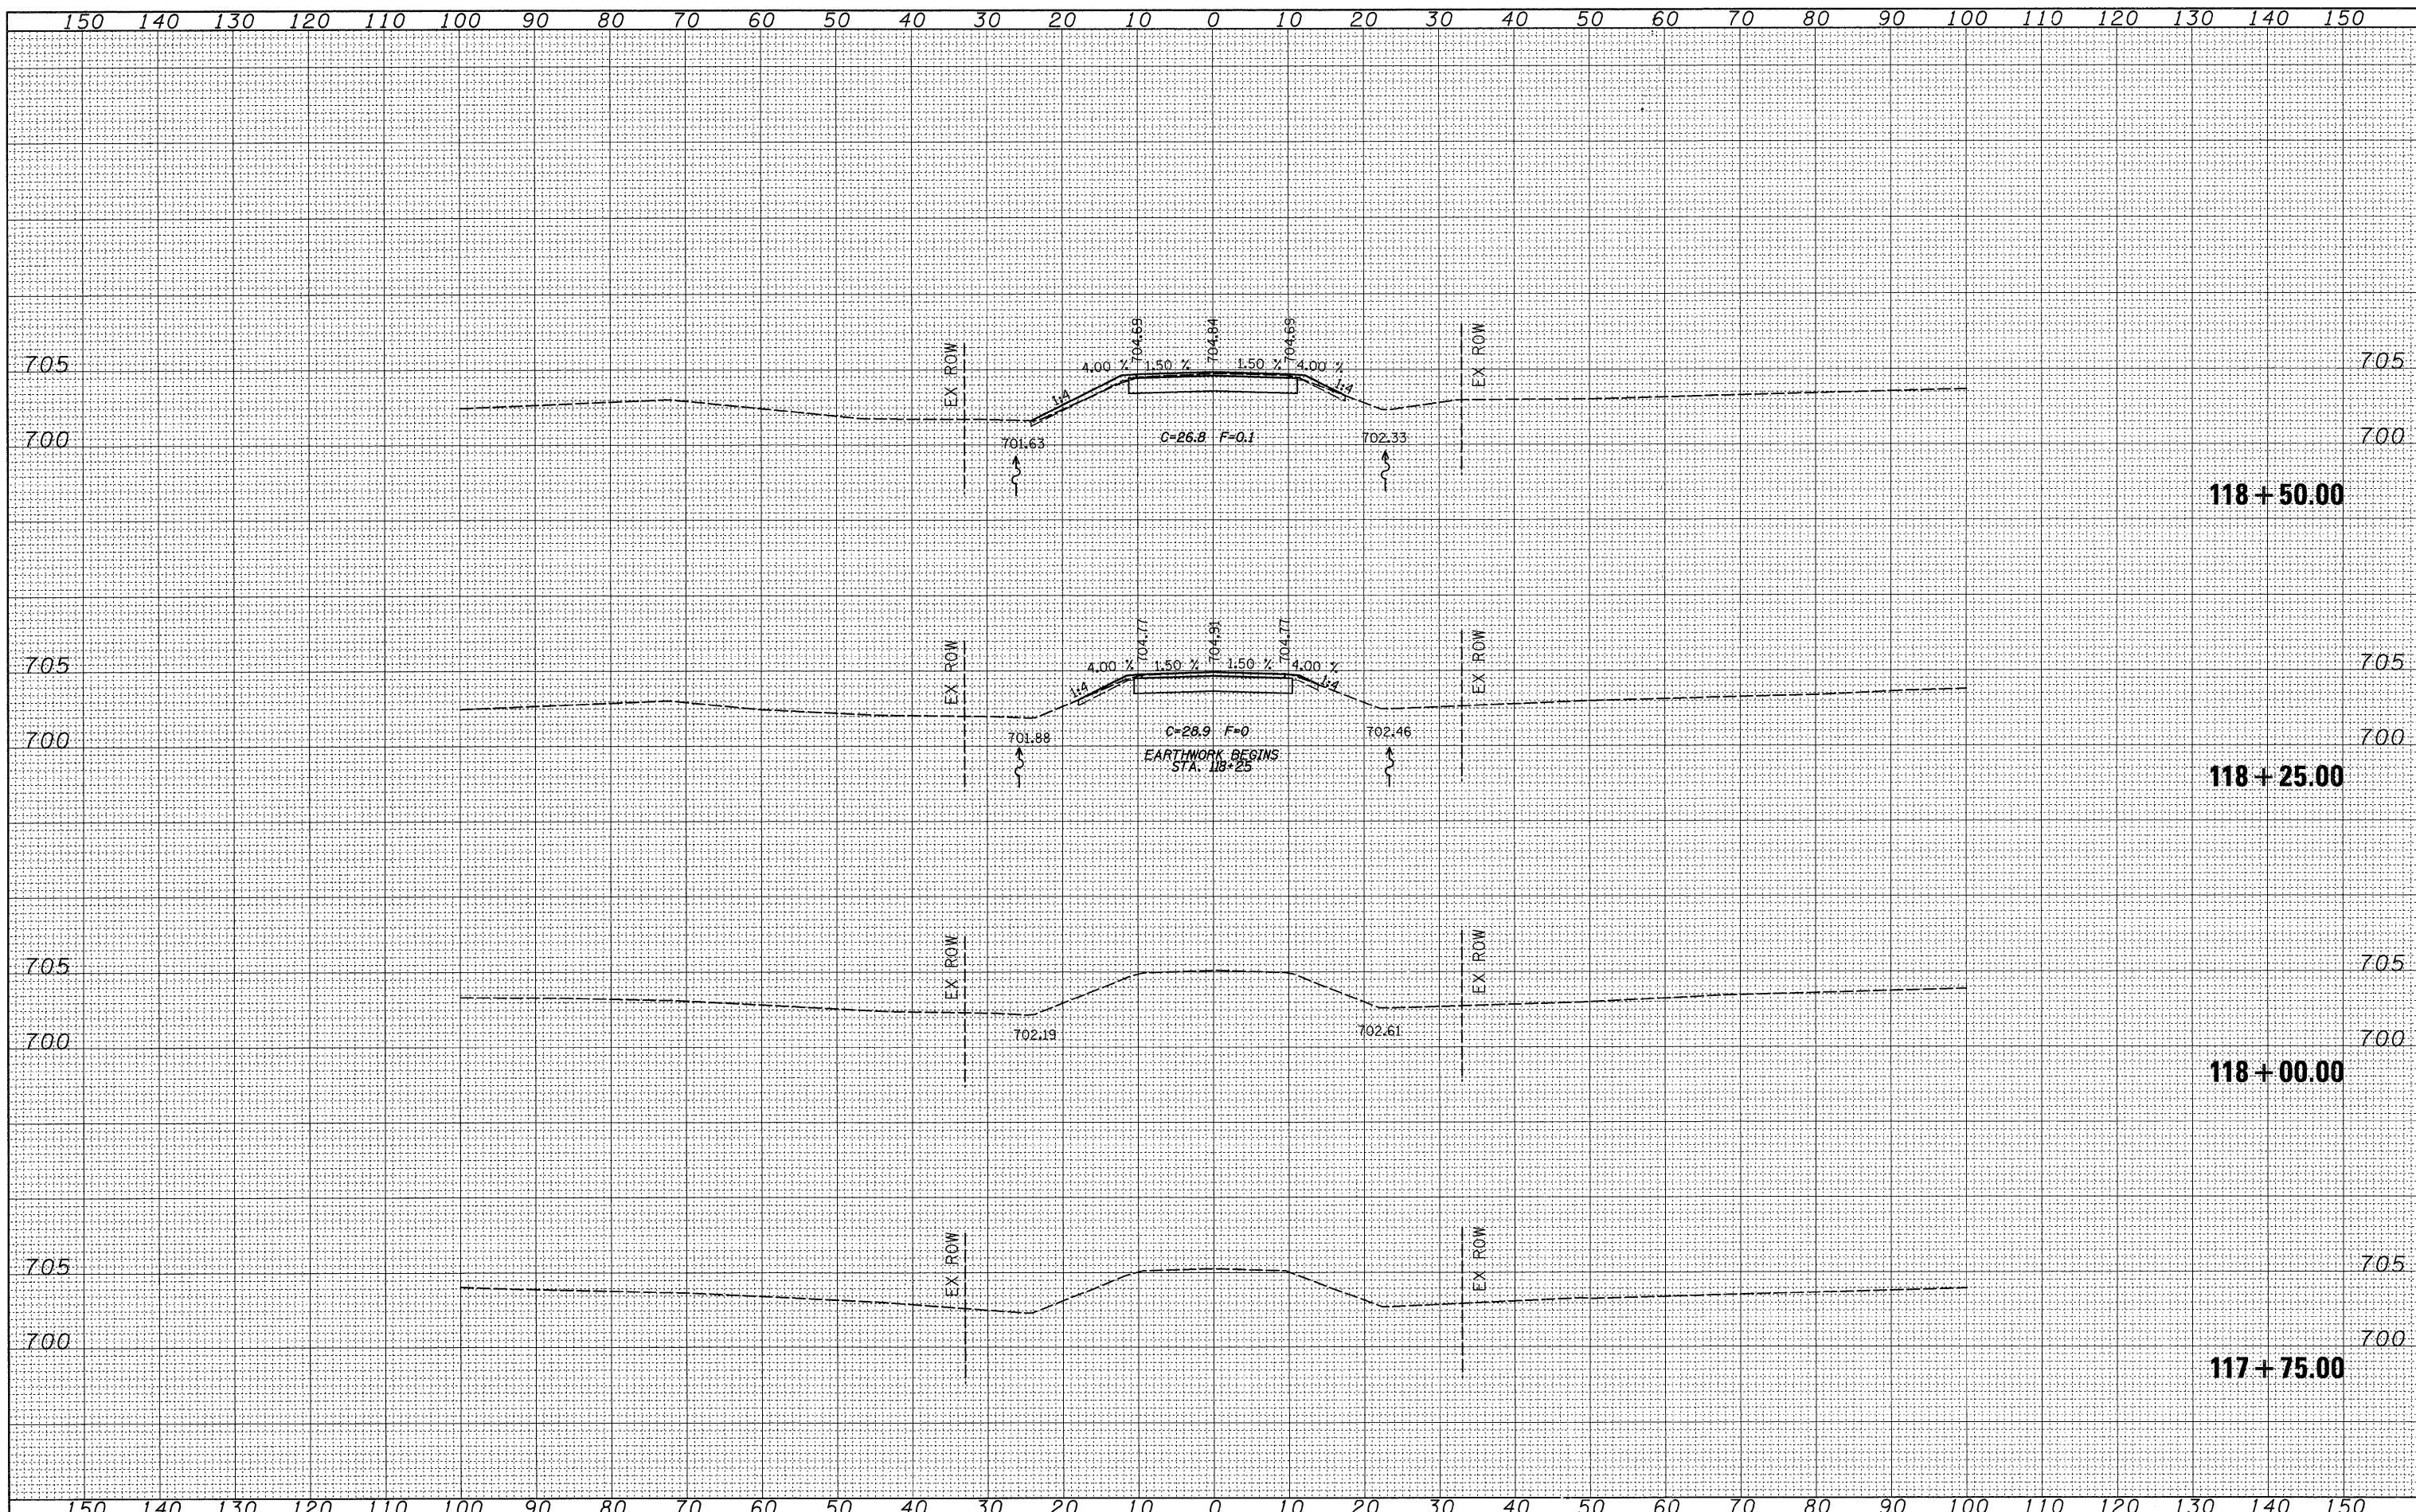

FILE NAME =	USER NAME = grantpm	DESIGNED -	REVISED -	<b>STATE OF ILLINOIS</b> <b>DEPARTMENT OF TRANSPORTATION</b>	<b>KATHRYN RD.</b>	SCALE:	SHEET NO. OF SHEETS	STA. 117+75.00 TO STA. 118+50.00	SECTION 37R-4	COUNTY OGLE	TOTAL SHEETS 867	SHEET NO. 855
cc:\pw\work\p\dot\grantpm\dms31213\086608\mshst2.dgn	DRAWN -	REVISED -										
PLOT SCALE = 10.0000' / IN.	CHECKED -	REVISED -										
PLOT DATE = Wed Mar 31 07:45:53 2010	DATE -	REVISED -										
											CONTRACT NO. 64E17	
											ILLINOIS FED. AID PROJECT	