


DATE	
BY	
SURVEYED	
PLOTTED	
TEMPLATE	
NOTE BOOK	
AREAS CHECKED	
NO.	

DATE	
BY	
SURVEYED	
PLOTTED	
TEMPLATE	
NOTE BOOK	
AREAS CHECKED	
NO.	

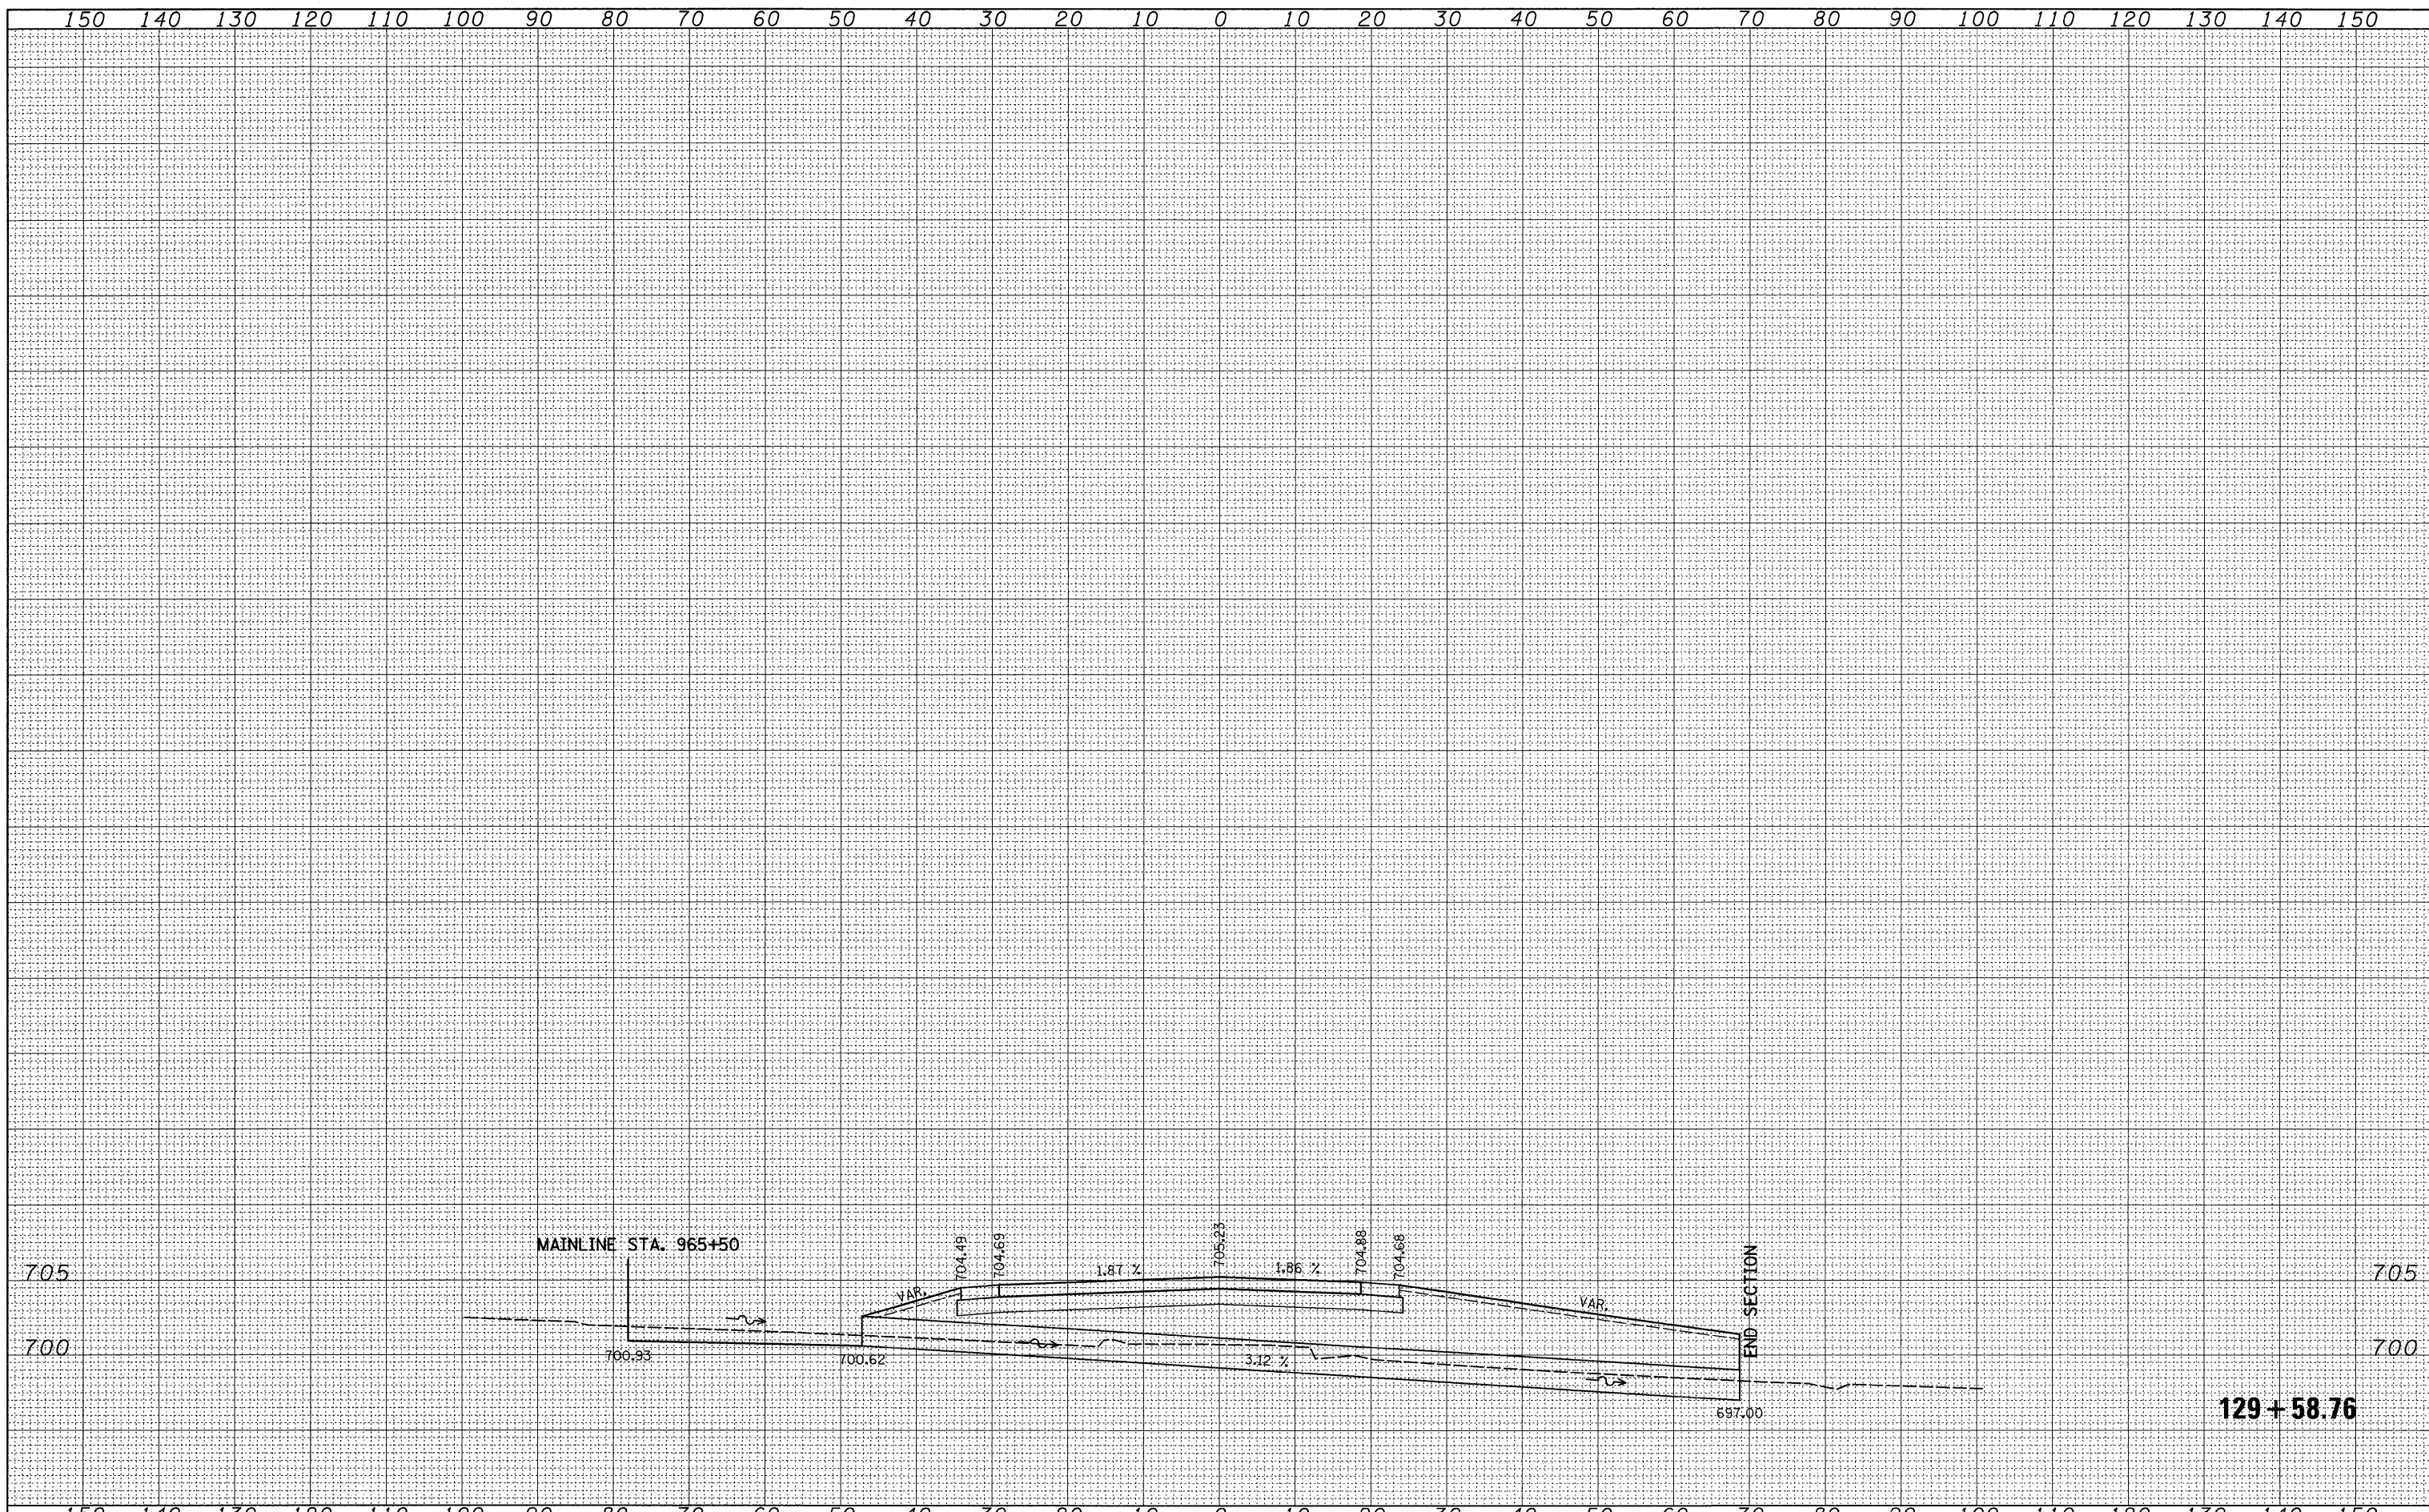

FILE NAME =	USER NAME = grantpm	DESIGNED -	REVISED -	STATE OF ILLINOIS DEPARTMENT OF TRANSPORTATION	DEER PATH RD.	SCALE:	SHEET NO. OF SHEETS	STA. 129+58.76 TO STA. 129+58.76	F.A.P. RTE.	SECTION	COUNTY	TOTAL SHEETS	SHEET NO.
ct:\pw_work\pwidot\grantpm\dms31213\d06608\msht.dgn	DRAWN -	REVISED -	742						37R-4	OGLE	867	859	
PLOT SCALE = 10.0000' / IN.	CHECKED -	REVISED -	CONTRACT NO. 64E17										
PLOT DATE = Wed Mar 31 07:46:57 2010	DATE -	REVISED -	ILLINOIS FED. AID PROJECT										