


BY	DATE
SURVEYED	
PLOTTED	
TEMPLATE	
NOTE BOOK	
NO.	
AREAS CHECKED	

BY	DATE
SURVEYED	
PLOTTED	
TEMPLATE	
NOTE BOOK	
NO.	
AREAS CHECKED	

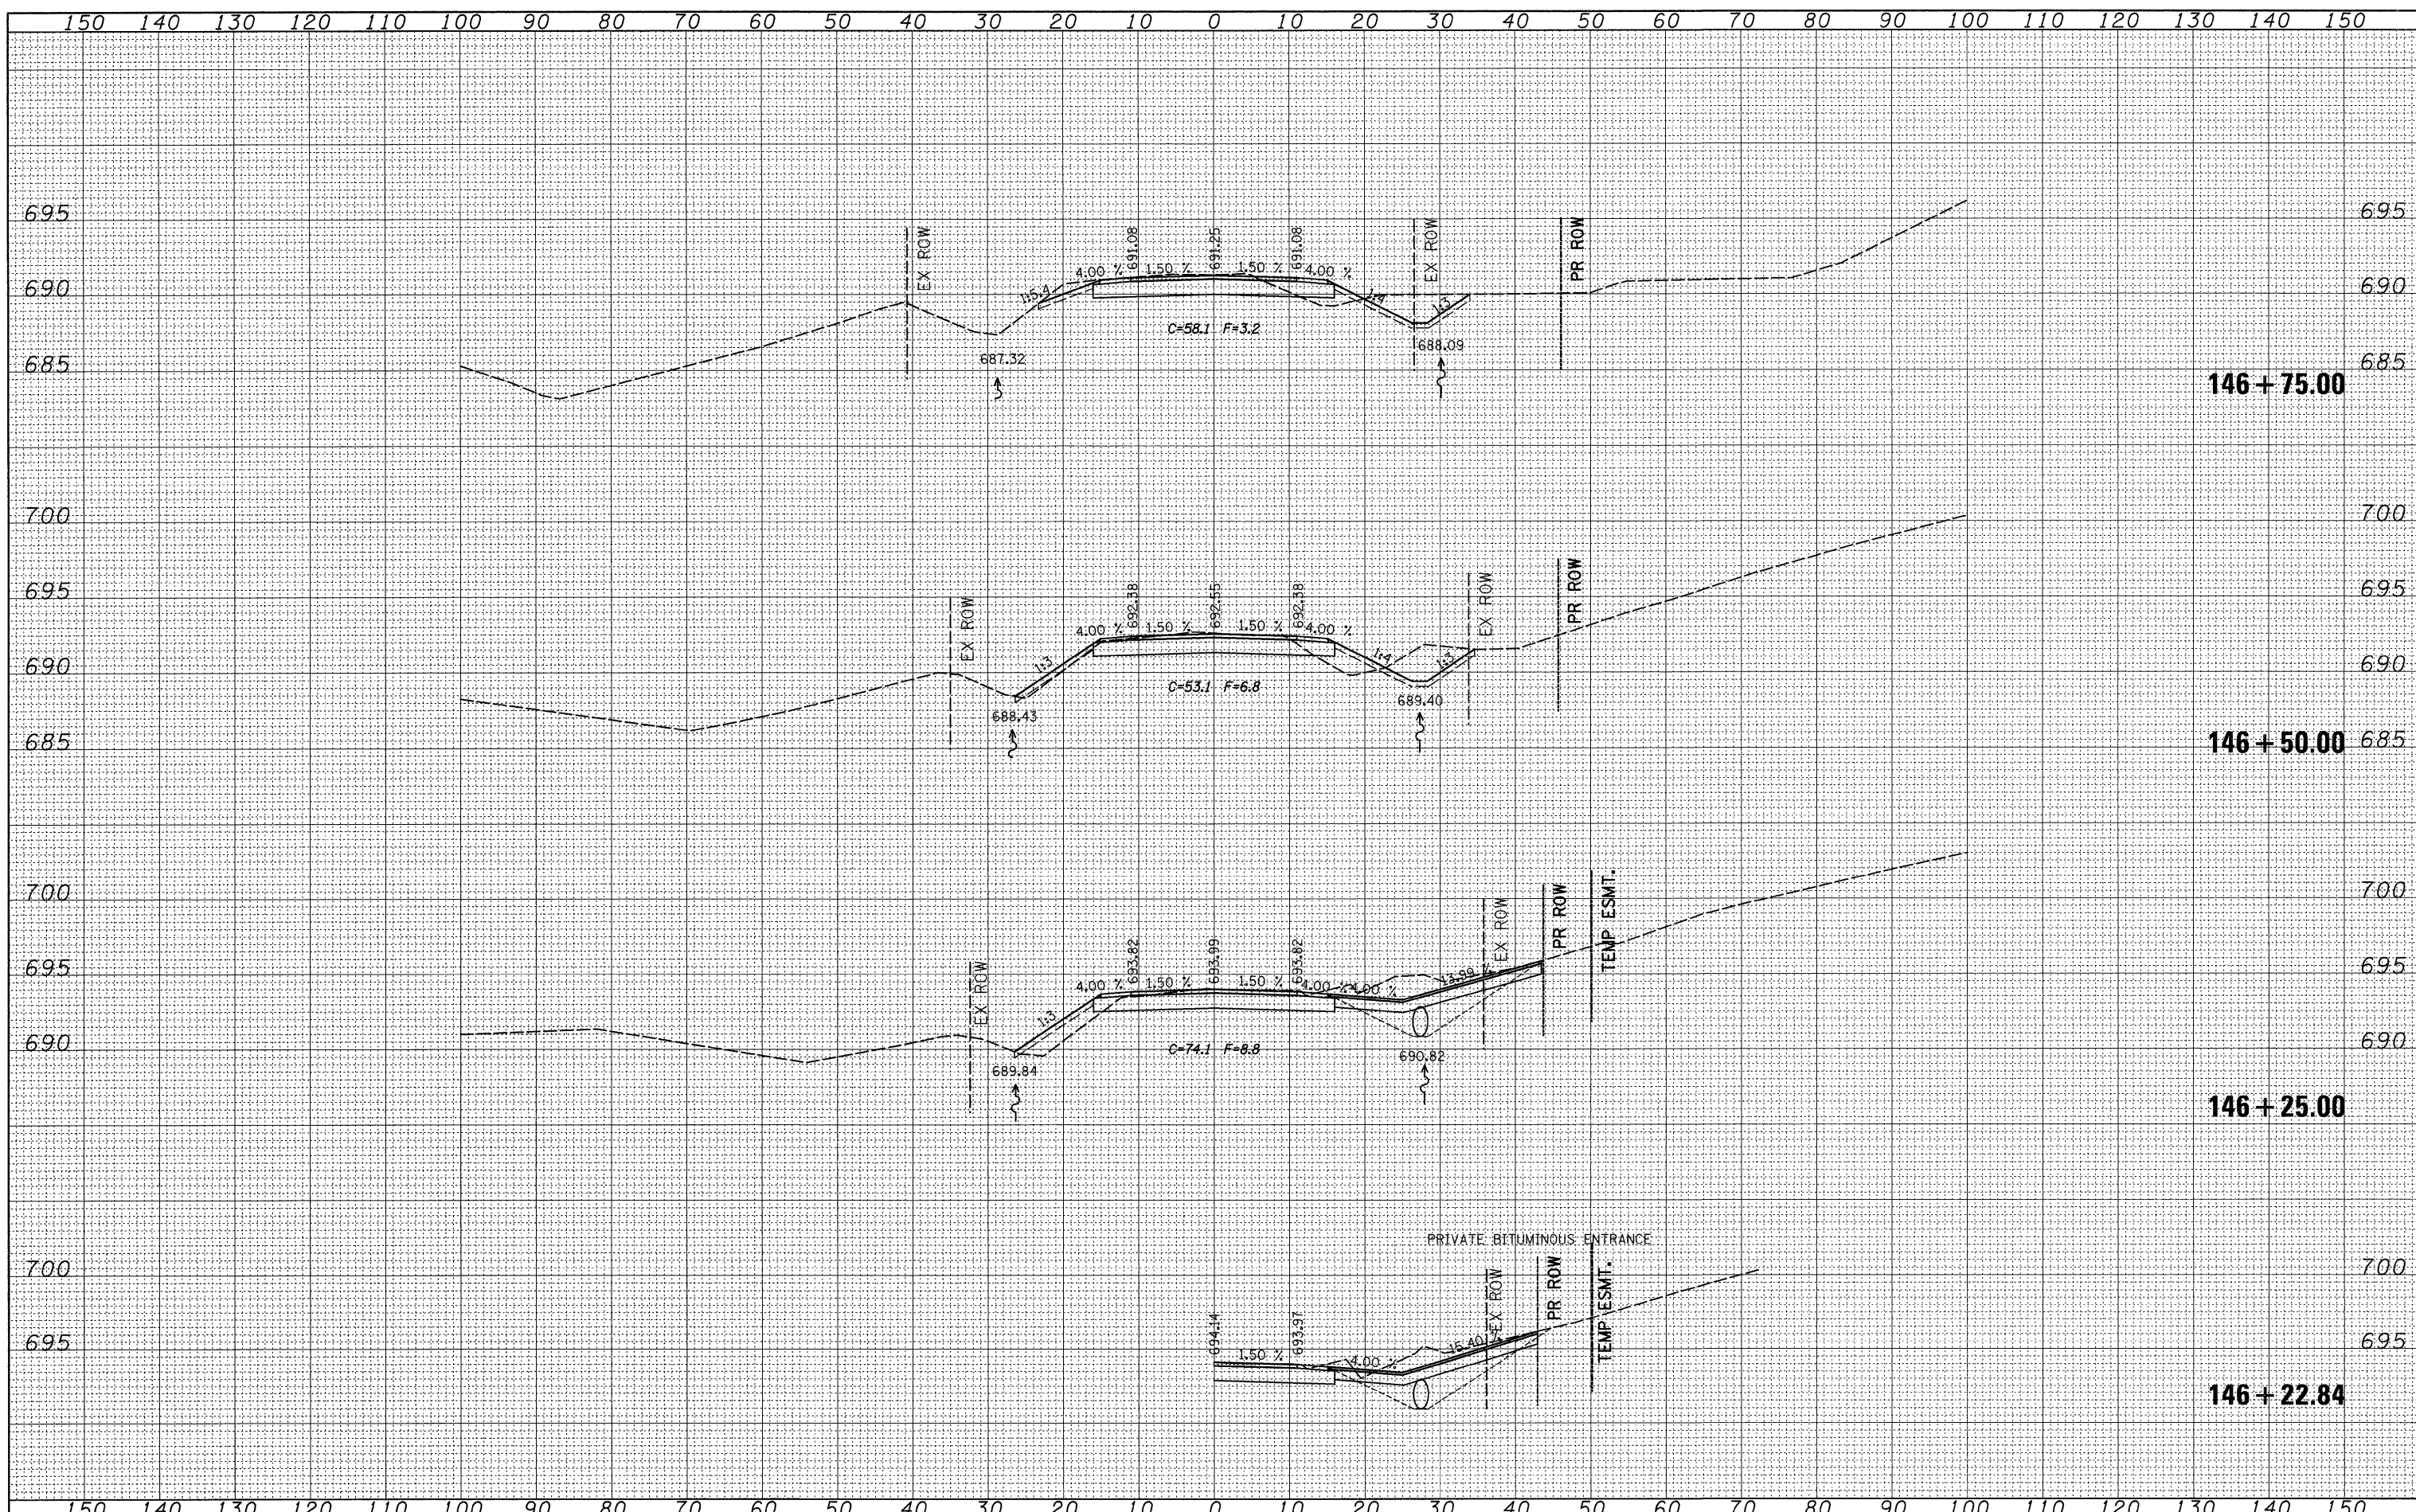

FILE NAME =	USER NAME = grantpm	DESIGNED -	REVISED -	<p align="center"><b>STATE OF ILLINOIS</b> <b>DEPARTMENT OF TRANSPORTATION</b></p> <p align="center"><b>TOWNLIN RD.</b></p>	F.A.P. RTE.	SECTION	COUNTY	TOTAL SHEETS	SHEET NO.
ct:\pwork\pwork\grantpm\dms31213\066608.xmshd3.dgn		DRAWN -	REVISED -		742	37R-4	OGLE	867	863
PLOT SCALE = 10,0000' / IN.		CHECKED -	REVISED -		CONTRACT NO. 64E17		ILLINOIS FED. AID PROJECT		
PLOT DATE = Wed Mar 31 07:47:01 2010		DATE -	REVISED -		SCALE:	SHEET NO.	OF	SHEETS	STA. 146+22.84 TO STA. 146+75.00