


DATE: _____ BY: _____
 SURVEYED: _____ PLOTTED: _____
 NOTE BOOK: _____ DATE: _____
 AREAS CHECKED: _____
 NO. _____

DATE: _____ BY: _____
 SURVEYED: _____ PLOTTED: _____
 NOTE BOOK: _____ DATE: _____
 AREAS CHECKED: _____
 NO. _____

GREENE & BRADFORD, INC.
 OF SPRINGFIELD
 1000 N. WASHINGTON ST.
 SPRINGFIELD, IL 62761
 (618) 261-1111 FAX: (618) 261-1112
 WWW.GREENE-AND-BRADFORD.COM

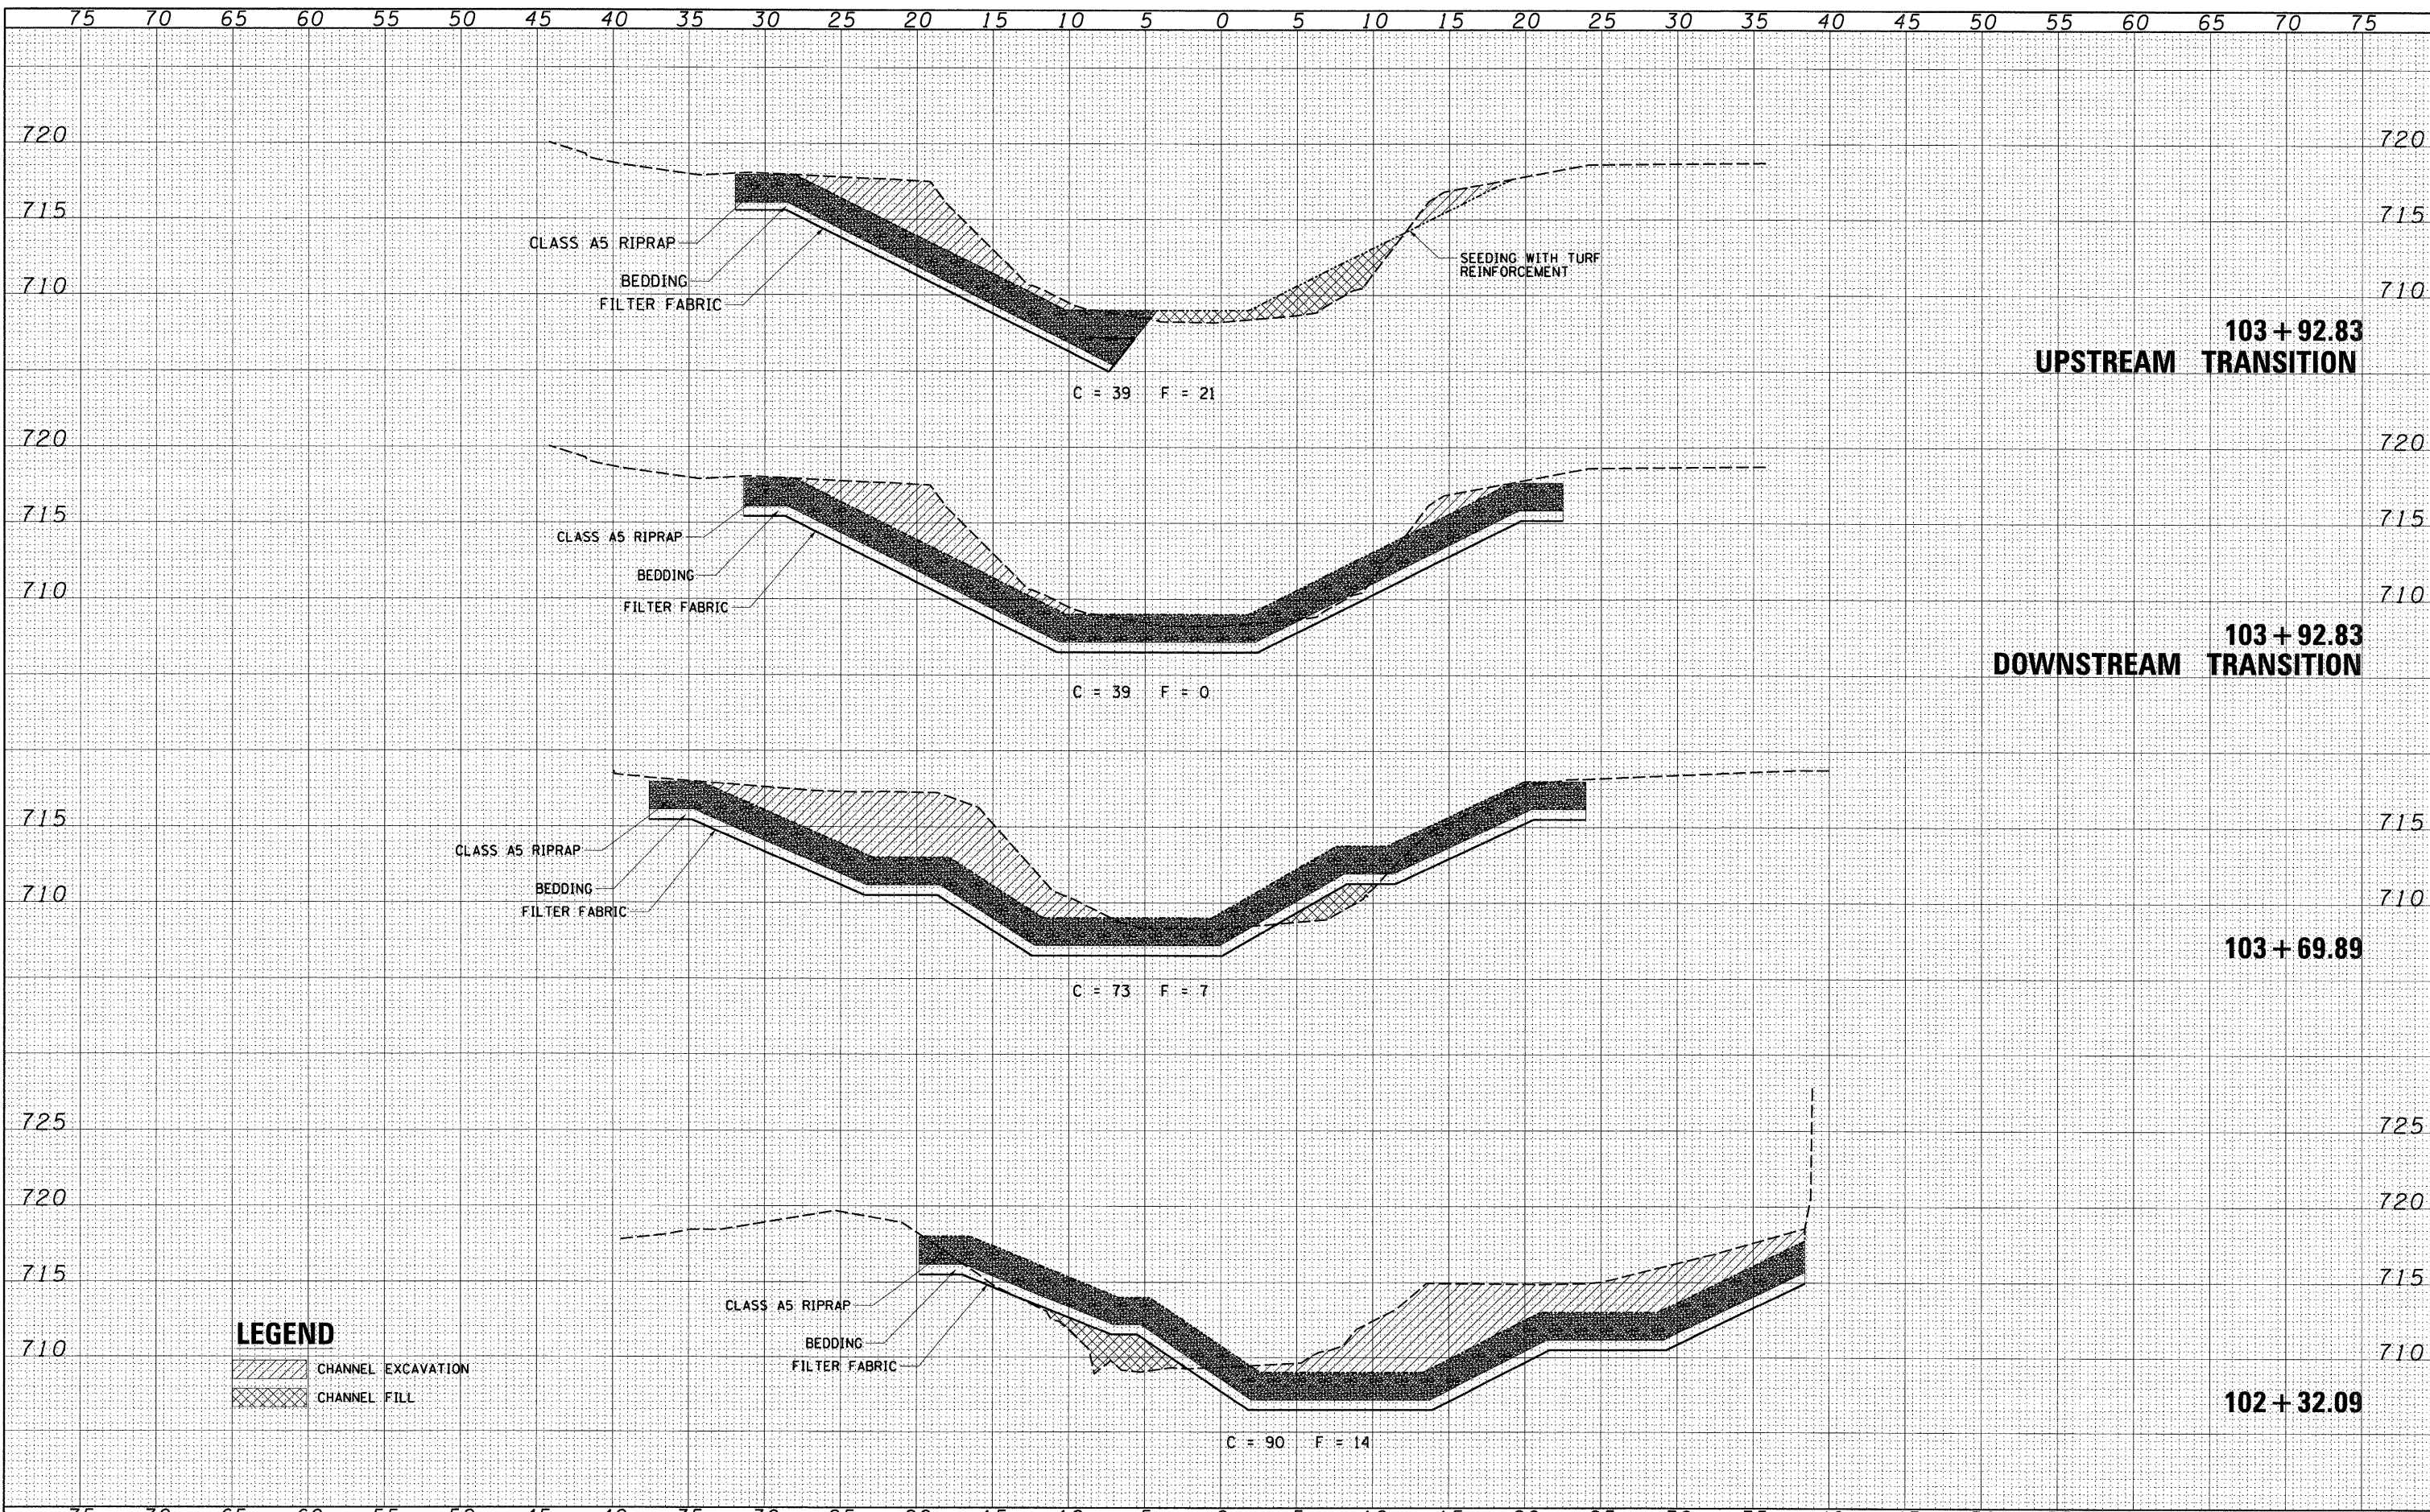

LEGEND
 CHANNEL EXCAVATION
 CHANNEL FILL

FILE NAME =	USER NAME = frankv	DESIGNED -	REVISED -	STATE OF ILLINOIS DEPARTMENT OF TRANSPORTATION	HYDRAULIC CROSS SECTIONS			F.A.P. RTE.	SECTION	COUNTY	TOTAL SHEETS	SHEET NO.
J:\08227\W05\CADD\CADsheets\0366826-sh1-xshyd.dgn		DRAWN -	REVISED -		646	(122BR-1) I	BUREAU	16	15			
PLOT SCALE = 5.0000' / in.		CHECKED -	REVISED -		CONTRACT NO. 66826							
PLOT DATE = 3/29/2010		DATE -	REVISED -		SCALE: 5	SHEET NO. 2 OF 3 SHEETS	STA. 102+32.09 TO STA. 104+13.47	FED. ROAD DIST. NO.	ILLINOIS FED. AID PROJECT			

PLOT DRIVER = V8i-TDS700.PS-22x34.pltcfgr