


DATE \_\_\_\_\_ BY \_\_\_\_\_  
 SURVEYED \_\_\_\_\_ PLOTTED \_\_\_\_\_  
 ORIGINAL SURVEY NOTE BOOK NO. \_\_\_\_\_  
 AREAS CHECKED \_\_\_\_\_

DATE \_\_\_\_\_ BY \_\_\_\_\_  
 SURVEYED \_\_\_\_\_ PLOTTED \_\_\_\_\_  
 ORIGINAL SURVEY NOTE BOOK NO. \_\_\_\_\_  
 AREAS CHECKED \_\_\_\_\_

GREENE & BRADFORD, INC.  
 OF SPRINGFIELD  
 ENGINEERS AND ARCHITECTS  
 1001 SOUTH MAIN STREET  
 SPRINGFIELD, ILLINOIS 62761  
 TEL: 217/223-1111 FAX: 217/223-1112

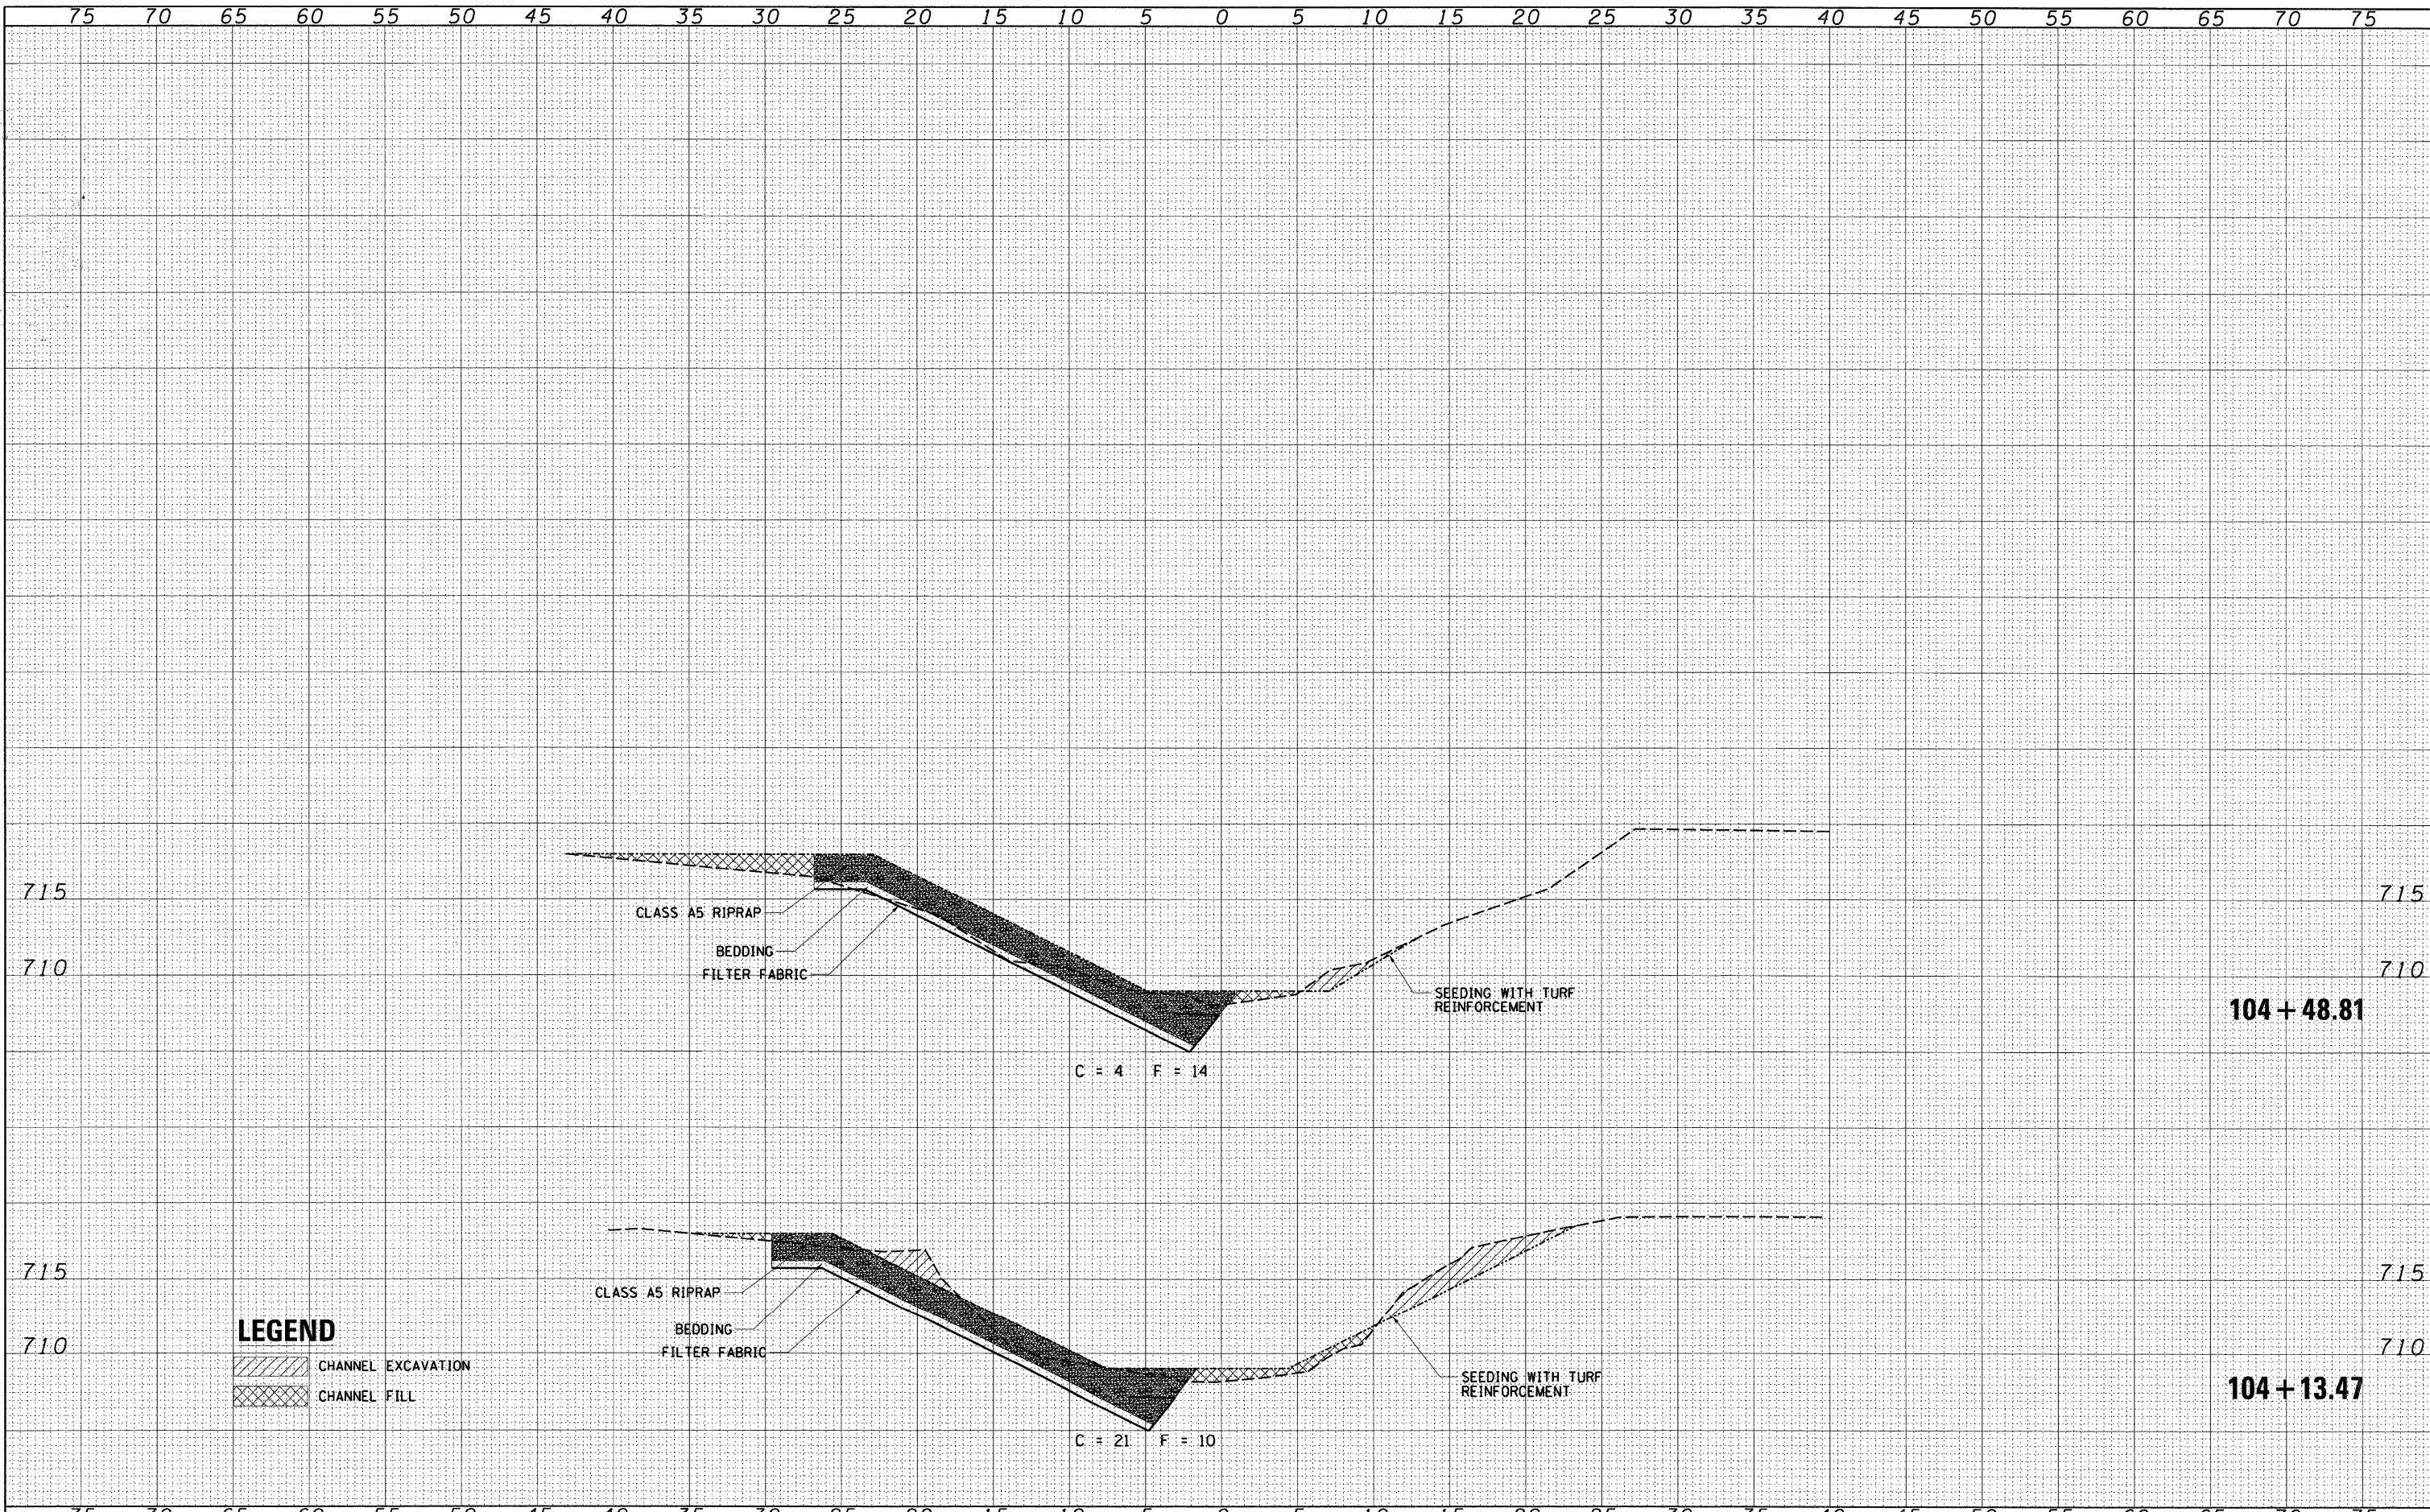

**LEGEND**  
 CHANNEL EXCAVATION  
 CHANNEL FILL

FILE NAME = J:\08227\W05\CADD\CAD\sheets\0366826-sht-xschydgn	USER NAME = frankv	DESIGNED -	REVISED -	<b>STATE OF ILLINOIS DEPARTMENT OF TRANSPORTATION</b>	<b>HYDRAULIC CROSS SECTIONS</b>			F.A.P. RTE. 646	SECTION (122BR-1) I	COUNTY BUREAU	TOTAL SHEETS 16	SHEET NO. 16
G&B PROJECT:	PLOT SCALE = 5,0000' / 1"	DRAWN -	REVISED -		SCALE: 5	SHEET NO. 3 OF 3 SHEETS	STA. 104+48.81 TO STA. 104+48.81	CONTRACT NO. 66826				
PLOT DRIVER = V81.TDS700.P5.22x34.plt\Fg	PLOT DATE = 3/29/2018	CHECKED -	REVISED -		FED. ROAD DIST. NO. ILLINOIS FED. AID PROJECT							
		DATE -	REVISED -									