


LT.  
DOWNSTREAM

RT.  
UPSTREAM

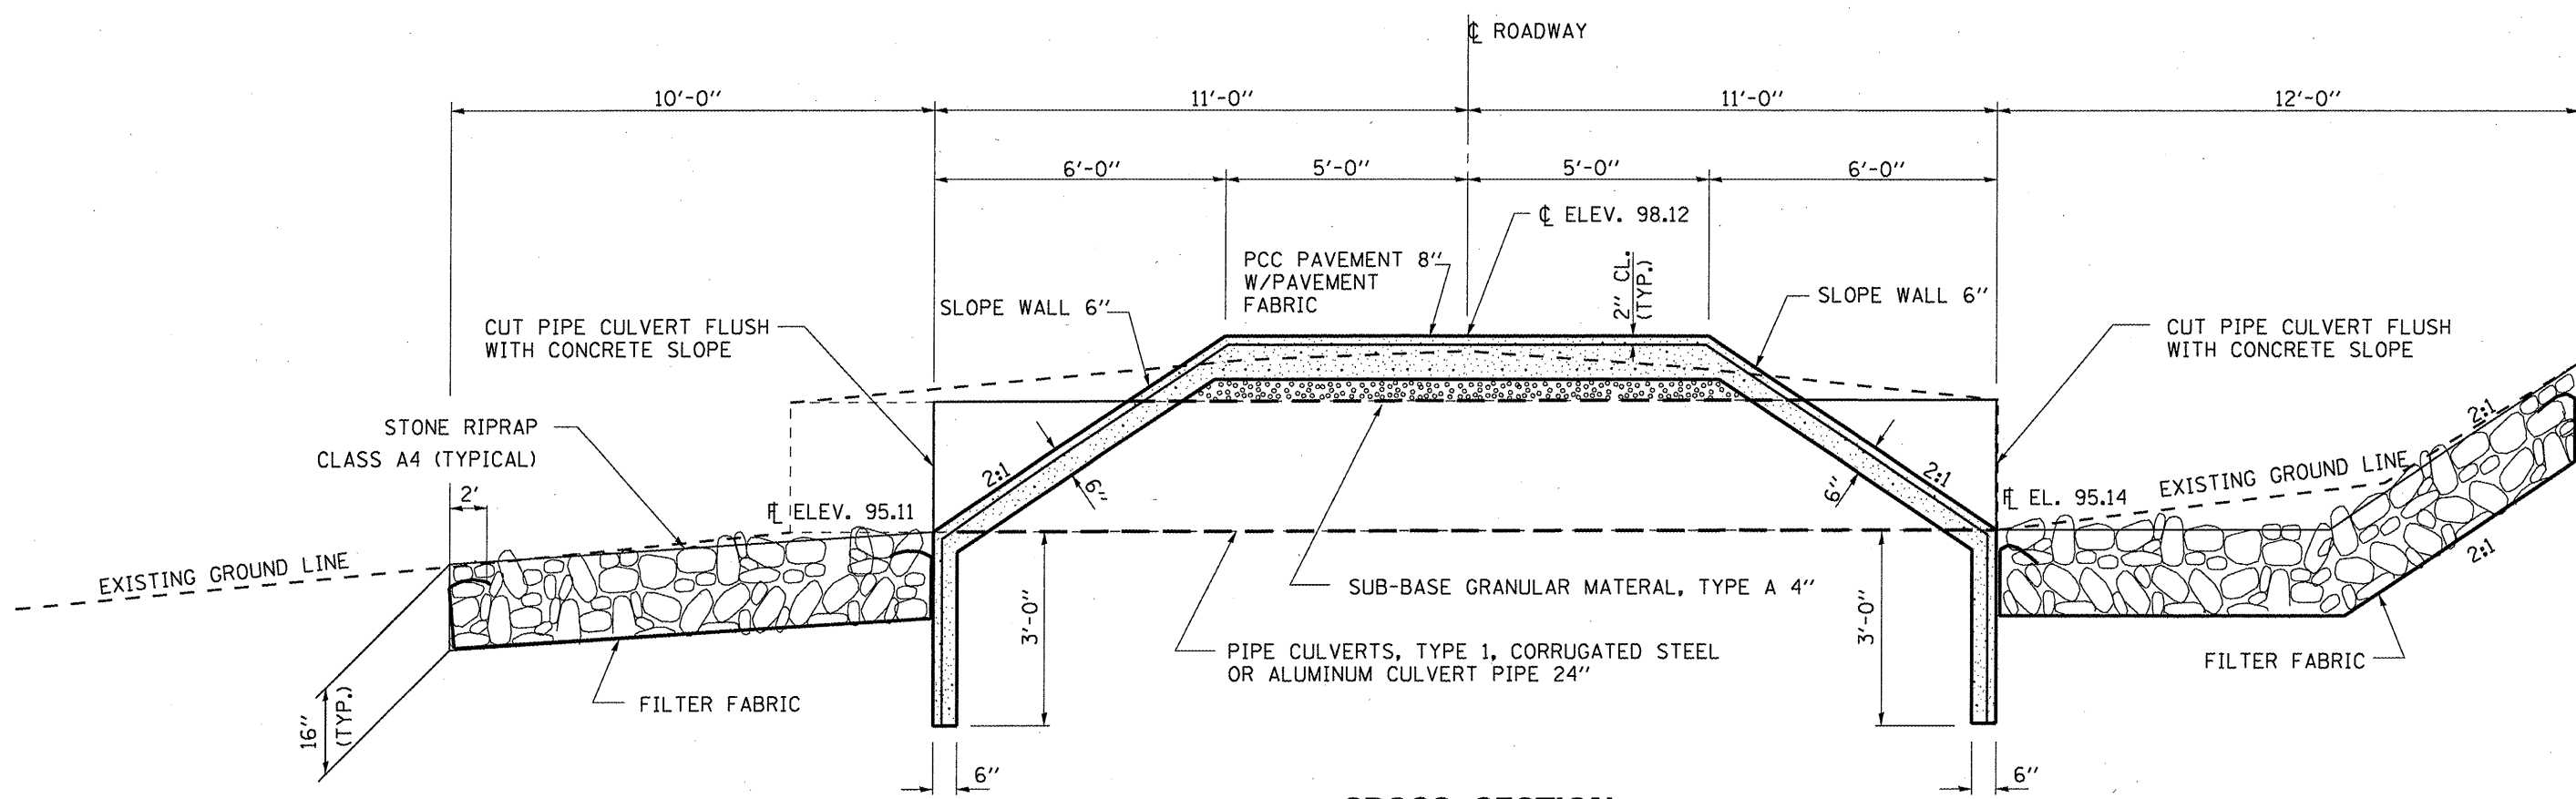

**CROSS SECTION  
STA. 1+37**

**BILL OF MATERIAL**

| ITEM   | UNIT  | QUANTITY |
|--|-------|----------|
| SUB-BASE GRANULAR MATERIAL, TYPE A, 4"                             | SQ YD | 78       |
| STONE RIPRAP, CLASS A4   | SQ YD | 43       |
| FILTER FABRIC  | SQ YD | 43       |
| PCC PAVEMENT 8"  | SQ YD | 78       |
| PAVEMENT FABRIC  | SQ YD | 78       |
| SLOPE WALL 6"  | SQ YD | 87       |
| PIPE CULVERT, TYPE 1, CORRUGATED STEEL, EQUIVALENT ROUND STYLE 24" | FOOT  | 66       |

|  |                         |                          |           |
|--|-------------------------|--------------------------|-----------|
| FILE NAME =  | USER NAME = woodshankr1 | DESIGNED - RON WOODSHANK | REVISED - |
| c:\pw_work\pwidot\woodshankr1\d0168300\366996-detail.dgn |                         | DRAWN - RON WOODSHANK    | REVISED - |
| PLOT SCALE = 100.0000 ' / IN.                            |                         | CHECKED -                | REVISED - |
| PLOT DATE = Dec 01, 2009 - 07:30:32 AM                   |                         | DATE -                   | REVISED - |

**STATE OF ILLINOIS  
DEPARTMENT OF TRANSPORTATION**

**LOW WATER CROSSING (A)**

SCALE: \_\_\_\_\_ SHEET NO. 1 OF 1 SHEETS

|                                |                  |               |                    |             |
|--------------------------------|------------------|---------------|--------------------|-------------|
| F.A.P. RTE. 326                | SECTION (111)I-6 | COUNTY GRUNDY | TOTAL SHEETS 10    | SHEET NO. 7 |
| FED. ROAD DIST. NO. - ILLINOIS |                  |               | CONTRACT NO. 66996 |             |