



TYPICAL PAVEMENT MARKING FOR ENTRANCE RAMP TERMINALS

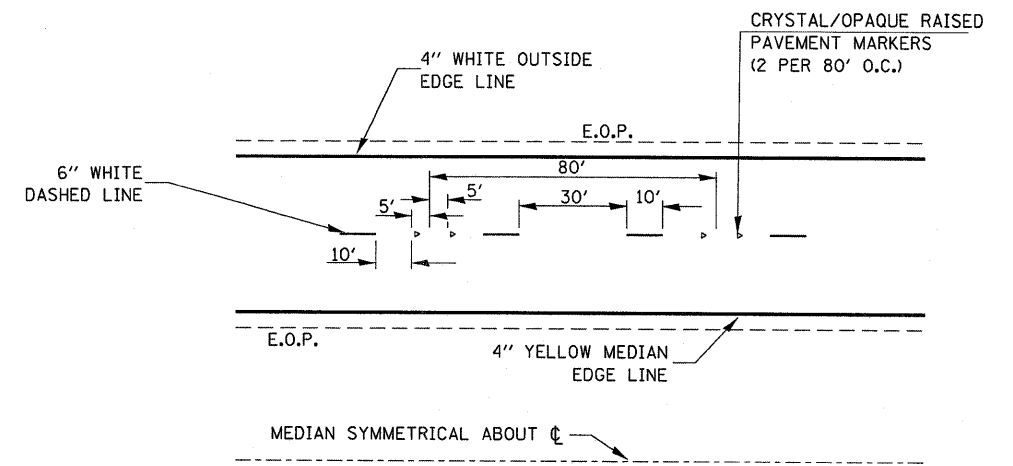

TYPICAL PAVEMENT MARKINGS

NOTE:
 WHEN PATCHING IS ADJACENT TO 8" PAVEMENT MARKING LINE
 THE 8" STRIP SHALL BE REPLACED WITH TWO 4" LINES.
 RAISED REFLECTIVE PAVEMENT MARKERS THAT FALL WITHIN
 PATCHED BOUNDARIES WILL NOT BE REPLACED.

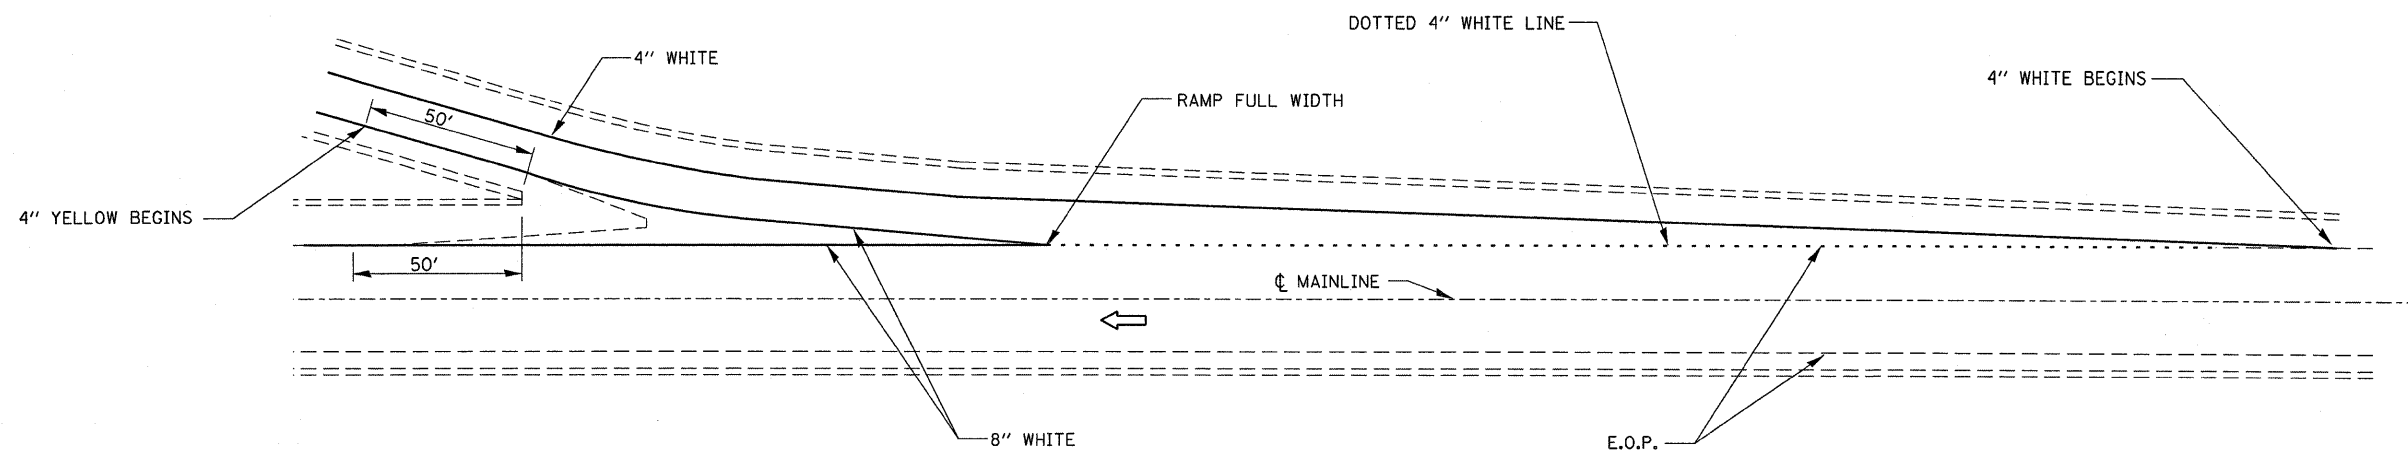

TYPICAL PAVEMENT MARKINGS FOR EXIT RAMP TERMINALS

FILE NAME =	USER NAME = bergantinoje	DESIGNED <i>RON WOODSHANK</i>	REVISED -	STATE OF ILLINOIS DEPARTMENT OF TRANSPORTATION	DETAILS	F.A.I. RTE.	SECTION	COUNTY	TOTAL SHEETS	SHEET NO.	
0:\pwork\WIDOT\BERGANTINOJA\0143178	D366A33-details.dgn	DRAWN <i>RON WOODSHANK</i>	REVISED -			80	.	BUREAU	12	11	
	PLOT SCALE = 50,0000' / IN.	CHECKED -	REVISED -			CONTRACT NO. 66A33					
	PLOT DATE = May 04, 2010 - 02:57:29 PM	DATE -	REVISED -			ILLINOIS					
SCALE: _____ SHEET NO. 1 OF 1 SHEETS						STA. _____ TO STA. _____					