


IL 17 TYPICAL SECTION

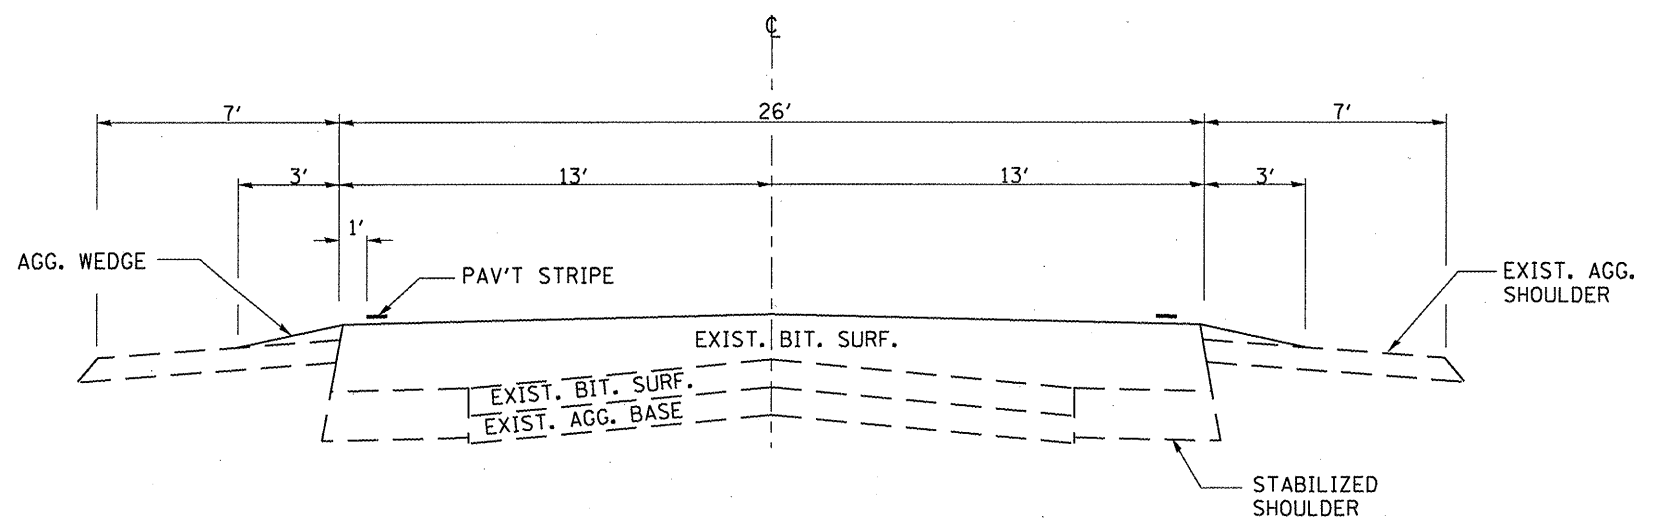

IL 170 TYPICAL SECTION

FILE NAME =	USER NAME = woodshankr1	DESIGNED - RON WOODSHANK	REVISED -	STATE OF ILLINOIS DEPARTMENT OF TRANSPORTATION	TYPICAL SECTIONS	F.A.P. RTE.	SECTION	COUNTY	TOTAL SHEETS	SHEET NO.
cd:\pvt_work\pwt\dot\woodshankr1\d0189877\366A34-details.dgn	DRAWN - RON WOODSHANK	REVISED -	41 & 786			03 CRACK SEAL 2011-2	LIVINGSTON	6	4	
PLOT SCALE = 100.0000' / IN.	CHECKED -	REVISED -	CONTRACT NO. 66A43							
PLOT DATE = Apr 26, 2010 - 09:42:37 AM	DATE -	REVISED -	ILLINOIS							
				SCALE: _____	SHEET NO. 1 OF 1 SHEETS	STA. _____ TO STA. _____				