

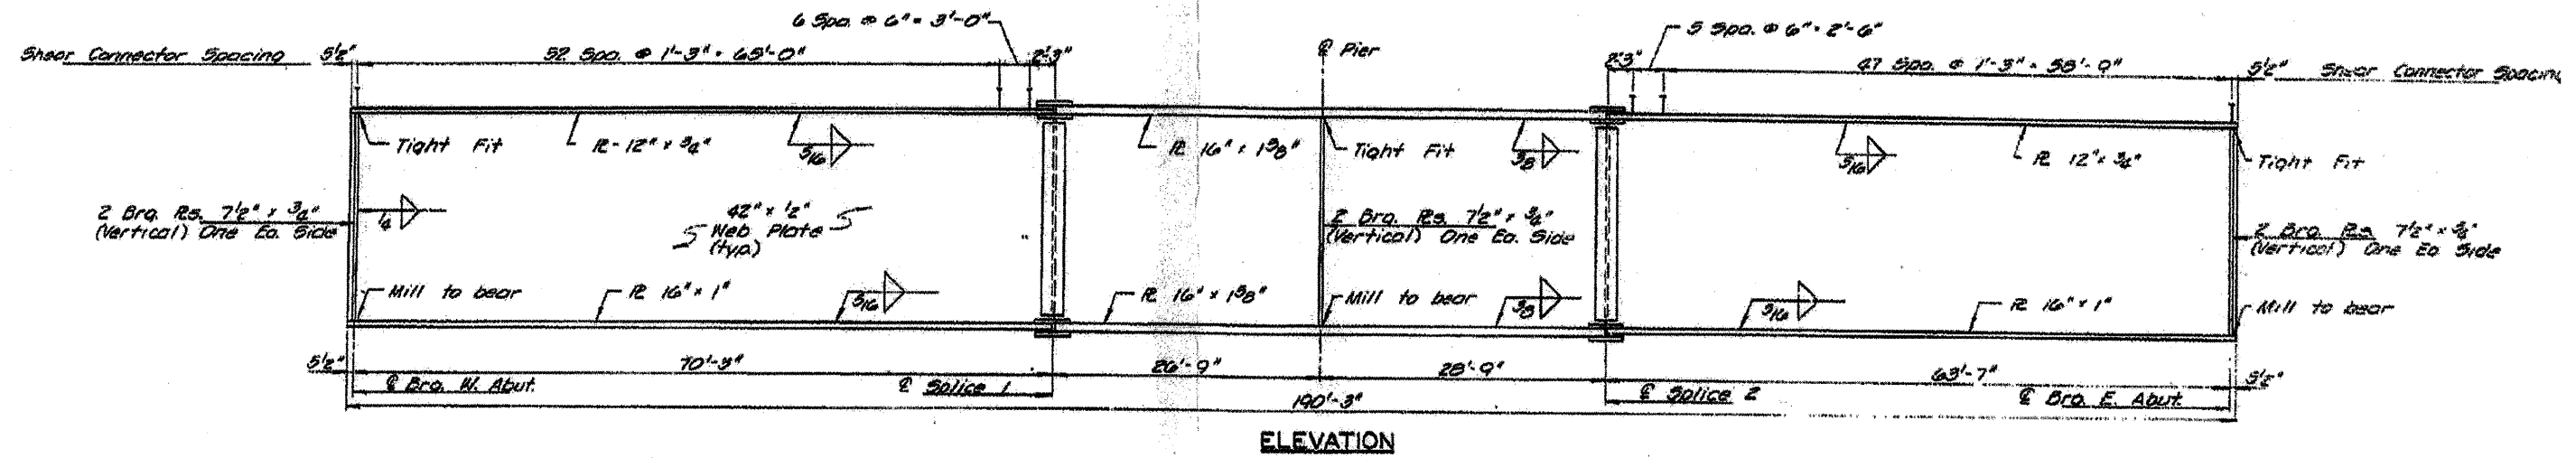



Location 1 S.N. 090-0101 Girder Elevation

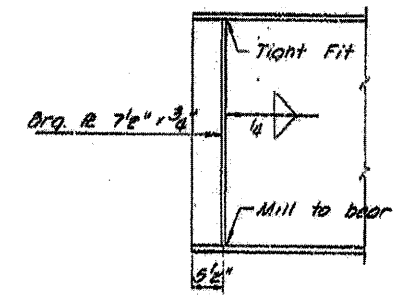

ELEVATION

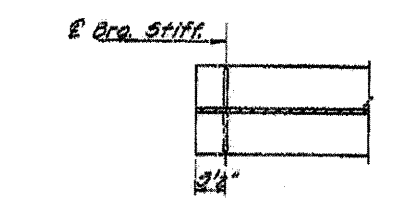

**LOCATION DETAIL
END BEARING STIFFENER**

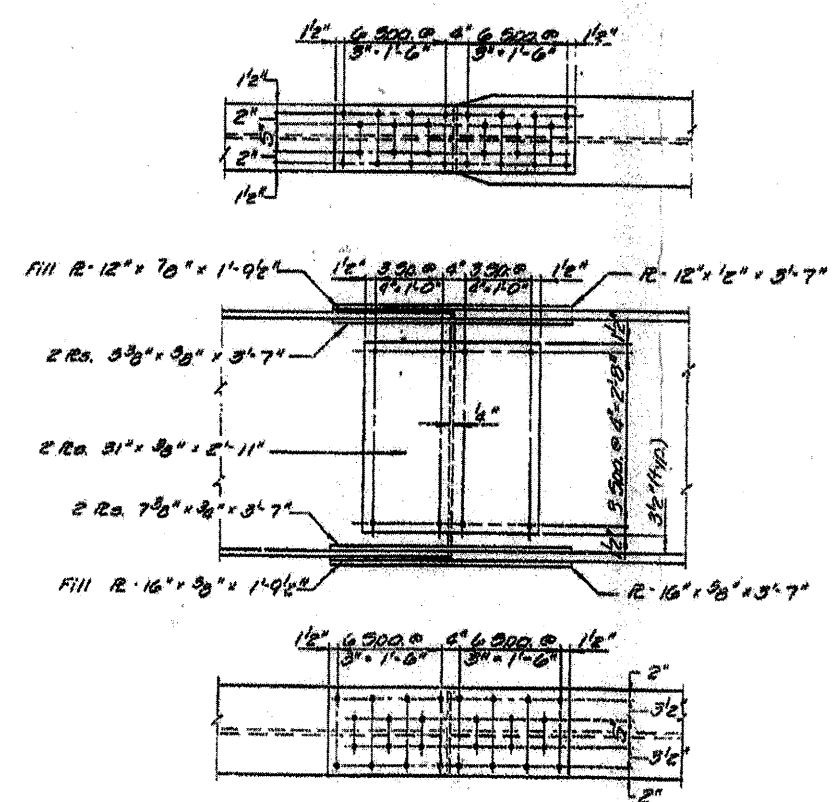

SPLICE DETAIL

FILE NAME = Copy of 68398.dgn	USER NAME = enl1stj	DESIGNED -	REVISED -	STATE OF ILLINOIS DEPARTMENT OF TRANSPORTATION	SCALE:	SHEET NO. OF SHEETS	STA. TO STA.	F.A.I. RTE. SECTION COUNTY TOTAL SHEETS SHEET NO. 1108-1B-1480-1540(2,3,4)1-1 Tazewell 15 7	
		DRAWN -	REVISED -						
		CHECKED -	REVISED -						
		DATE -	REVISED -						CONTRACT NO. 68991 ILLINOIS FED. AID PROJECT