


# Location 4 S.N.090-0084 Plan view Information Only

Bench Mark: Chiseled "L" on S.W. parapet wing Elev. 751.57.


Existing Structure: S.N. 090-0084 R.C. deck supported by 4-span cont. WF beams with length = 223.67' (Bk. to Bk. Abuts.) and width = 31'-8" (O. to O.) was built in 1960.  
R.C. Abuts with pile bents. Existing deck to be removed & replaced.

The structure will be closed during construction and traffic will be detoured.

No Salvage

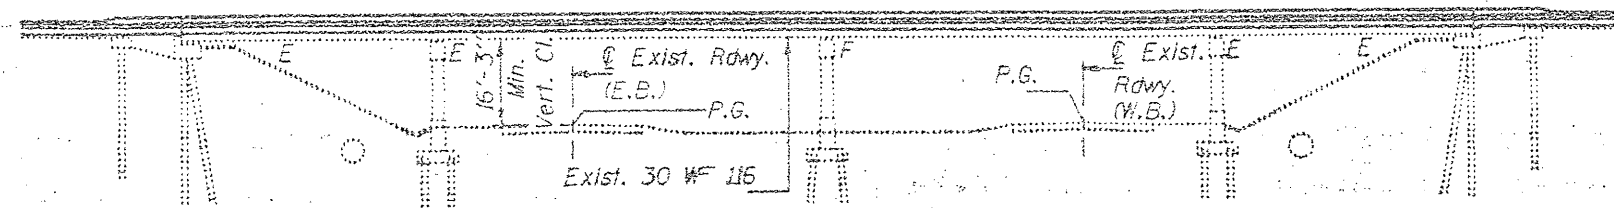

**ELEVATION**

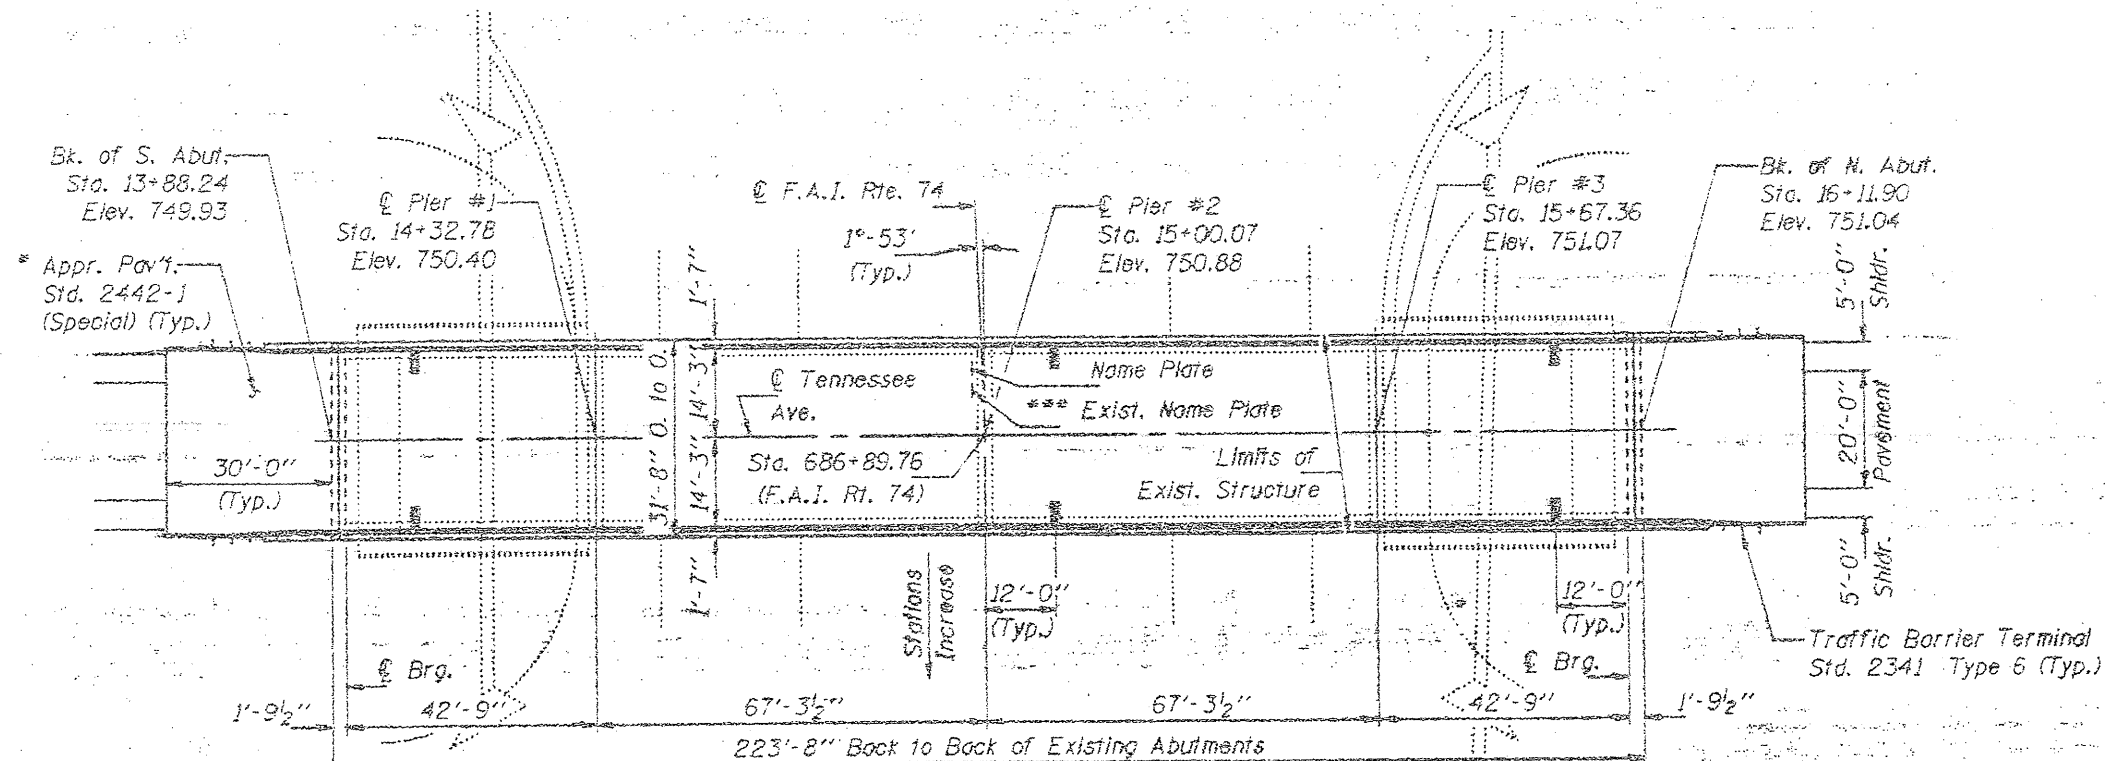

**PLAN**

\* Bridge Approach Pav't. shall be provided by bridge contractor.

\*\*\* Existing Name Plates to be cleaned and relocated. Cost is incidental to "Name Plates".

FILE NAME =  
Copy of 68390.dgn

USER NAME = inglistj	DESIGNED -	REVISED -
PLOT SCALE = 1/8" = 1' IN.	DRAWN -	REVISED -
PLOT DATE = 4/14/2010	CHECKED -	REVISED -
	DATE -	REVISED -

**STATE OF ILLINOIS  
DEPARTMENT OF TRANSPORTATION**

SCALE:	SHEET NO. OF SHEETS	STA. TO STA.
--------	---------------------	--------------

F.A. RTE.	SECTION	COUNTY	TOTAL SHEETS	SHEET NO.
100-20	0108-1450-18(22.3,21)-1	Tozwell	15	14
CONTRACT NO. 68991				
ILLINOIS FED. AID PROJECT				