



PLAN

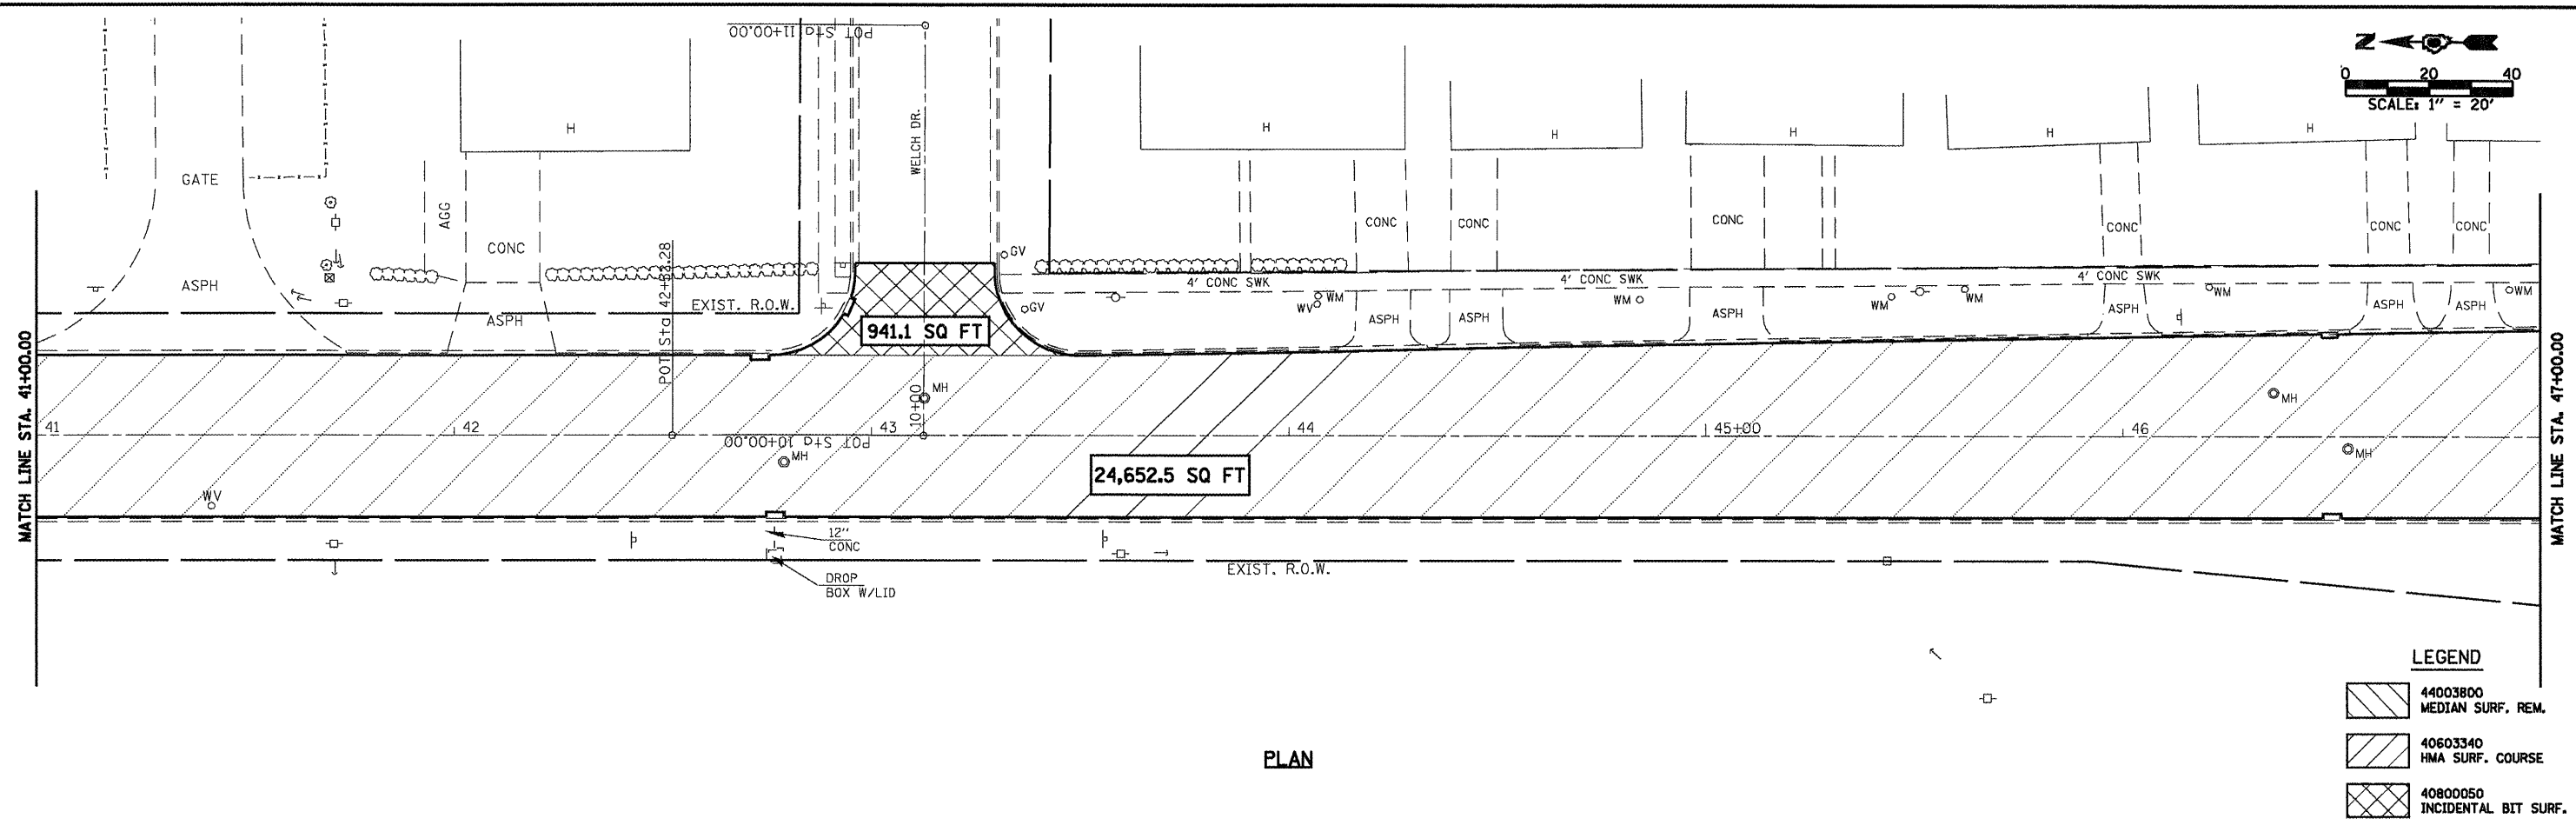

PLAN

FILE NAME =	USER NAME = laughlinr1	DESIGNED -	REVISED -	 Allen Henderson & Associates, Inc. Civil and Structural Engineers Springfield, IL. 62703 Phone: (217)544-8033 IL Design Firm No. 184-001907	PAVEMENT REMOVAL PLAN		F.A.P. RTE.	SECTION	COUNTY	TOTAL SHEETS	SHEET NO.	
	PLOT SCALE = 1/8" = 1' / IN.	DRAWN -	REVISED -				320	(24Z)RS-4, Nj 116RS-5	LOGAN	32	15	
	PLOT DATE = Mar-18-2018 @2:16:56PM	CHECKED -	REVISED -		SCALE: 1" = 20'		SHEET NO. 15 OF 32 SHEETS		STA. 35+00.00 TO STA. 47+00.00		CONTRACT NO. 72998	
		DATE -	REVISED -		FED. ROAD DIST. NO.		ILLINOIS FED. AID PROJECT					

c:\npw\work\p\1001\LAUGHLINR1\181122\1872998-ah-t-plan-removal.dgn