
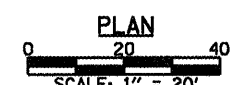
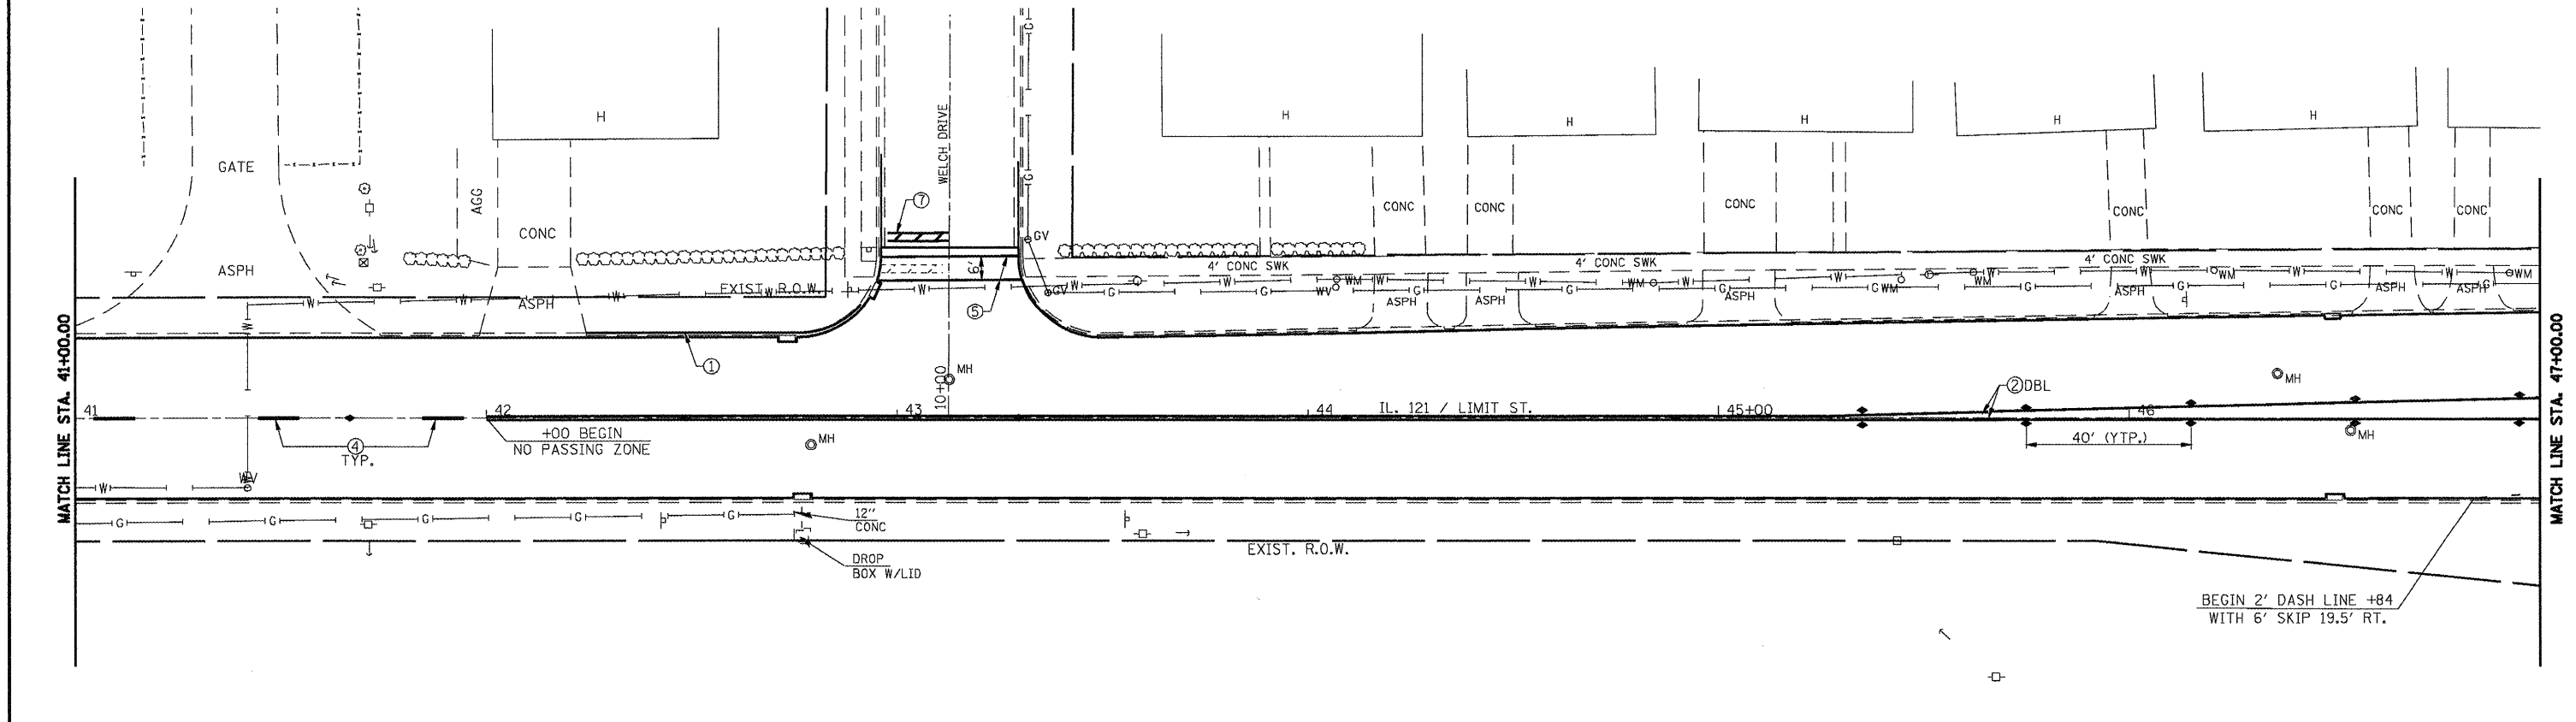



- PREFORMED PLASTIC PAVEMENT MARKING LEGEND**
- ① THERMOPLASTIC PAVEMENT MARKING, - LINE 5" (SOLID WHITE)
 - ② THERMOPLASTIC PAVEMENT MARKING, - LINE 5" (SOLID YELLOW)
 - ③ PREFORMED PLASTIC PAVEMENT MARKING, - TYPE B INLAID LINE 5" (10' DASH, 30' SKIP, WHITE)
 - ④ PREFORMED PLASTIC PAVEMENT MARKING, - TYPE B INLAID LINE 5" (10' DASH, 30' SKIP, YELLOW)
 - ⑤ THERMOPLASTIC PAVEMENT MARKING, - LINE 6" (SOLID WHITE)
 - ⑥ THERMOPLASTIC PAVEMENT MARKING, - LINE 12" (SOLID YELLOW)
 - ⑦ PREFORMED PLASTIC PAVEMENT MARKING, - TYPE B INLAID LINE 24" (SOLID WHITE)
 - ⑧ PREFORMED PLASTIC PAVEMENT MARKING, - TYPE B INLAID LETTERS AND SYMBOLS (WHITE)
 - ⑨ THERMOPLASTIC PAVEMENT MARKING, - LINE 12" (SOLID WHITE)
 - ⑩ PREFORMED PLASTIC PAVEMENT MARKING TYPE B INLAID LINE - 6" (2' DASH 6' SKIP) (WHITE)
- RAISED REFLECTIVE PAVEMENT MARKER LEGEND**
- YELLOW STRIPE
 - WHITE STRIPE
 - ◀ ONE-WAY AMBER MARKER
 - ◀ ONE-WAY CRYSTAL/OPAQUE MARKER
 - ◀ TWO-WAY AMBER MARKER

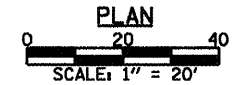

FILE NAME =	USER NAME = laughlinr1	DESIGNED -	REVISED -	 Allen Henderson & Associates, Inc. Civil and Structural Engineers Springfield, IL 62703 Phone: (217)544-8033 IL Design Firm No. 184-001907	STRIPING AND PAVEMENT MARKER PLAN SCALE: 1" = 20' SHEET NO. 26 OF 32 SHEETS STA. 35+00.00 TO STA. 47+00.00	F.A.P. RTE.	SECTION	COUNTY	TOTAL SHEETS	SHEET NO.
PLOT SCALE = 48.0000' / IN.	DRAWN -	REVISED -	320			(24Z)RS-4, N; 116RS-5	LOGAN	32	26	
PLOT DATE = Mar-16-2018 02:17:27PM	CHECKED -	REVISED -	CONTRACT NO. 72998							
	DATE -	REVISED -	FED. ROAD DIST. NO. ILLINOIS FED. AID PROJECT							

c:\pwwork\p1001\LAUGHLINR1\d0181122\d872998-sht-plan.dgn