


| | |
|--------------|--|
| DATE | |
| BY | |
| FINAL SURVEY | |
| EMERGED | |
| PLOTTED | |
| TEMPLATE | |
| NOTE BOOK | |
| AREAS | |
| CHECKED | |

| | |
|-----------------|--|
| DATE | |
| BY | |
| ORIGINAL SURVEY | |
| EMERGED | |
| PLOTTED | |
| TEMPLATE | |
| NOTE BOOK | |
| AREAS | |
| CHECKED | |

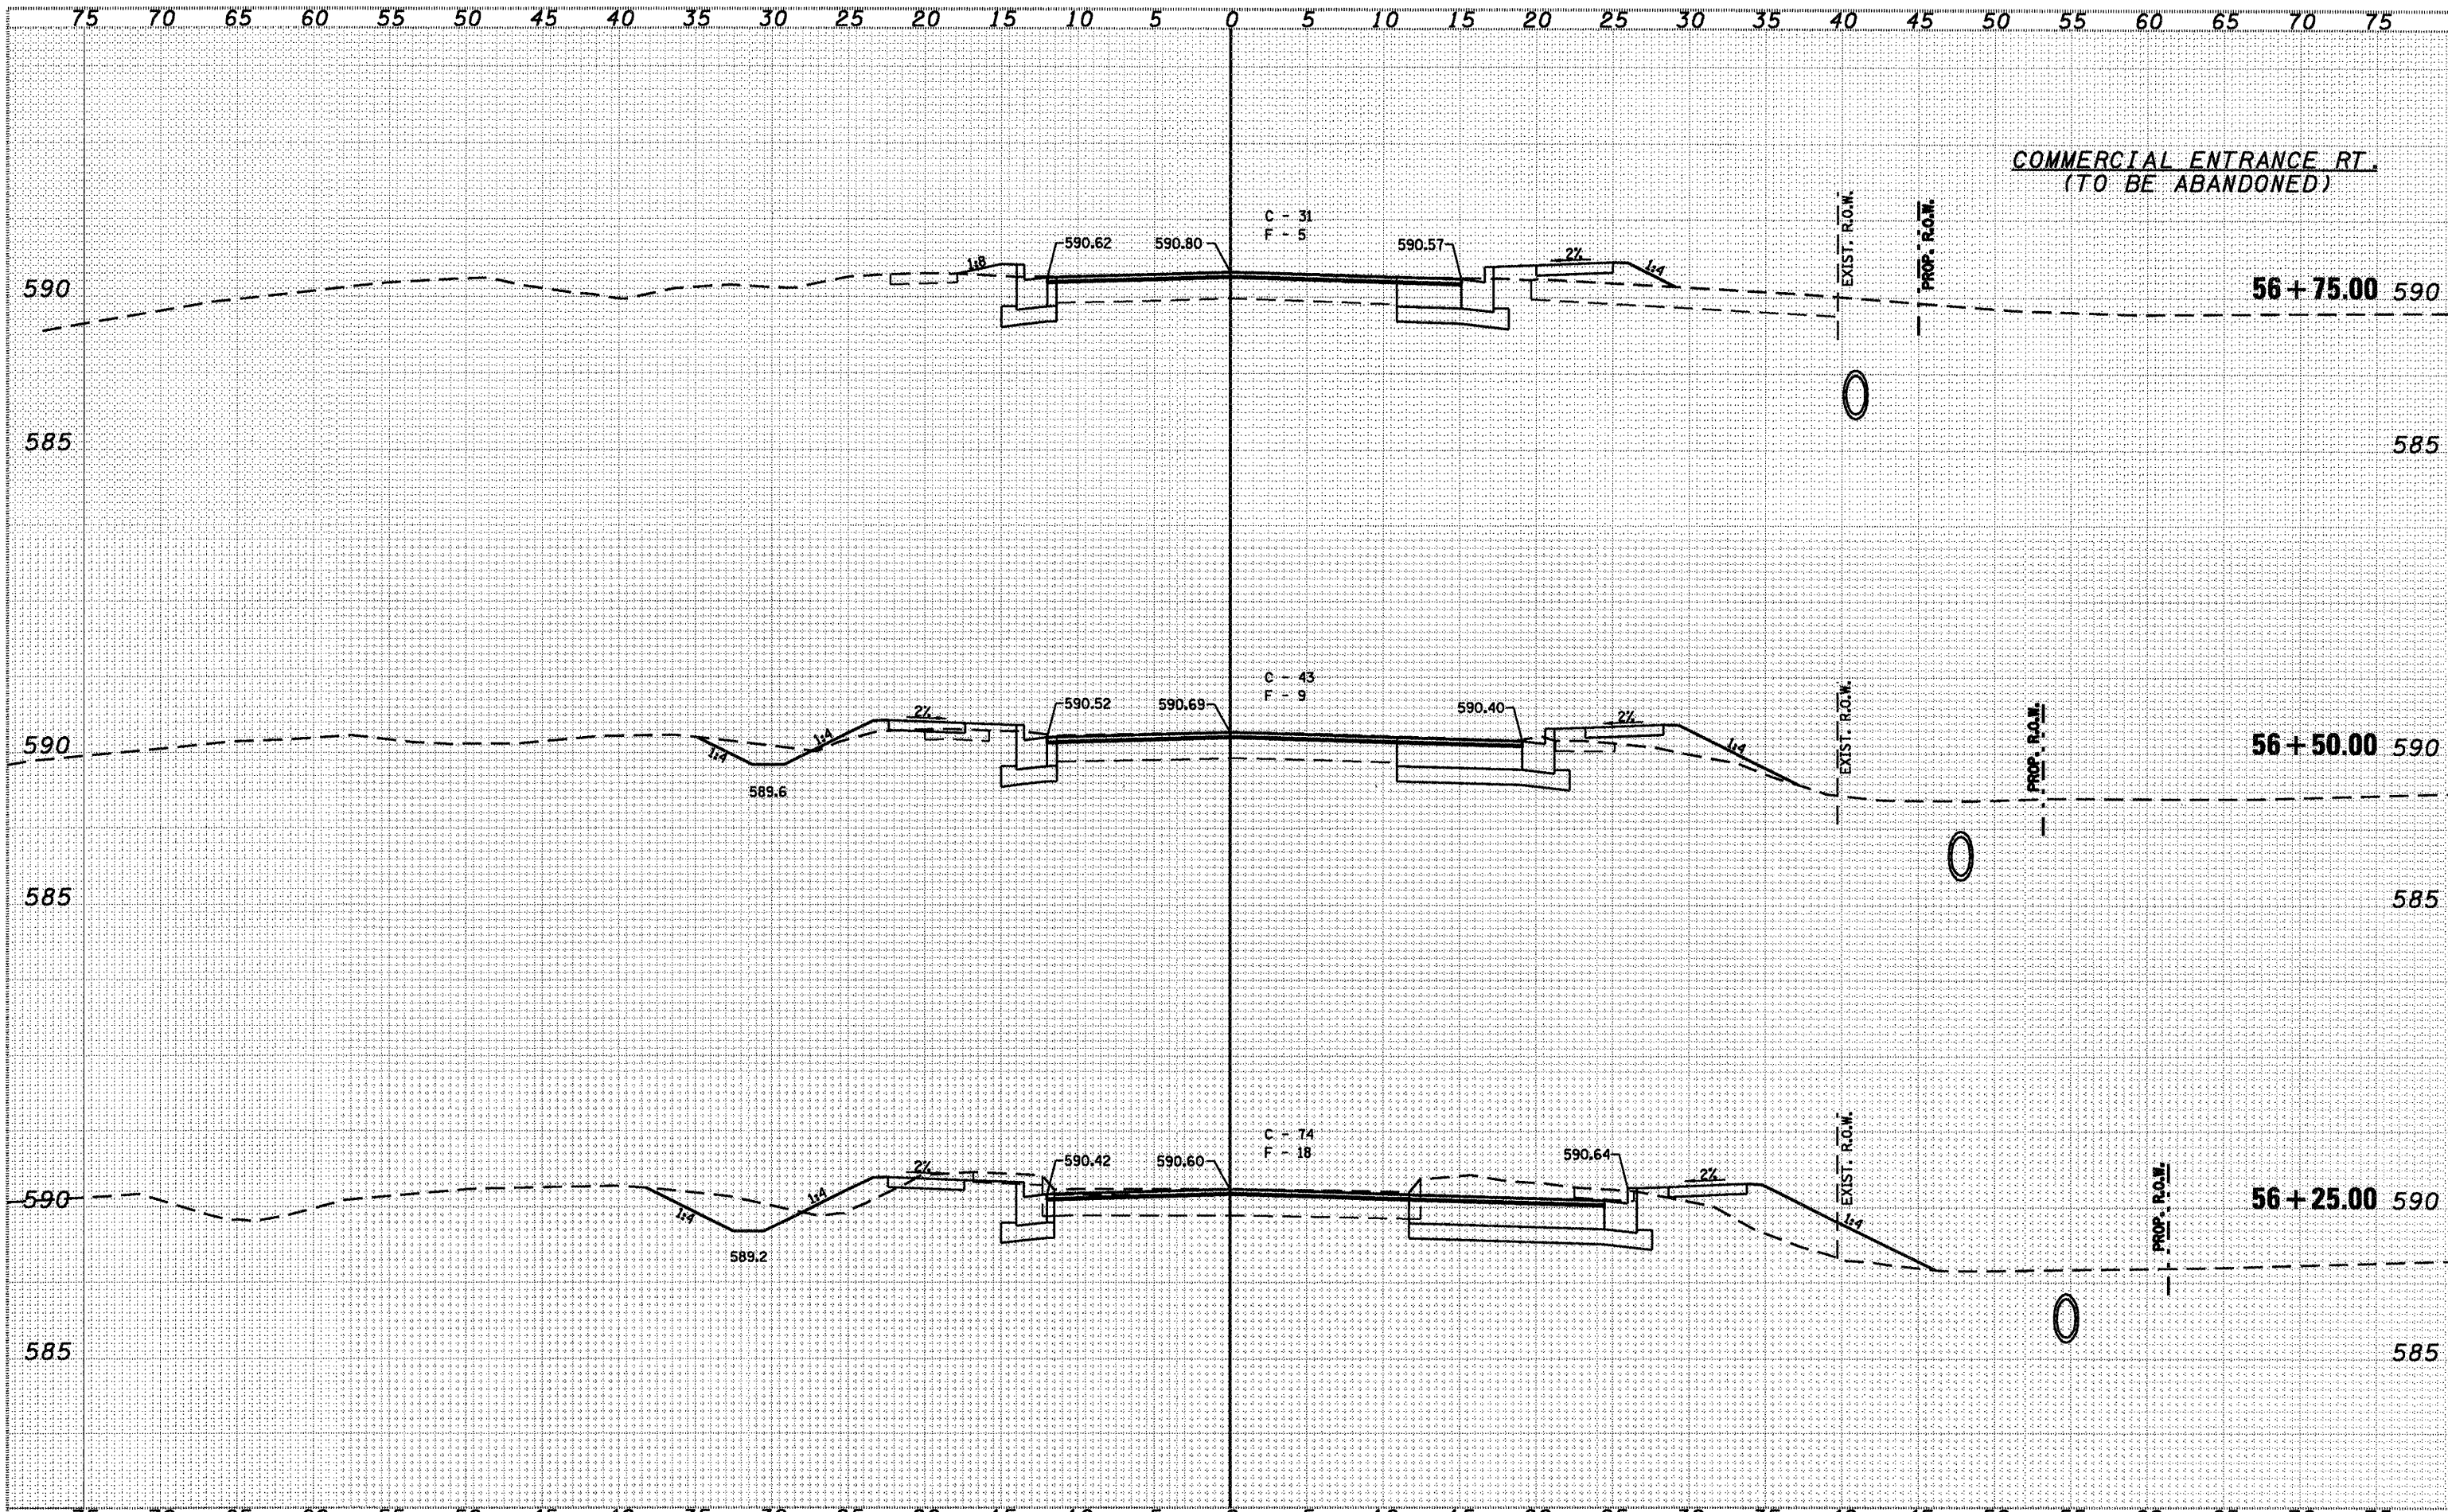

COMMERCIAL ENTRANCE RT.
(TO BE ABANDONED)

FILE NAME =

USER NAME = laughlinr1

PLOT SCALE = 10.0000' / IN.
PLOT DATE = Mar-18-2018 02:17:39PM

| | | | |
|----------|---|---------|---|
| DESIGNED | - | REVISED | - |
| DRAWN | - | REVISED | - |
| CHECKED | - | REVISED | - |
| DATE | - | REVISED | - |



Allen Henderson & Associates, Inc.
Civil and Structural Engineers Springfield, IL
62703 Phone: (217)544-8033 IL Design Firm
No. 184-001907

| CROSS SECTIONS | |
|----------------|---------------------------|
| SCALE VARIES | SHEET NO. 29 OF 32 SHEETS |
| STA. 56+25.00 | TO STA. 56+75.00 |

| RTE. | SECTION | COUNTY | TOTAL SHEETS | SHEET NO. |
|---|-----------------------|--------|--------------------|-----------|
| 10 | (242)RS-4, Nj 11GRS-5 | LOGAN | 32 | 29 |
| FED. ROAD DIST. NO. ILLINOIS FED. AID PROJECT | | | CONTRACT NO. 72998 | |

c:\pwork\p1001\LAUGHLIN\rd018122\0672998-shr-xsh.t.dgn