


DATE	
BY	
REVISIONS	
PLOTTED	
TEMPLATE	
AREAS	
NOTED	
BOOK	
NO.	

DATE	
BY	
REVISIONS	
PLOTTED	
TEMPLATE	
AREAS	
NOTED	
BOOK	
NO.	

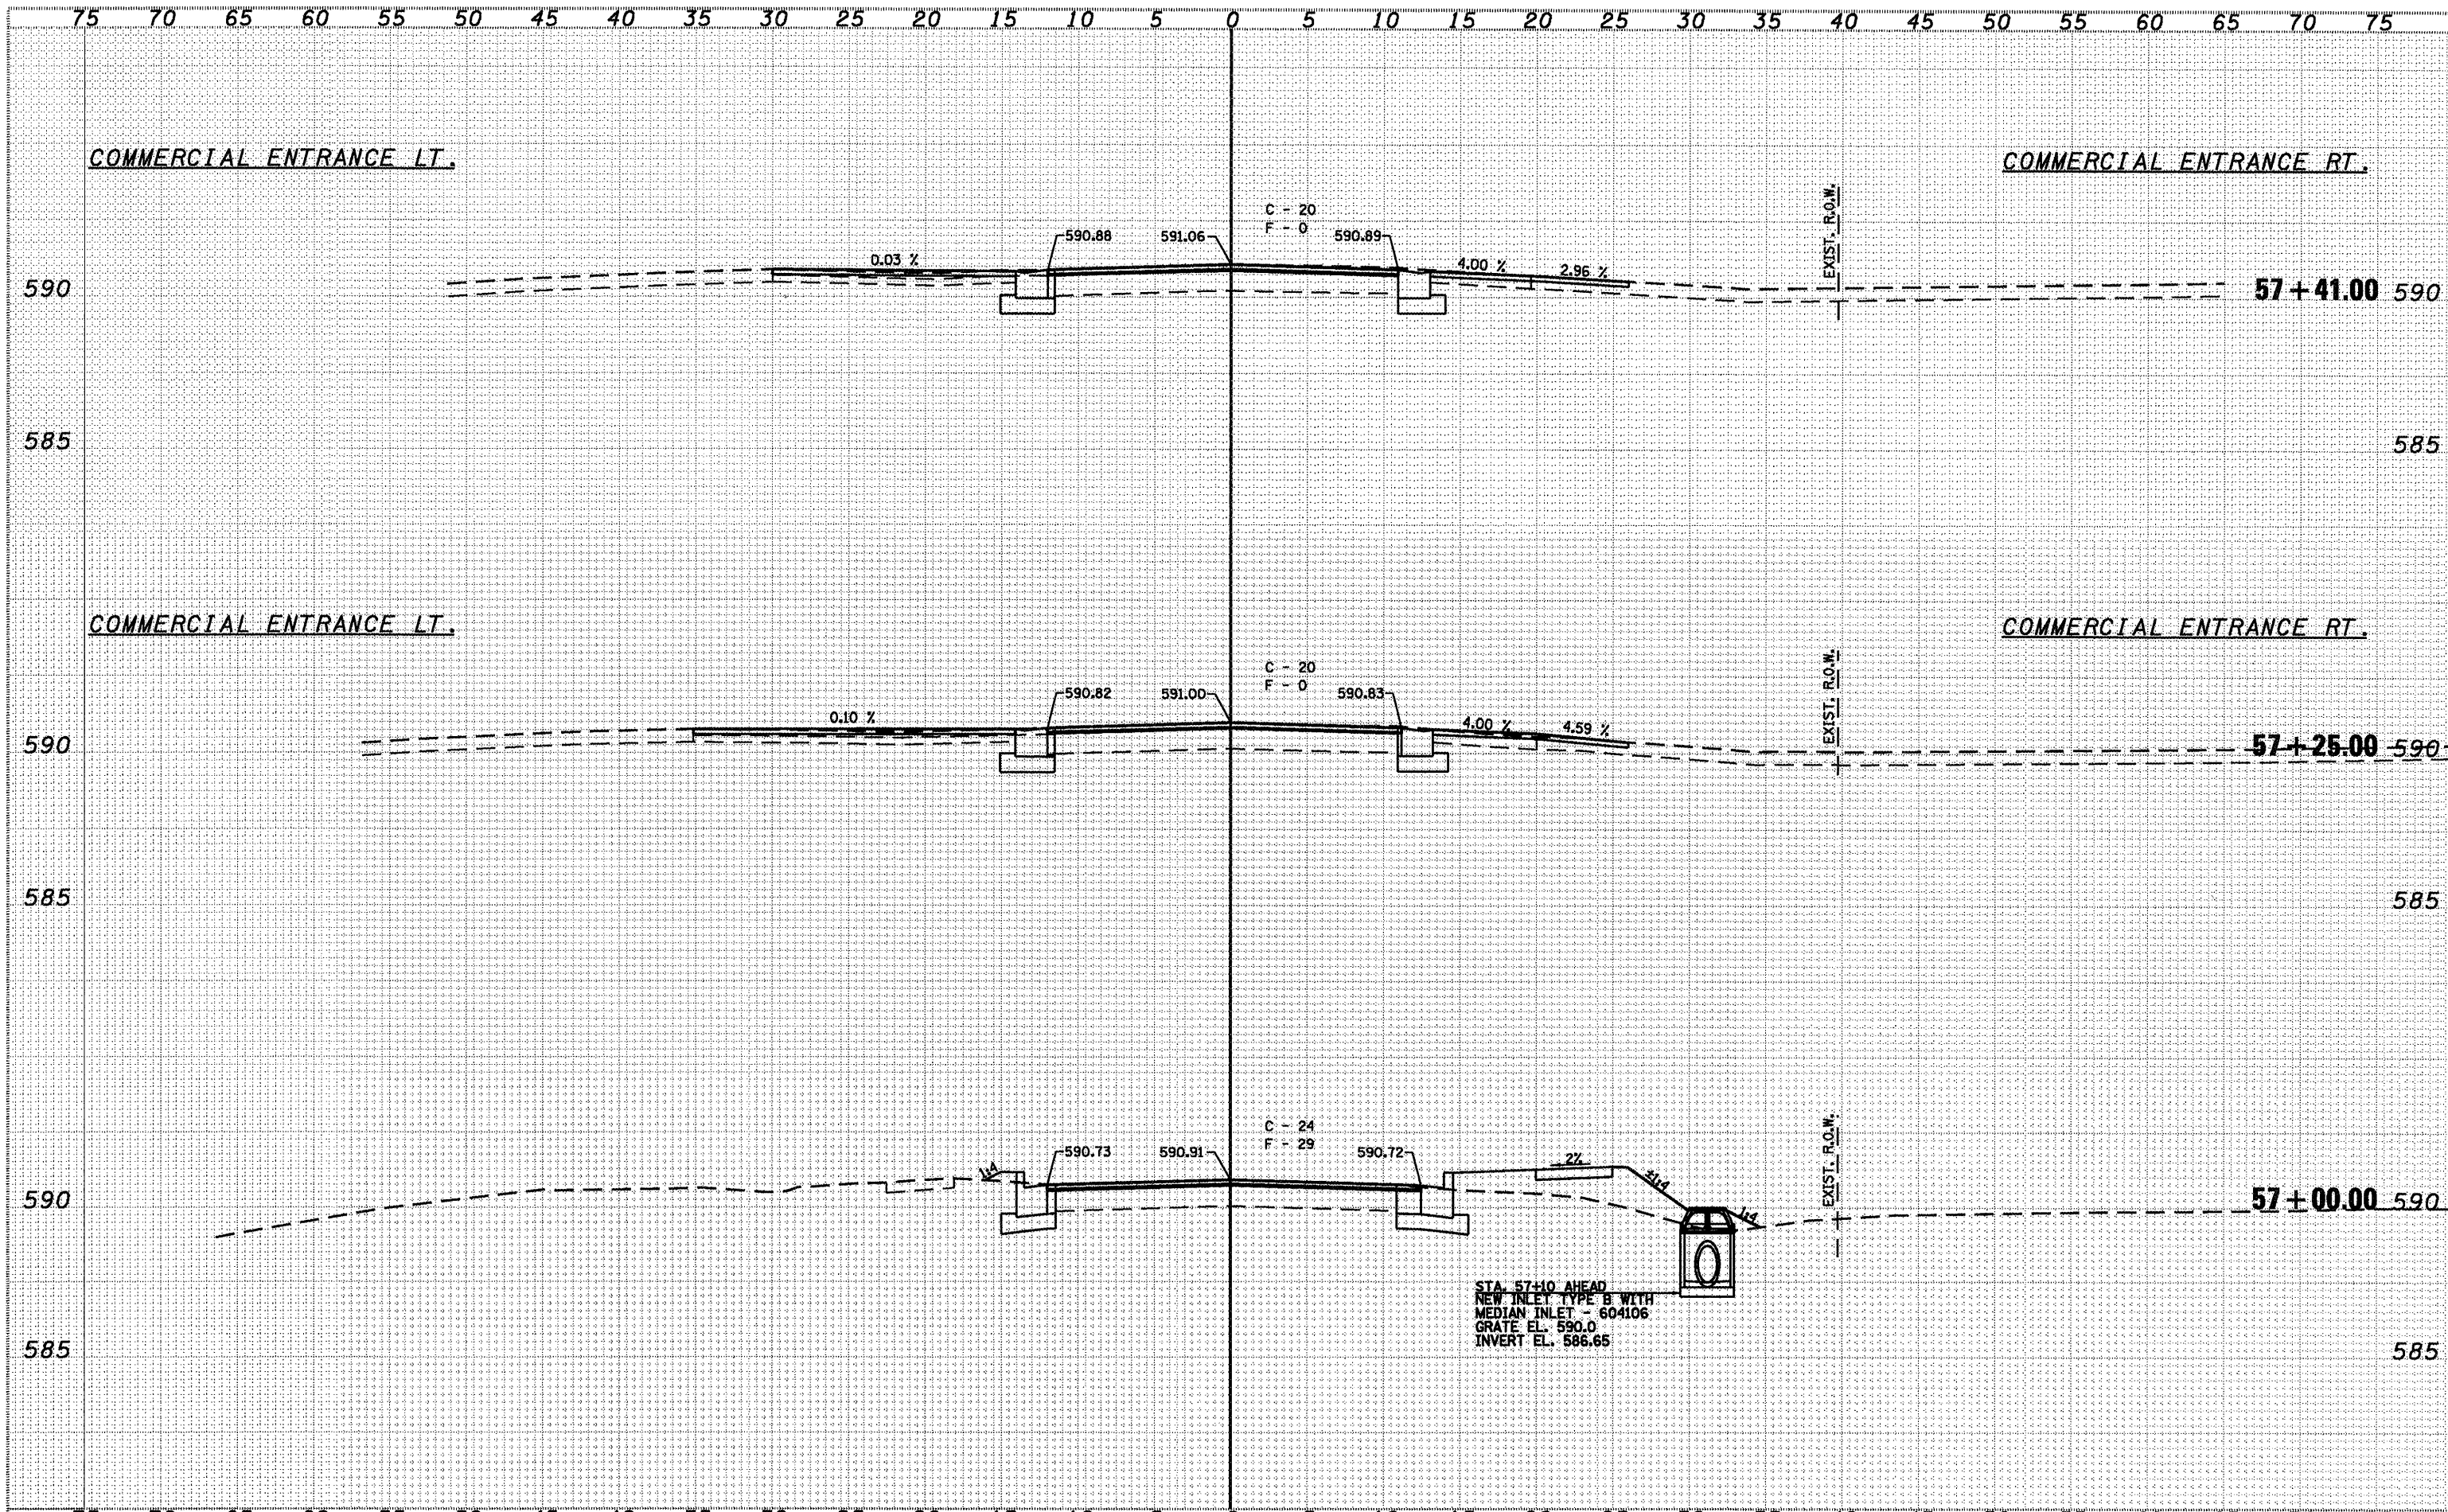

STA. 57+10 AHEAD  
 NEW INLET TYPE B WITH  
 MEDIAN INLET 604106  
 GRATE EL. 590.0  
 INVERT EL. 586.65

FILE NAME =  
 USER NAME = laughlin1  
 PLOT SCALE = 18.0000' / IN.  
 PLOT DATE = Mar-18-2018 02:17:42PM

DESIGNED -	REVISED -
DRAWN -	REVISED -
CHECKED -	REVISED -
DATE	REVISED -



**Allen Henderson & Associates, Inc.**  
 Civil and Structural Engineers Springfield, IL  
 62703 Phone: (217)544-8033 IL Design Firm  
 No. 184-001907

SCALE VARIES		SHEET NO. 32 OF 30 SHEETS		STA. 57+00.00 TO STA. 57+41.00	
--------------	--	---------------------------	--	--------------------------------	--

CROSS SECTIONS		COUNTY		TOTAL SHEETS		SHEET NO.	
10	(24Z)RS-4, N116RS-5	LOGAN	32	30			
FED. ROAD DIST. NO.		ILLINOIS FED. AID PROJECT		CONTRACT NO. 72998			