

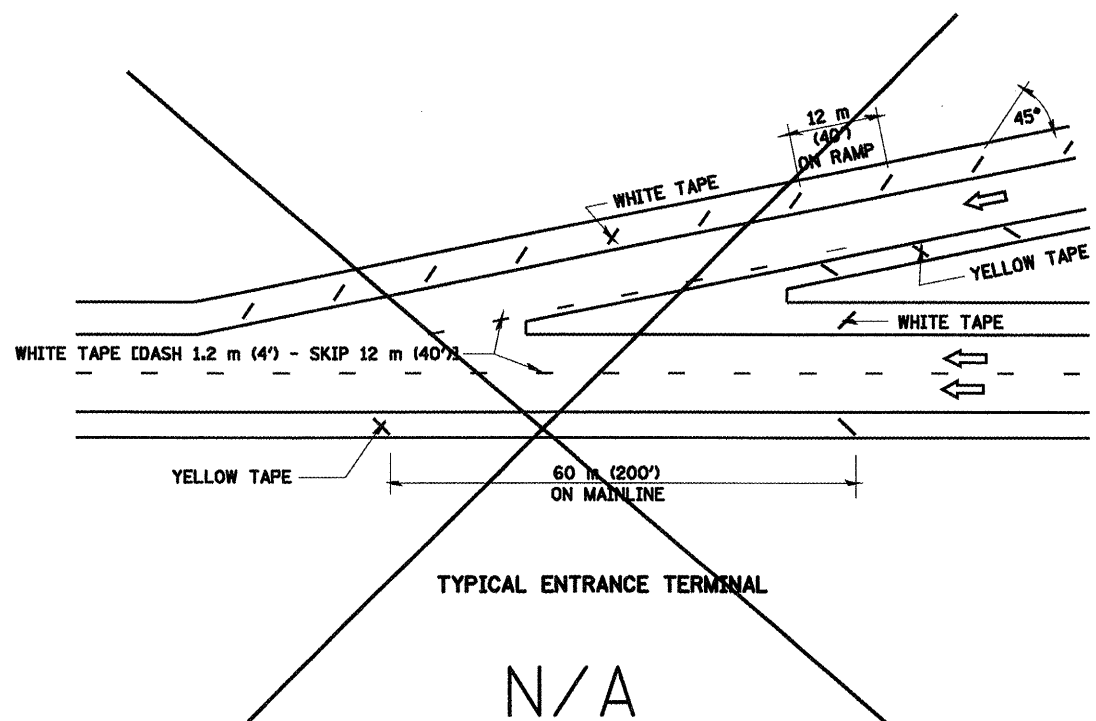


TYPICAL SHORT TERM PAVEMENT MARKING FOR INTERSTATE ROUTES

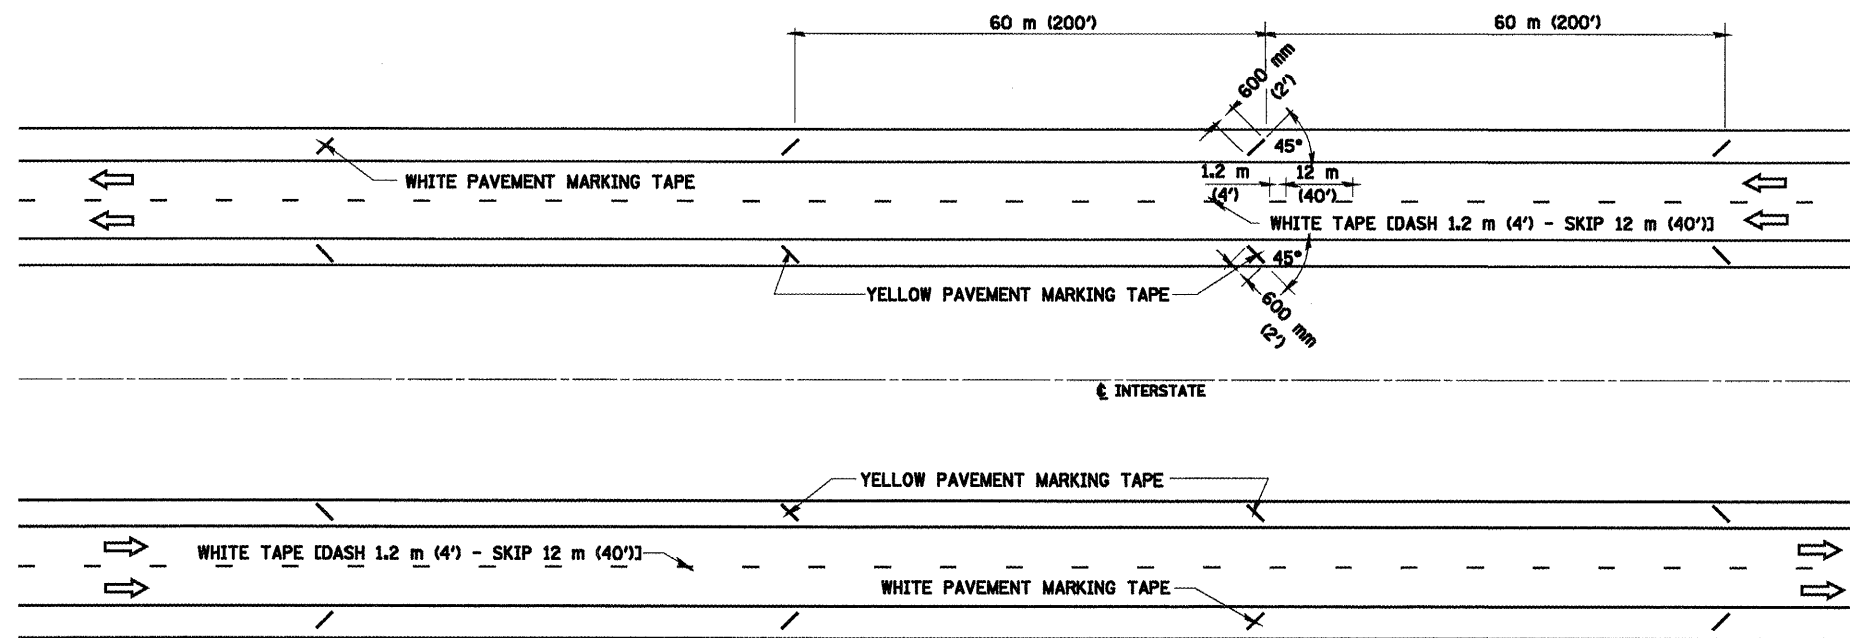

TYPICAL ENTRANCE TERMINAL

N/A

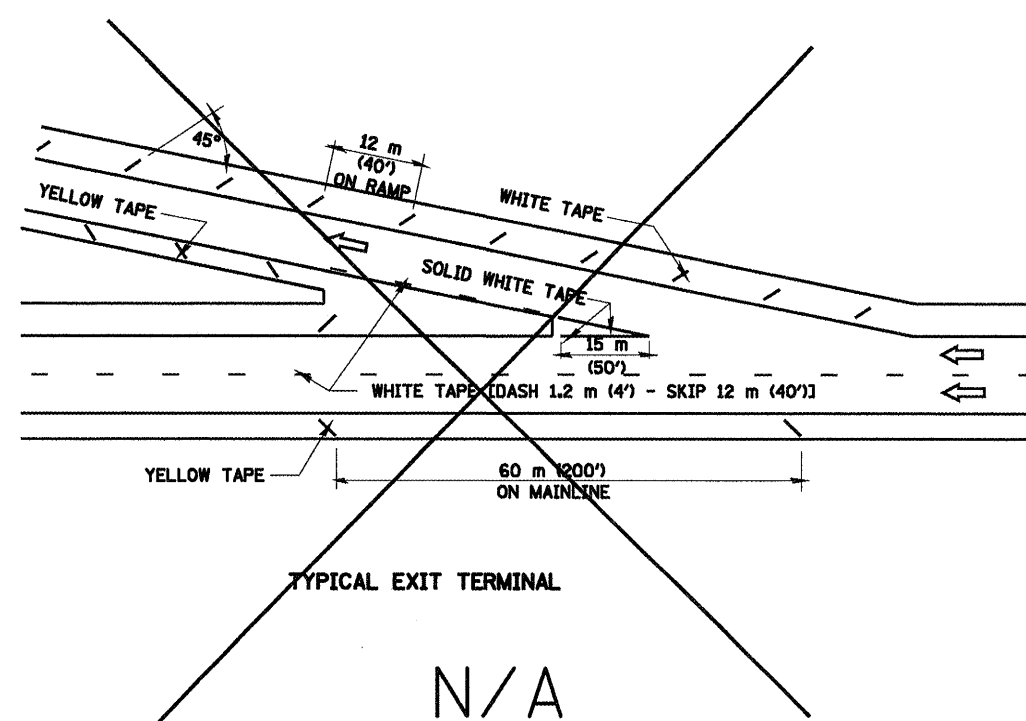

TYPICAL EXIT TERMINAL

N/A

• 86-10RS-3, 69-6RS-2, 69-1RS
 ** SCOTT, MORGAN

FILE NAME *	USER NAME = laughlinr1	DESIGNED -	REVISED -
ca:\pwwork\pwwid\LAUGHLINRL\d01967201072A16-Sht-detail.dgn		DRAWN -	REVISED -
	PLOT SCALE = 40.0000 "/ IN.	CHECKED -	REVISED -
	PLOT DATE = Apr-06-2010 10:30:56AM	DATE -	REVISED -

STATE OF ILLINOIS
 DEPARTMENT OF TRANSPORTATION

SHORT TERM PAVEMENT MARKING
 FOR INTERSTATE ROUTES

SCALE:	SHEET NO.	OF	SHEETS	STA.	TO STA.
--------	-----------	----	--------	------	---------

F.A.I. RTE.	SECTION	COUNTY	TOTAL SHEETS	SHEET NO.
72	.	**	48	43
CONTRACT NO. 72A16				
FED. ROAD DIST. NO. ILLINOIS FED. AID PROJECT				