

STATION EQUATIONS

- ① STA. 255+48.03 (BK) = STA. 255+42.57 (AH)
IL 4 (VETERANS PARKWAY)
- ② STA. 282+90.26 (BK) = STA. 382+90.26 (AH)
SOUTHBOUND LANES, IL 4 (VETERANS PARKWAY)
- ③ STA. 282+90.27 (BK) = STA. 482+90.26 (AH)
NORTHBOUND LANES, IL 4 (VETERANS PARKWAY)
- ④ STA. 15+17.25 (BK) = STA. 144+00.00 (AH)
BL-55 (PEORIA RD.)
- ⑤ STA. 78+45.12 (BK) = STA. 1+56.70 (AH)
BL-55 (PEORIA RD.)
- ⑥ STA. 644+98.50 (BK) = STA. 6+00.00 (AH)
OLD IL 29 (WALNUT ST./J. DAVID JONES PKWY)
- ⑦ STA. 612+16.70 (BK) = STA. 612+15.95 (AH)
OLD IL 29 (WALNUT ST./J. DAVID JONES PKWY)
- ⑧ STA. 535+21.46 (BK) = STA. 535+20.39 (AH)
IL 29 (WALNUT ST./J. DAVID JONES PKWY)

ADT 10126

FAP 666 (I-55 /PEORIA RD.)

%PV=95.3

%SU=3.4

%MU=1.3

ADT 13982

FAP 662 (IL 4 /VETERANS PKWY)

%PV=94.3

%SU=3.6

%MU=2.1

ADT 18300

FAP 662 (IL 4/IL 29 INTERSECTION)

%PV=94.3

%SU=3.4

%MU=2.3


ADT 10256

FAP 658 (OLD IL 29)

%PV=95.3

%SU=2.8

%MU=1.9

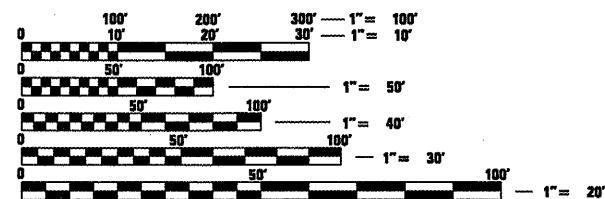

FULL SIZE PLANS HAVE BEEN PREPARED USING STANDARD ENGINEERING SCALES. REDUCED SIZED PLANS WILL NOT CONFORM TO STANDARD SCALES. IN MAKING MEASUREMENTS ON REDUCED PLANS, THE ABOVE SCALES MAY BE USED.

J.U.L.I.E.
JOINT UTILITY LOCATION INFORMATION FOR EXCAVATION
1-800-892-0123
OR 811

PROJECT ENGINEER: JOHN NEGANGARD (217) 782-6990

PROJECT MANAGER: JULIET SHOULTZ (217) 785-2739

CONTRACT NO. 72C35

STATE OF ILLINOIS
DEPARTMENT OF TRANSPORTATION
DIVISION OF HIGHWAYS
PROPOSED
HIGHWAY PLANS

FAP ROUTE 658, 662, 666
SECTION 1-1(RS, TS-1); 27RS-6; 102RS-4

RESURFACING & INTERSECTION IMPROVEMENT
SANGAMON COUNTY

FOR INDEX OF SHEETS, SEE SHEET NO. 2


F.A.P. RTE.	SECTION	COUNTY	TOTAL SHEETS	SHEET NO.
658		SANGAMON	206	1
		ILLINOIS	CONTRACT NO. 72C35	

• 1-1(RS, TS-1); 27RS-6; 102RS-4
** 206 + 1 = 207

D-96-012-09



LOCATION OF SECTION INDICATED THUS: -

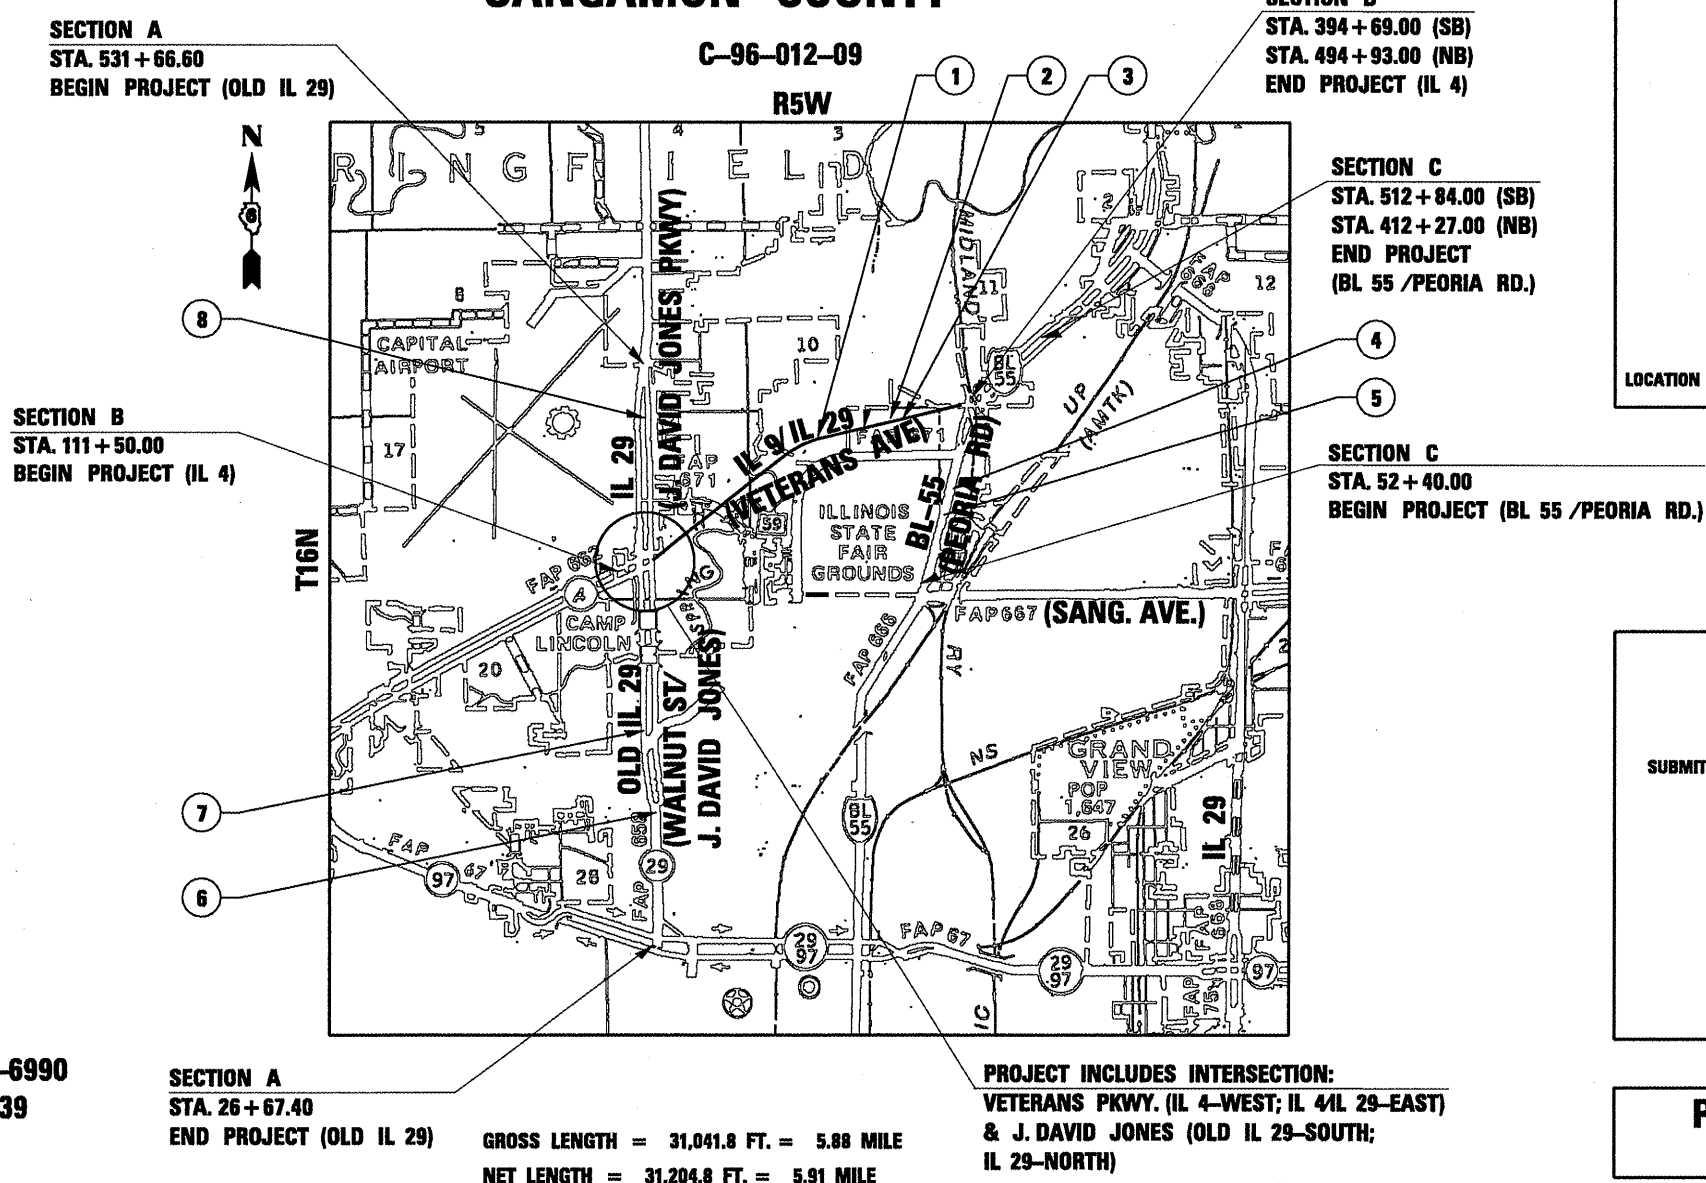

SECTION A
STA. 531+66.60
BEGIN PROJECT (OLD IL 29)

SECTION B
STA. 394+69.00 (SB)
STA. 494+93.00 (NB)
END PROJECT (IL 4)

SECTION C
STA. 512+84.00 (SB)
STA. 412+27.00 (NB)
END PROJECT
(BL 55 /PEORIA RD.)

SECTION C
STA. 52+40.00
BEGIN PROJECT (BL 55 /PEORIA RD.)

SECTION A
STA. 26+67.40
END PROJECT (OLD IL 29)

GROSS LENGTH = 31,041.8 FT. = 5.88 MILE
NET LENGTH = 31,204.8 FT. = 5.91 MILE

PROJECT INCLUDES INTERSECTION:
VETERANS PKWY. (IL 4-WEST; IL 4/IL 29-EAST)
& J. DAVID JONES (OLD IL 29-SOUTH;
IL 29-NORTH)

STATE OF ILLINOIS
DEPARTMENT OF TRANSPORTATION
DIVISION OF HIGHWAYS

SUBMITTED April 29 2010
Eric Z. Smith
DEPUTY DIRECTOR OF HIGHWAYS, REGION ENGINEER

May 7 2010
Scott E. Stitt, P.E.
acting ENGINEER OF DESIGN AND ENVIRONMENT

May 7 2010
Christine M. Reedler
DIRECTOR OF HIGHWAYS, CHIEF ENGINEER

PRINTED BY THE AUTHORITY
OF THE STATE OF ILLINOIS