


TBR HMA PVMT  
TBR PAVED SHLDR

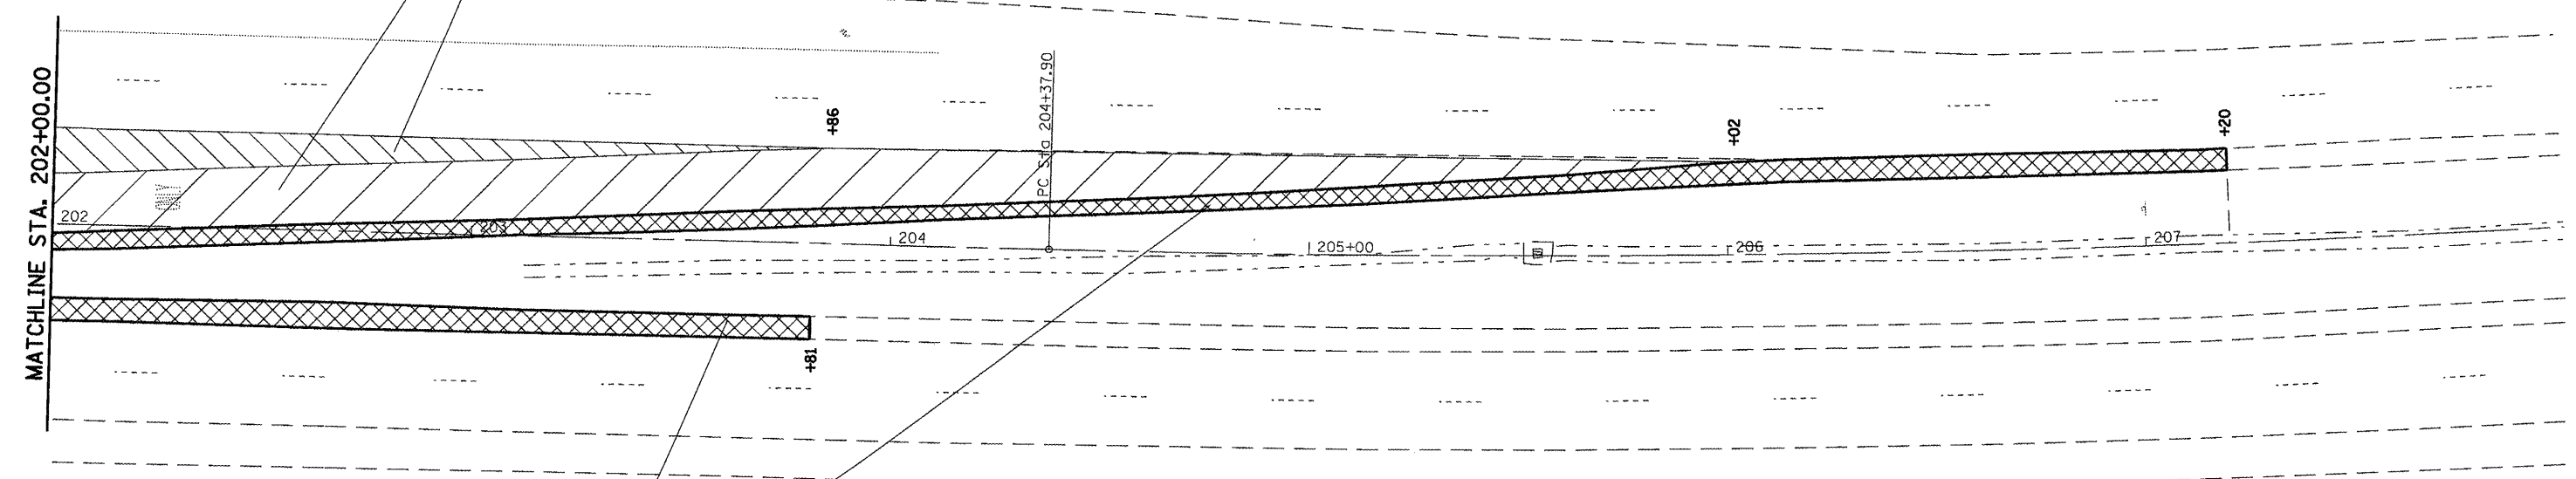

TBR PAVED SHLDR

FILE NAME =  
c:\pwwork\pwwid\LAUGHLIN\l\dm447710\

USER NAME = leughlin1  
S72C35-shr-plan-14-removal.dgn  
PLOT SCALE = 40.0000' / IN.  
PLOT DATE = Apr-30-2010 02:55:06PM

DESIGNED -	REVISED -
DRAWN -	REVISED -
CHECKED -	REVISED -
DATE -	REVISED -

**STATE OF ILLINOIS  
DEPARTMENT OF TRANSPORTATION**

**INTERSECTION IMPROVEMENT - SECTION "B" (IL 4)  
SECTION "A" (IL 29) REMOVAL**

F.A.P. RTE. 658	SECTION •	COUNTY SANGAMON	TOTAL SHEETS 206	SHEET NO. 121
CONTRACT NO. 72C35			ILLINOIS FED. AID PROJECT	

• 1-1(RS,TS-1127RS-6)79Z&102RS-4