


DATE	
BY	
REVIEWED	
PLOTTED	
TEMPLATE	
AREAS	
CHECKED	
NO.	

DATE	
BY	
REVIEWED	
PLOTTED	
TEMPLATE	
AREAS	
CHECKED	
NO.	

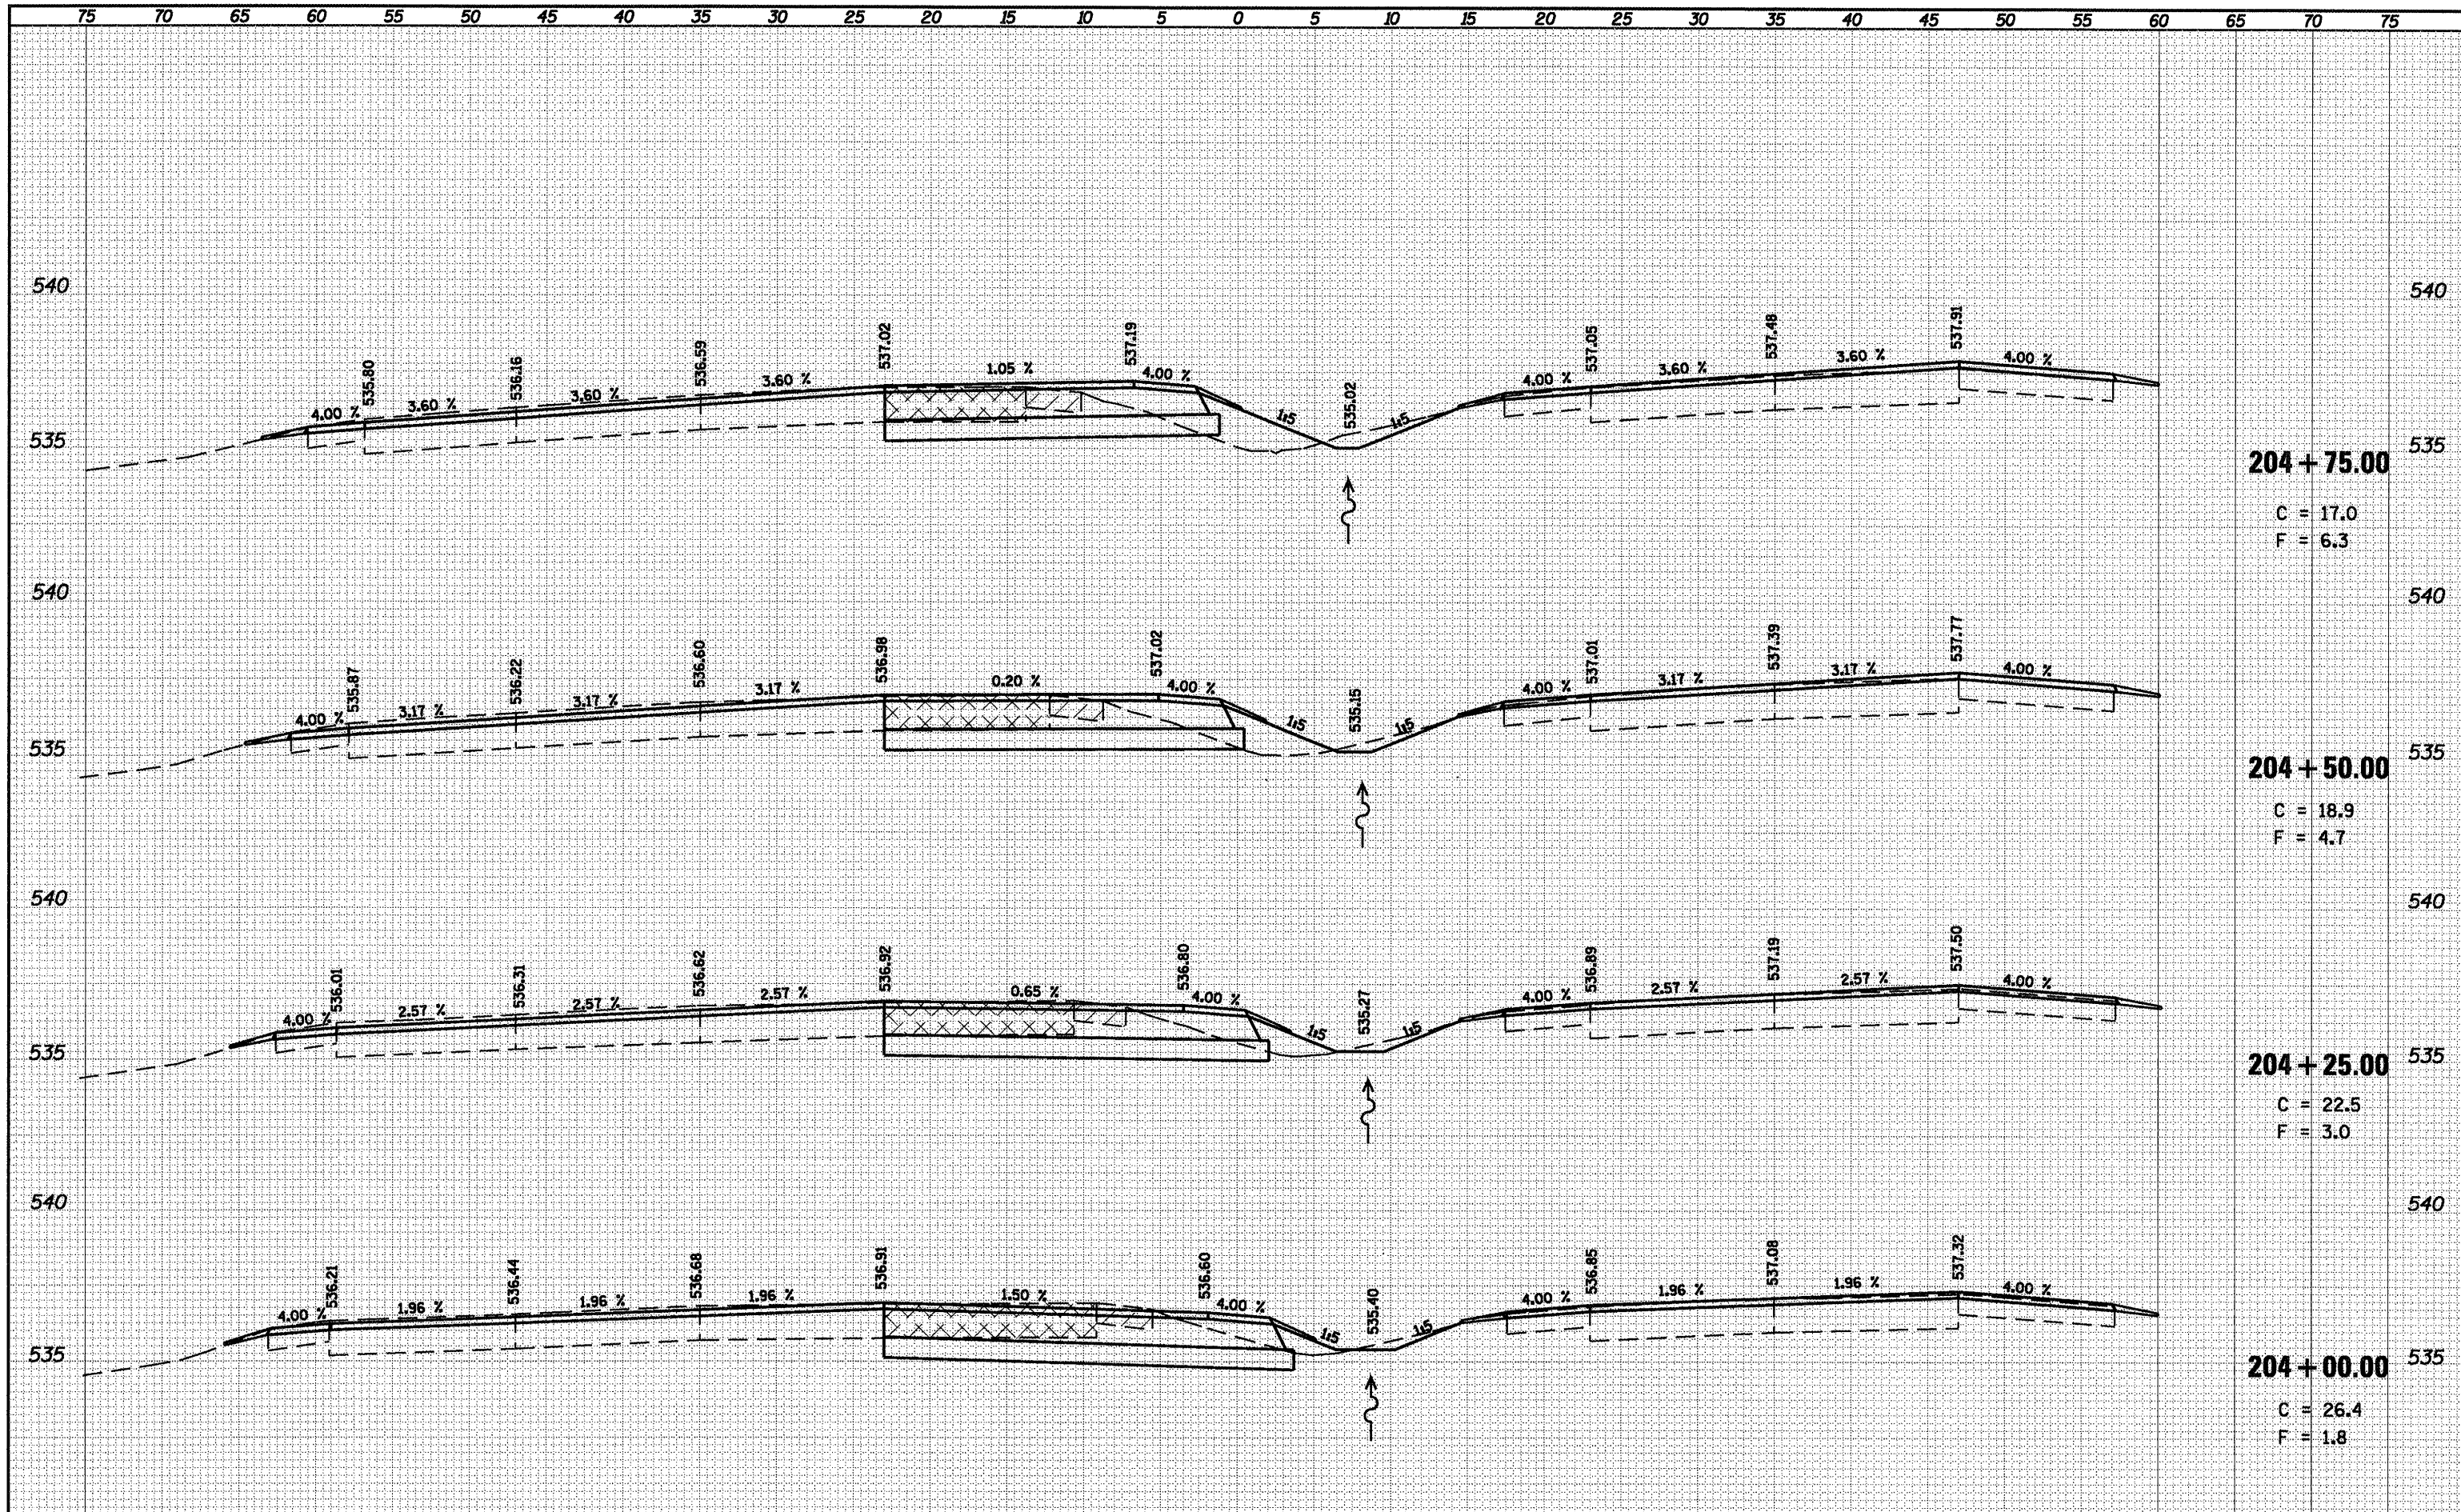

204 + 75.00

C = 17.0
F = 6.3

204 + 50.00

C = 18.9
F = 4.7

204 + 25.00

C = 22.5
F = 3.0

204 + 00.00

C = 26.4
F = 1.8

FILE NAME =
c:\pwork\p\WIDOT\LAUGHLIN\RL\dms47718\0672C35

USER NAME = loughlinr1	DESIGNED -	REVISED -
PLT SCALE = 18.8888' / IN.	DRAWN -	REVISED -
PLT DATE = Apr-30-2010 03:00:23PM	CHECKED -	REVISED -
	DATE -	REVISED -

**STATE OF ILLINOIS
DEPARTMENT OF TRANSPORTATION**

**INTERSECTION IMPROVEMENT
IL 4 - EAST LEG - CROSS SECTIONS**
SCALE: 1" = 5'
SHEET NO. 5 OF 28 SHEETS
STA. 204+00.00 TO STA. 204+75.00

F.A.P. RTE. 658	SECTION	COUNTY	TOTAL SHEETS	SHEET NO.
		SANGAMON	206	139
CONTRACT NO. 72C35				

* 1-1(RS,TS)-1127RS-6;79Z&102RS-4