


| | |
|---------------|--|
| DATE | |
| BY | |
| SURVEYED | |
| TEMPLATE | |
| AREAS CHECKED | |
| FINAL SURVEY | |
| NOTE BOOK | |
| NO. | |

| | |
|-----------------|--|
| DATE | |
| BY | |
| SURVEYED | |
| TEMPLATE | |
| AREAS CHECKED | |
| ORIGINAL SURVEY | |
| NOTE BOOK | |
| NO. | |

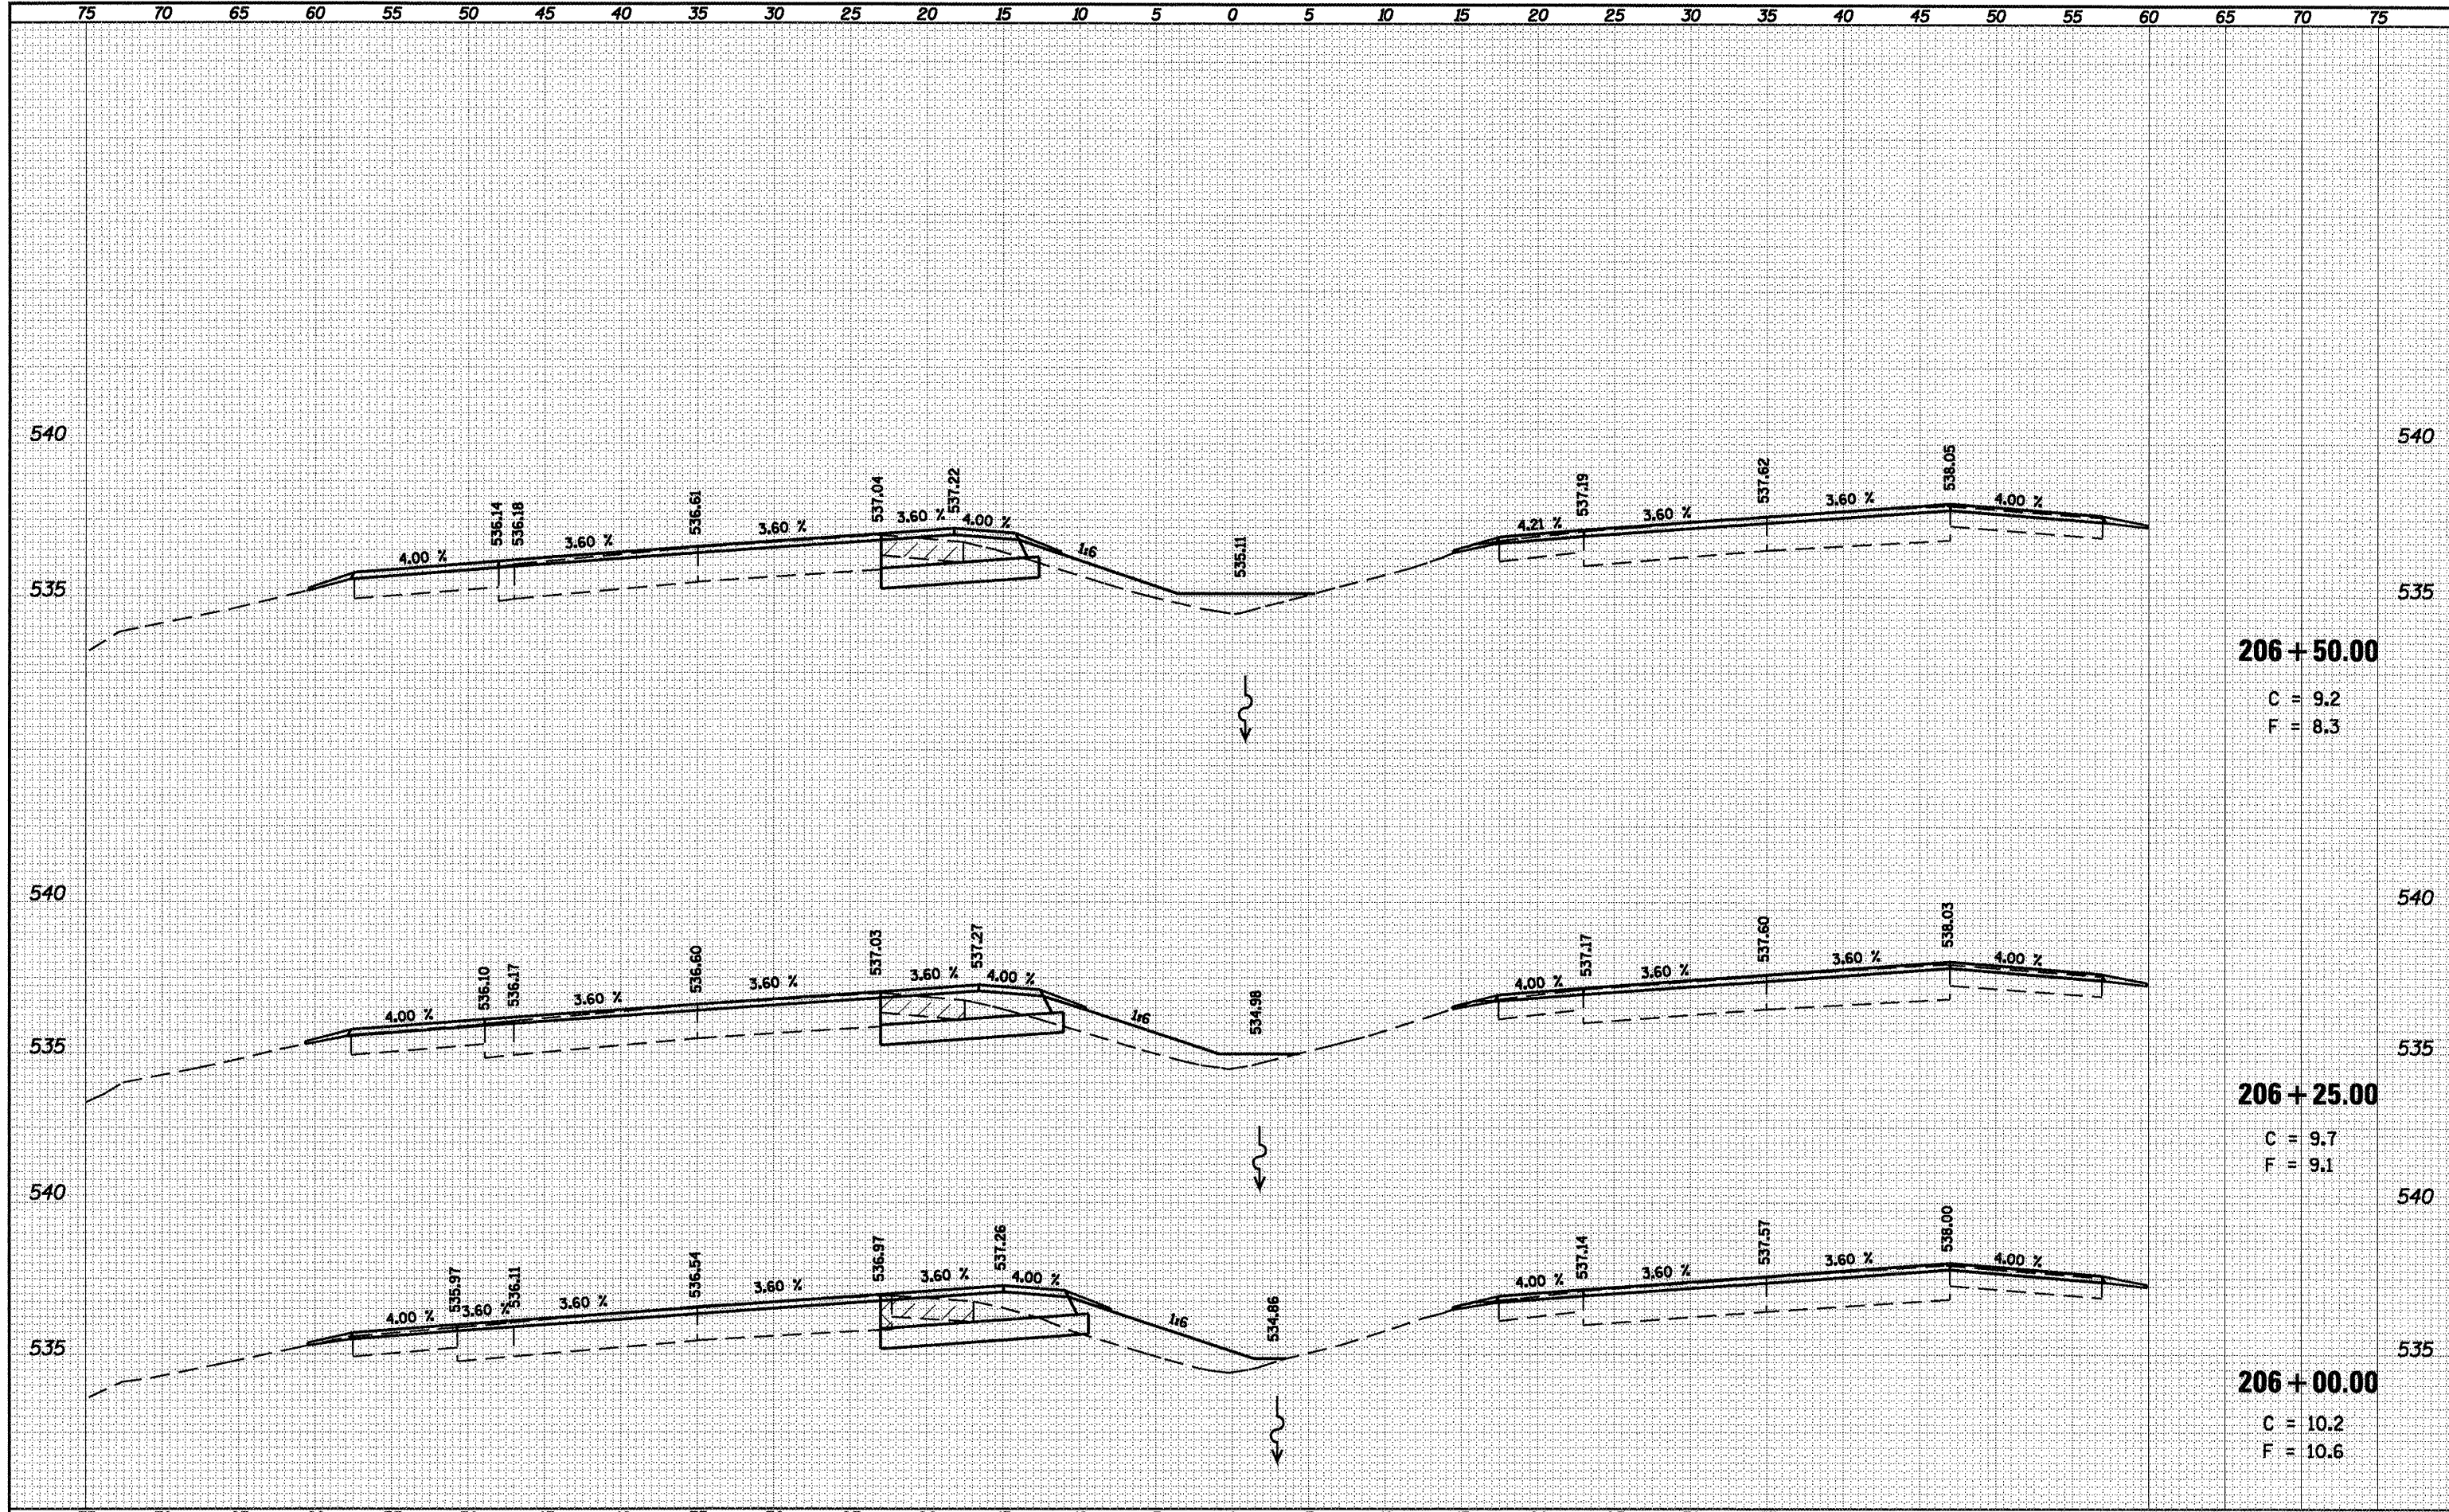

206 + 50.00

C = 9.2
F = 8.3

206 + 25.00

C = 9.7
F = 9.1

206 + 00.00

C = 10.2
F = 10.6

FILE NAME = c:\pw\work\PIWIDOT\LAUGHLINRL\dms47710\0672C35

USER NAME = laughlinr1
 PLT SCALE = 10.0000' / IN.
 PLOT DATE = Apr-30-2010 03:03:51PM

| | | | |
|----------|---|---------|---|
| DESIGNED | - | REVISED | - |
| DRAWN | - | REVISED | - |
| CHECKED | - | REVISED | - |
| DATE | - | REVISED | - |

**STATE OF ILLINOIS
DEPARTMENT OF TRANSPORTATION**

**INTERSECTION IMPROVEMENT
IL 4 - EAST LEG - CROSS SECTIONS**
 SCALE: 1" = 5'
 SHEET NO. 7 OF 28 SHEETS
 STA. 206+00.00 TO STA. 206+50.00

| | | | | |
|--------------------|---------|----------|--------------|-----------|
| F.A.P. RTE. | SECTION | COUNTY | TOTAL SHEETS | SHEET NO. |
| 658 | * | SANGAMON | 206 | 141 |
| CONTRACT NO. 72C35 | | | | |

• 1-1(RS,TS-1127RS-6)79Z&102RS-4