


DATE	
BY	
DESIGNED	
DRAWN	
CHECKED	
DATE	
FILE NAME	
USER NAME	
DESIGNED	
DRAWN	
CHECKED	
DATE	

DATE	
BY	
DESIGNED	
DRAWN	
CHECKED	
DATE	
FILE NAME	
USER NAME	
DESIGNED	
DRAWN	
CHECKED	
DATE	

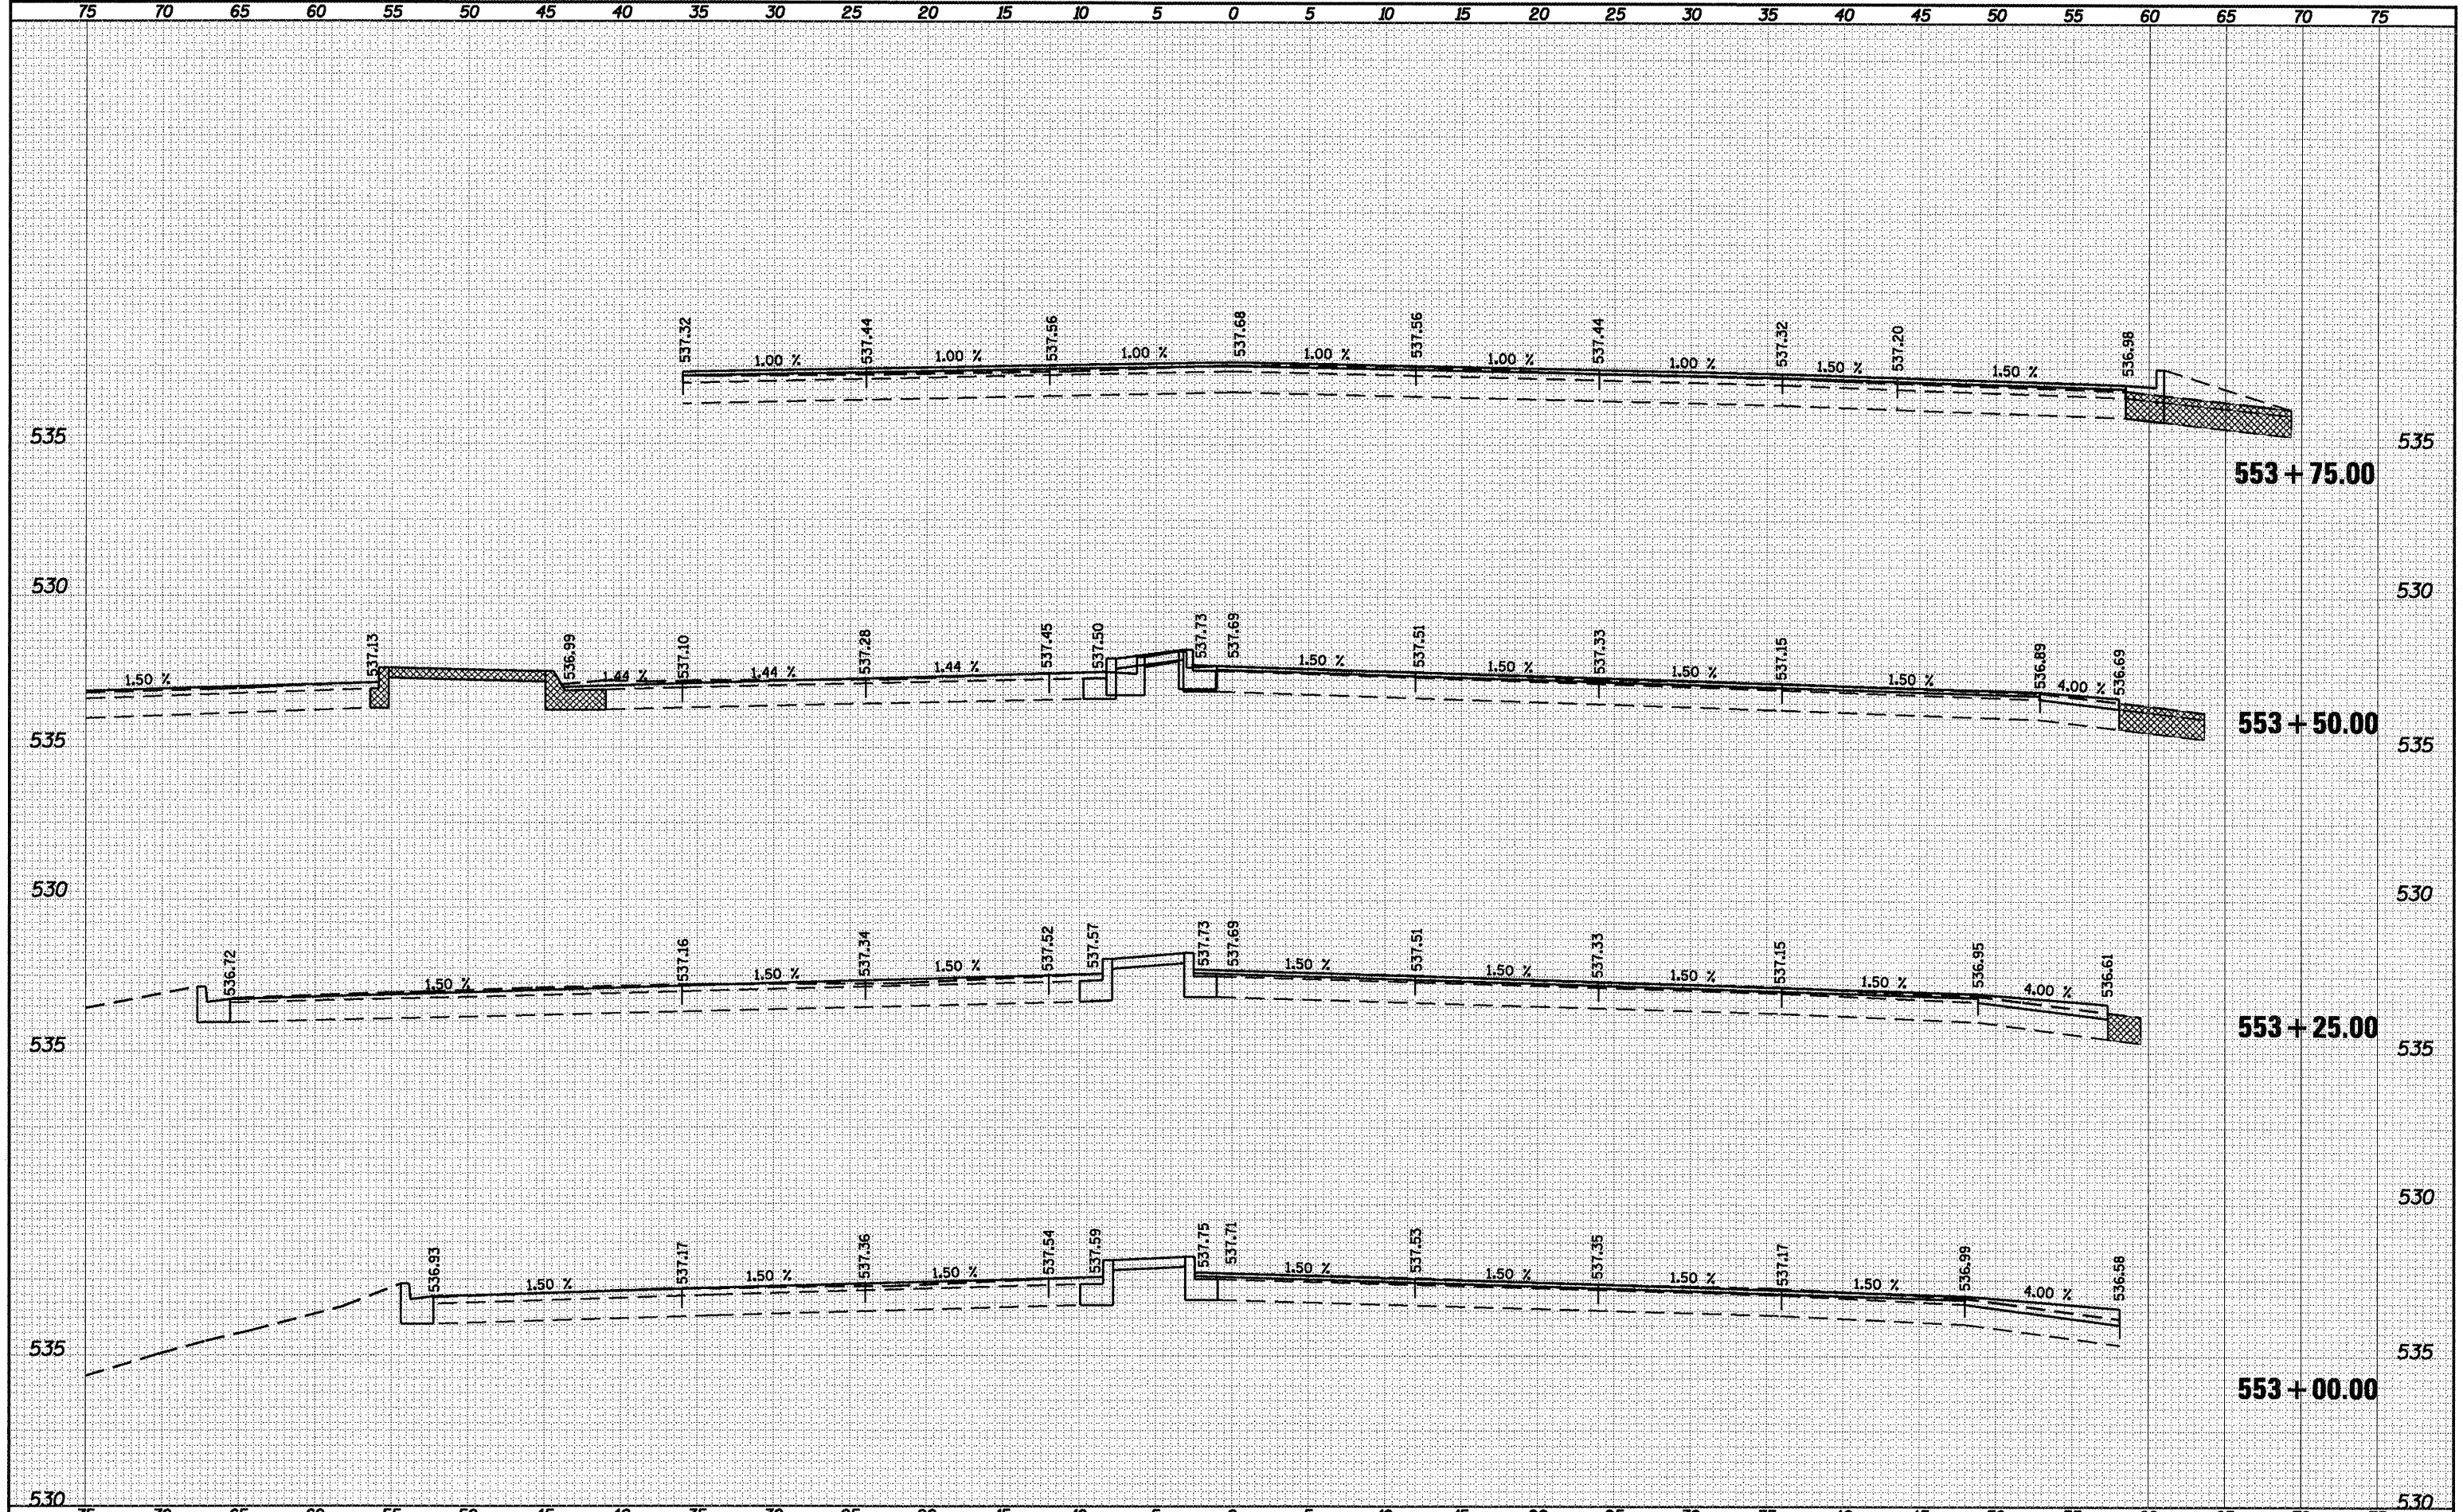

FILE NAME =	USER NAME = laughlinr1	DESIGNED -	REVISED -	STATE OF ILLINOIS DEPARTMENT OF TRANSPORTATION	INTERSECTION IMPROVEMENT IL 29 - CROSS SECTIONS	F.A.P. RTE. 658	SECTION *	COUNTY SANGAMON	TOTAL SHEETS 206	SHEET NO. 144		
CONTRACT NO. T2C35	PLLOT SCALE = 18.8000' / IN.	DRAWN -	REVISED -			SCALE: 1" = 5'	SHEET NO. 10 OF 28 SHEETS	STA. 553+00.00 TO STA. 553+75.00	ILLINOIS FED. AID PROJECT			
PLLOT DATE = Apr-30-2010 03:04:02PM		CHECKED -	REVISED -									
		DATE -	REVISED -									

* 1-1(RS,TS-1127RS-6)79Z&102RS-4