


FINAL SURVEY	BY	DATE
REVISIONS		
NOTED		
PLANNED		
TEMPLE		
AREAS		
CHECKED		
NO.		

ORIGINAL SURVEY	BY	DATE
REVISIONS		
NOTED		
PLANNED		
TEMPLE		
AREAS		
CHECKED		
NO.		

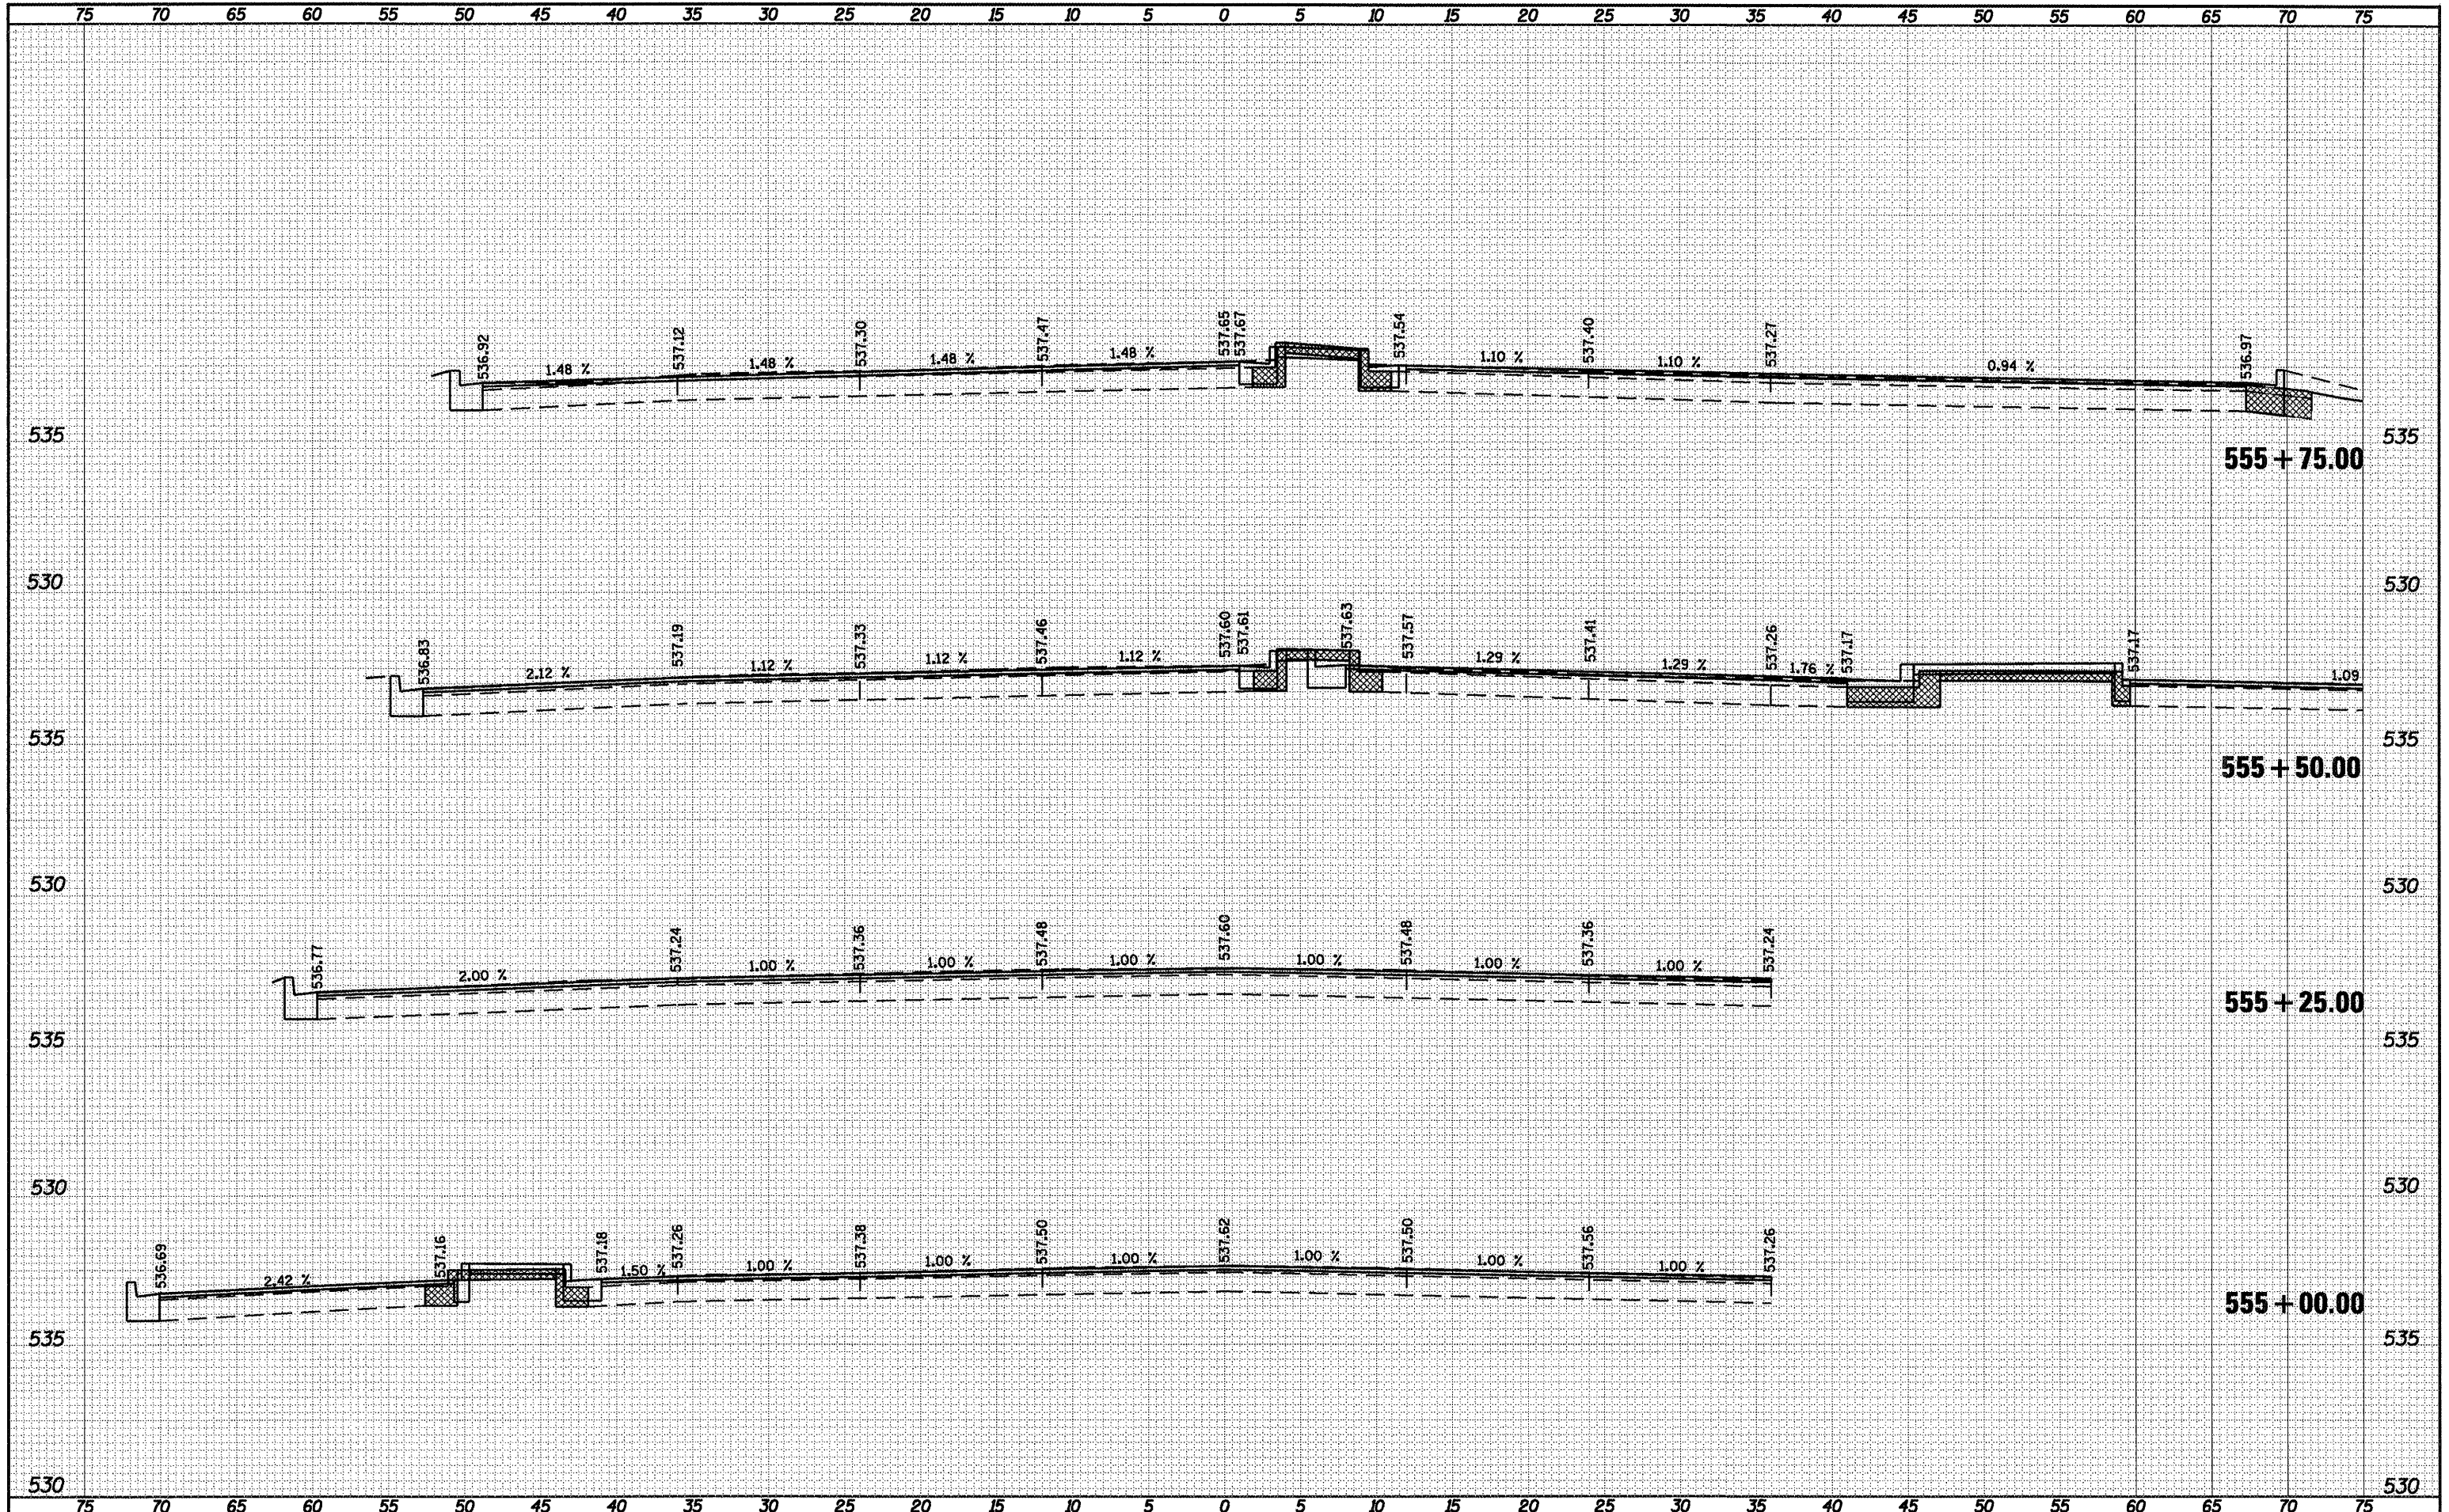

FILE NAME =	USER NAME = laughlinr1	DESIGNED -	REVISED -	<b>STATE OF ILLINOIS</b> <b>DEPARTMENT OF TRANSPORTATION</b>	<b>INTERSECTION IMPROVEMENT</b> <b>IL 29 - CROSS SECTIONS</b>	F.A.P. RTE. 658 SECTION *	COUNTY	TOTAL SHEETS	SHEET NO.
ci:\pwork\pwork\LAUGHLINRL\dms47710\0672C35	xs=sh-129.dgn	DRAWN -	REVISED -				SANGAMON	206	146
	PLOT SCALE = 18.0000' / IN.	CHECKED -	REVISED -				CONTRACT NO. T2C35		
	PLOT DATE = Apr-30-2010 03:04:10PM	DATE -	REVISED -				ILLINOIS FED. AID PROJECT		