


DATE	
BY	
REVIEWED	
DESIGNED	
TEMPLATE	
AREAS	
CHECKED	
NO.	
FINAL SURVEY	
NOTE BOOK	
NO.	

DATE	
BY	
REVIEWED	
DESIGNED	
TEMPLATE	
AREAS	
CHECKED	
NO.	
ORIGINAL SURVEY	
NOTE BOOK	
NO.	

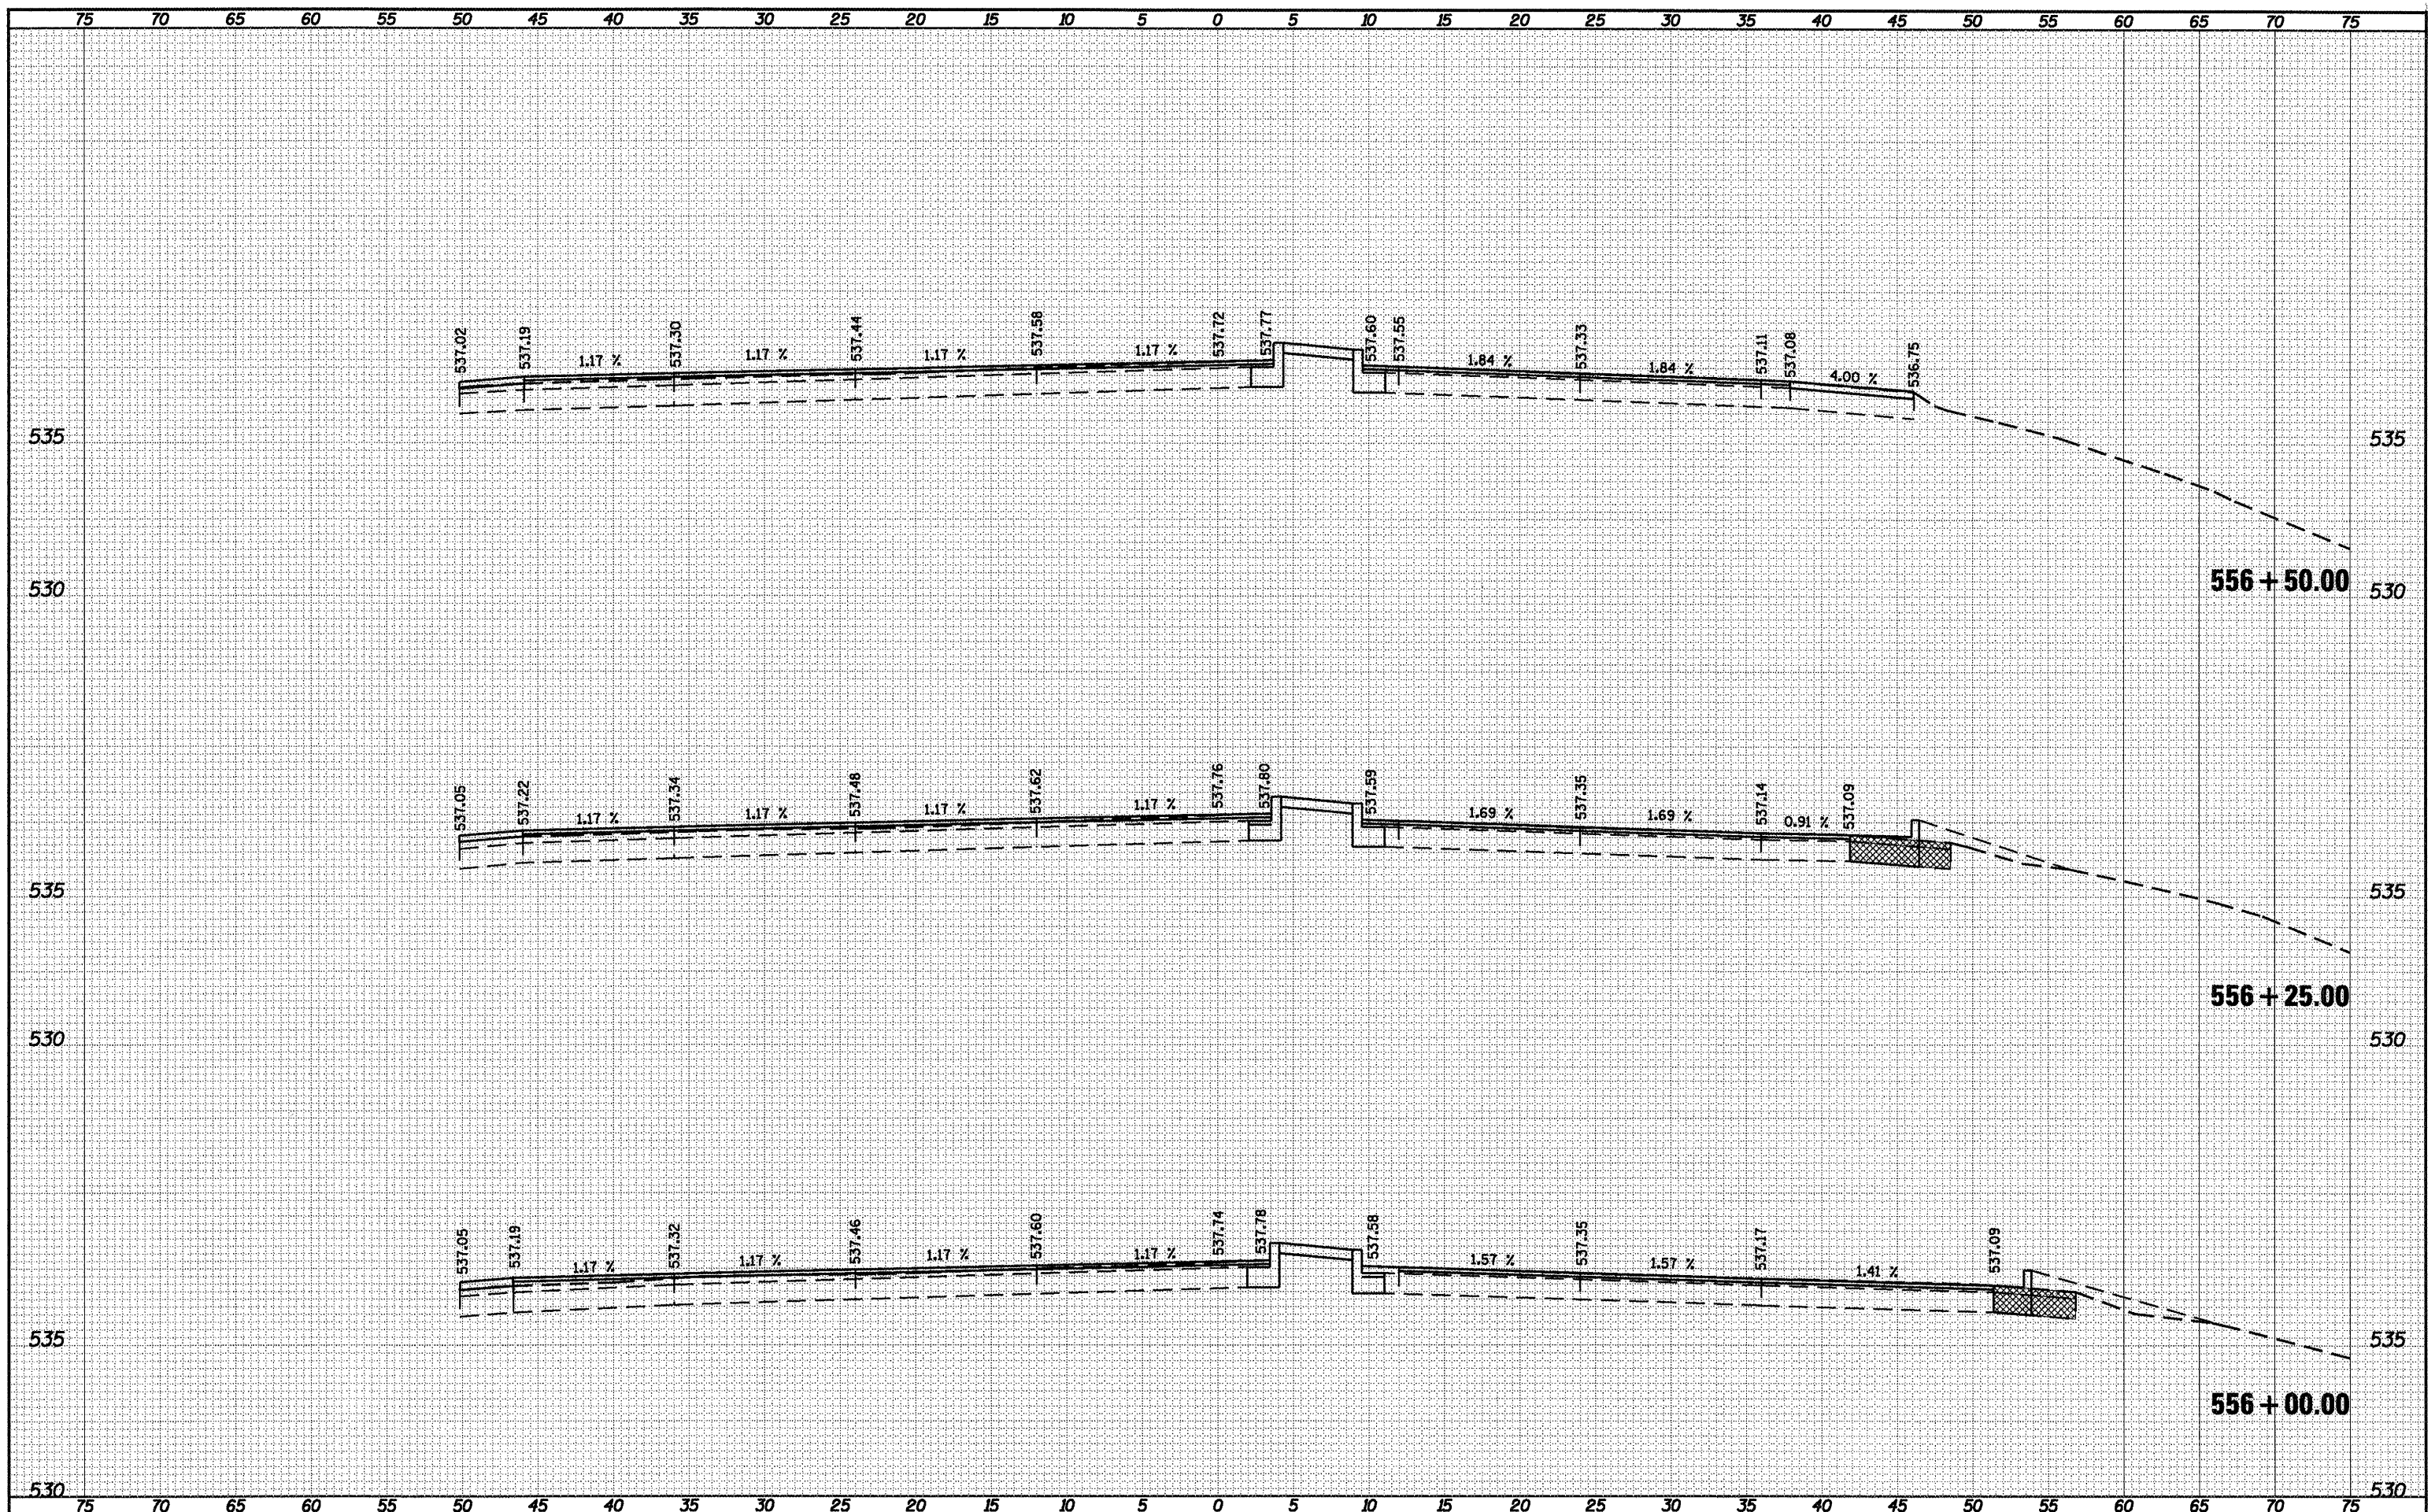

FILE NAME =	USER NAME = laughlinr	DESIGNED -	REVISED -	<b>STATE OF ILLINOIS</b> <b>DEPARTMENT OF TRANSPORTATION</b>	<b>INTERSECTION IMPROVEMENT</b> <b>IL 29 - CROSS SECTIONS</b>	SECTION COUNTY SANGAMON CONTRACT NO. 72C35	TOTAL SHEETS 206 SHEET NO. 147
c:\pwork\pwork\LAUGHLINR\dm47710\0672C35	xs-sht-129.dgn	DRAWN -	REVISED -				
	PLOT SCALE = 10.0000' / IN.	CHECKED -	REVISED -				
	PLOT DATE = Apr-30-2010 03:04:13PM	DATE -	REVISED -				
		SCALE: 1" = 5'		SHEET NO. 13 OF 28 SHEETS		STA. 556+00.00 TO STA. 556+50.00	
ILLINOIS FED. AID PROJECT							

• 1-1(RS,TS-1127RS-6179Z&102RS-4