


75 70 65 60 55 50 45 40 35 30 25 20 15 10 5 0 5 10 15 20 25 30 35 40 45 50 55 60 65 70 75

FINAL SURVEY	BY	DATE
DESIGNED		
PLOTTED		
TEMPLATE		
AREAS		
CHECKED		
NO.		

ORIGINAL SURVEY	BY	DATE
DESIGNED		
PLOTTED		
TEMPLATE		
AREAS		
CHECKED		
NO.		

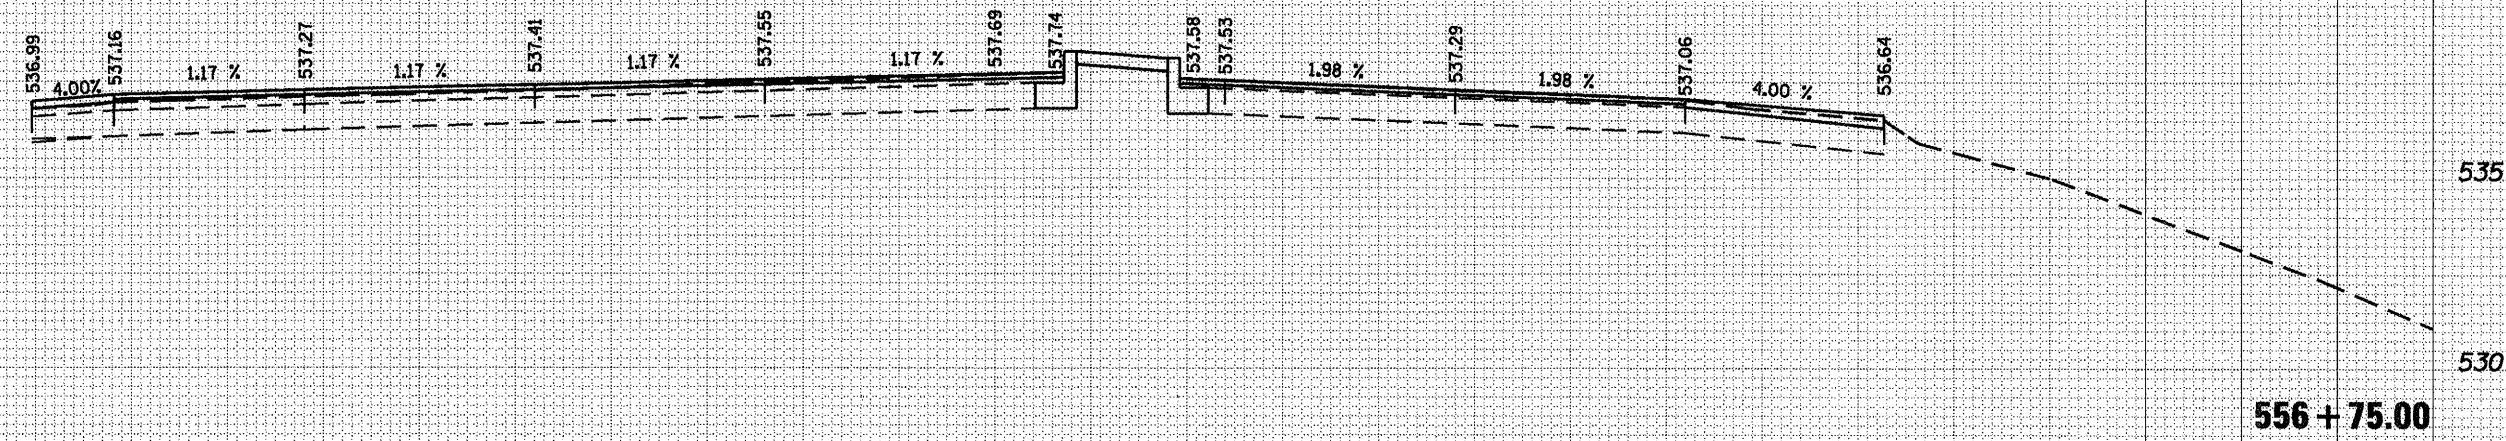

535
530

556 + 75.00

535
530

75 70 65 60 55 50 45 40 35 30 25 20 15 10 5 0 5 10 15 20 25 30 35 40 45 50 55 60 65 70 75

FILE NAME =	USER NAME = laughlinr	DESIGNED -	REVISED -	<p align="center">STATE OF ILLINOIS DEPARTMENT OF TRANSPORTATION</p> <p align="center">INTERSECTION IMPROVEMENT IL 29 - CROSS SECTIONS</p> <p>SCALE: 1" = 5' SHEET NO. 14 OF 28 SHEETS STA. 556+75.00 TO STA. 556+75.00</p>	F.A.P. RTE. 658	SECTION	COUNTY SANGAMON	TOTAL SHEETS 206	SHEET NO. 148
e:\pwwork\k\p\WIDOT\LAUGHLINRL\dms47710\0672C35	ks-sht-129.dgn	DRAWN -	REVISED -				CONTRACT NO. 72C35		
		CHECKED -	REVISED -						
		DATE -	REVISED -						

• 1-IRS,TS-1127RS-6,792&102RS-4