


DATE	
BY	
SURVEYED	
TEMPLATE	
AREAS CHECKED	
FINAL SURVEY	
NOTE BOOK	
NO.	

DATE	
BY	
SURVEYED	
TEMPLATE	
AREAS CHECKED	
ORIGINAL SURVEY	
NOTE BOOK	
NO.	

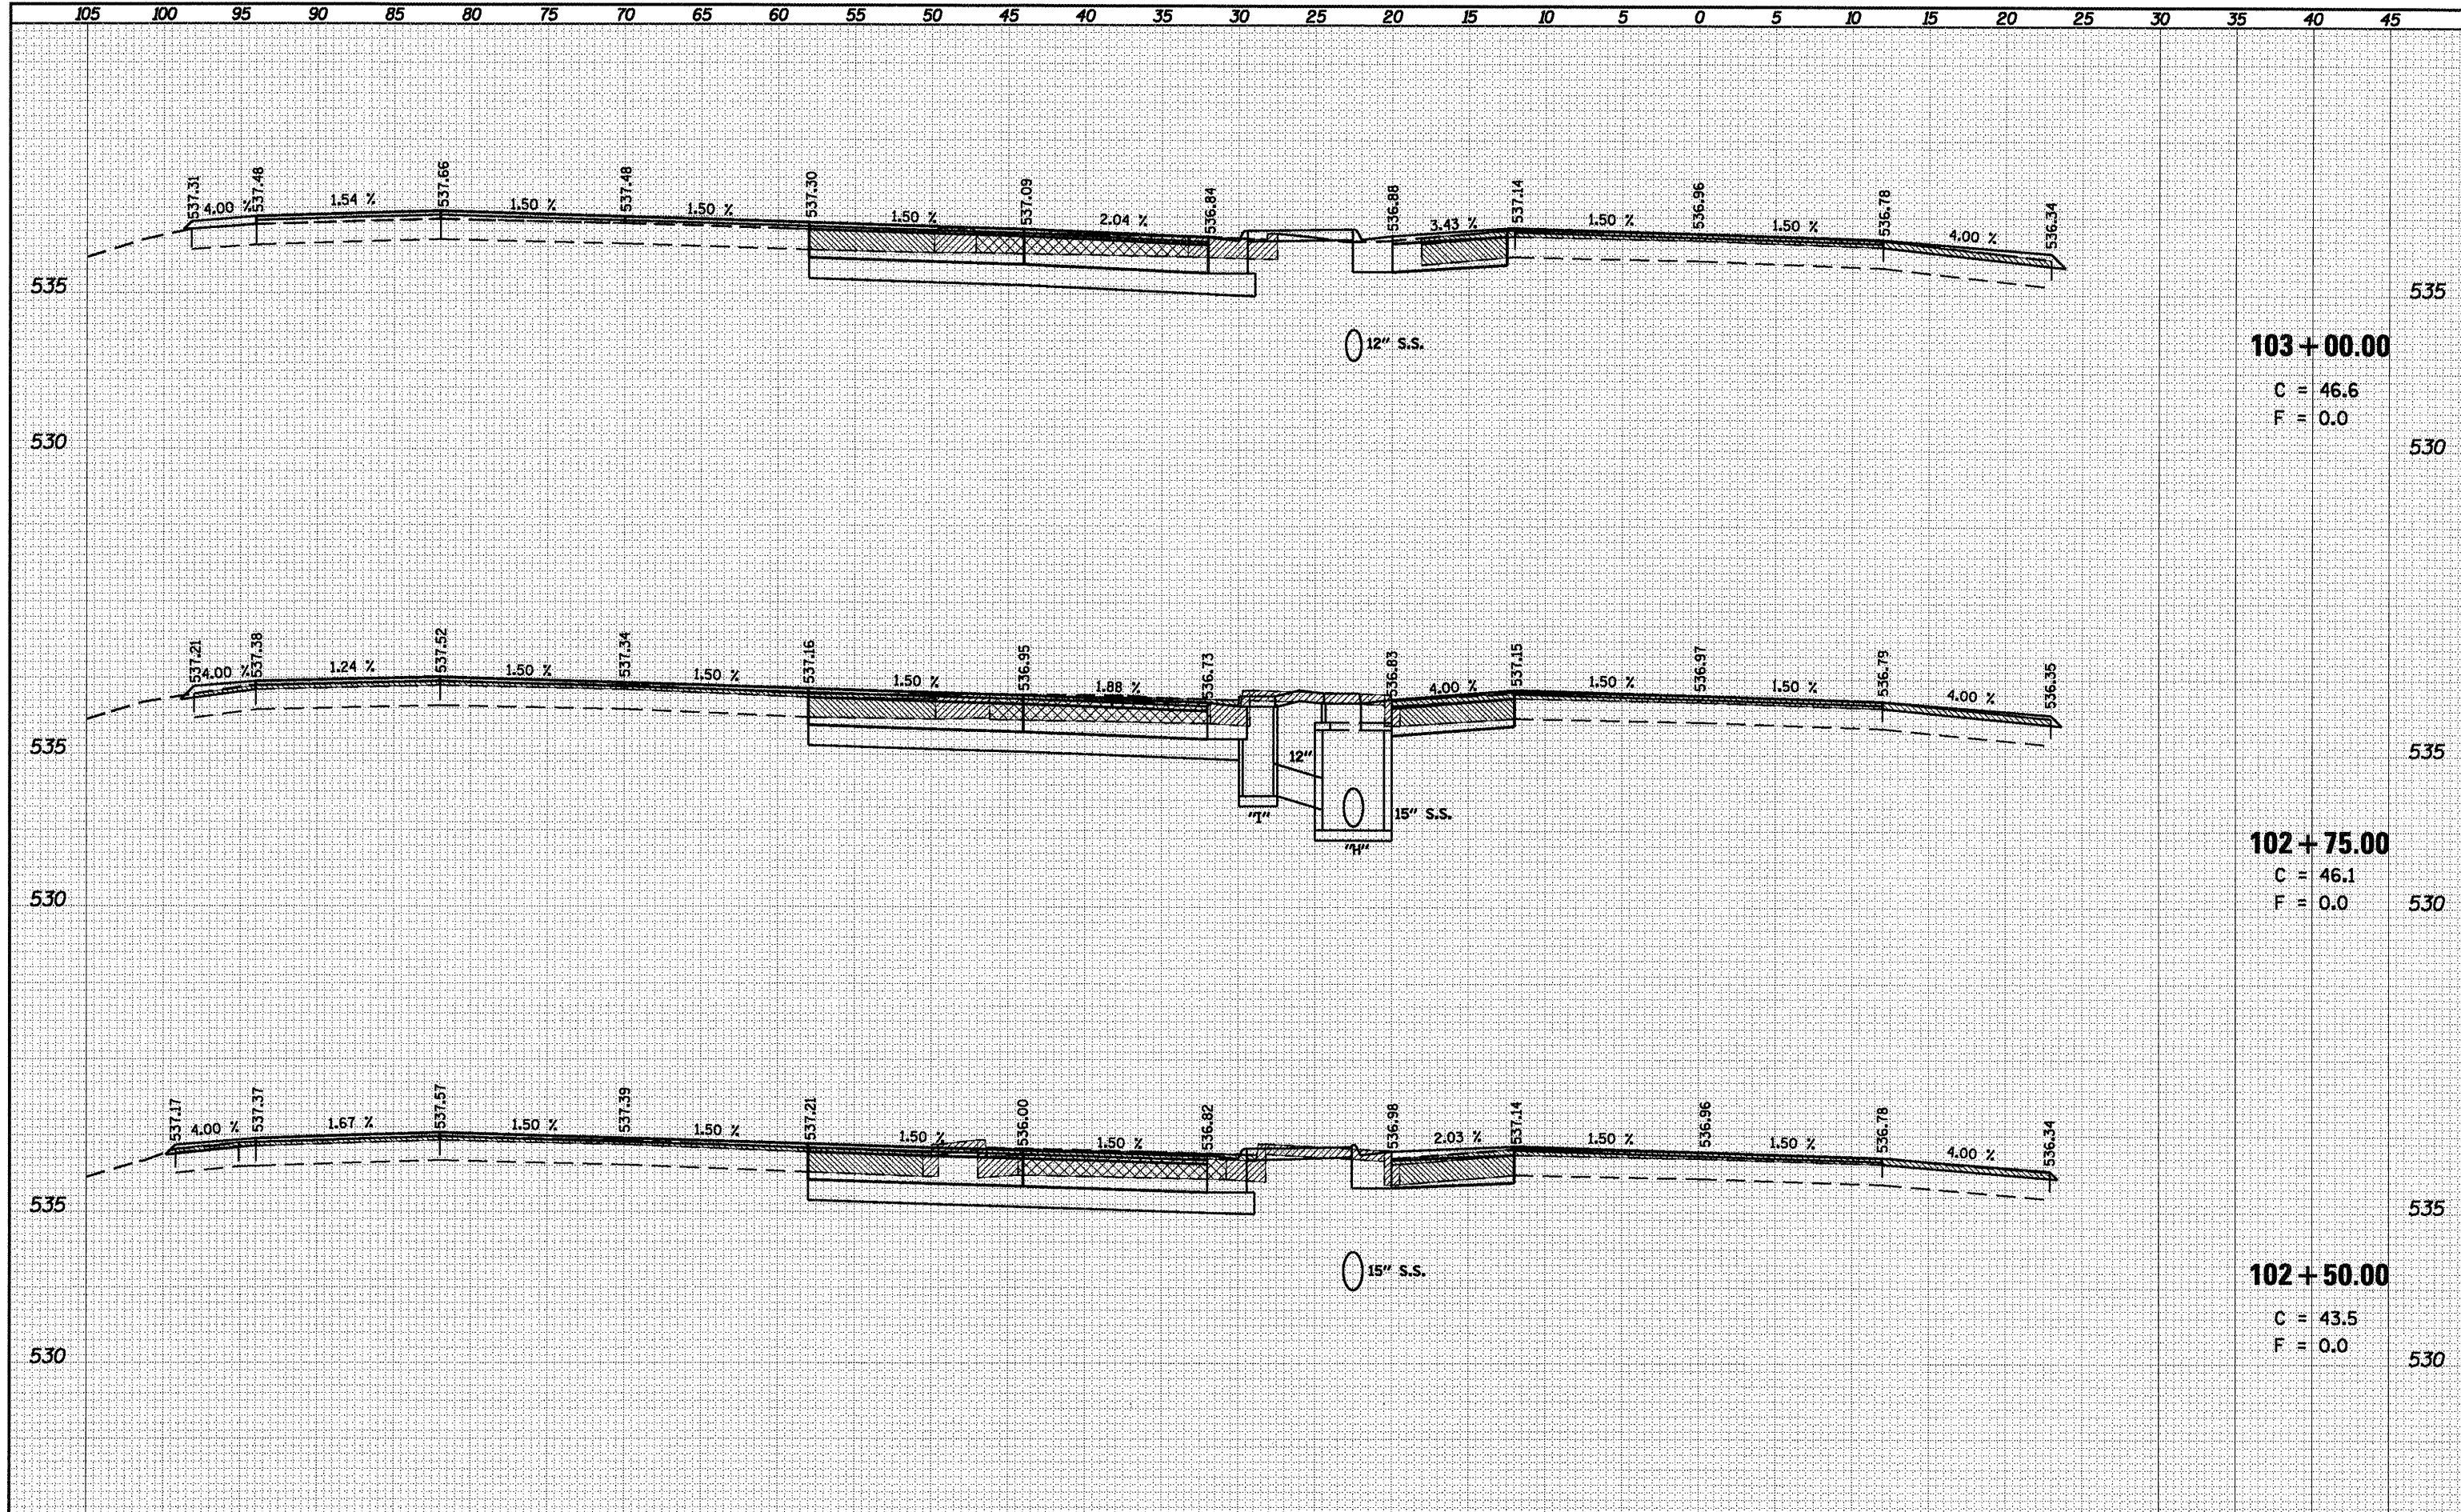

103 + 00.00

C = 46.6
F = 0.0

102 + 75.00

C = 46.1
F = 0.0

102 + 50.00

C = 43.5
F = 0.0

FILE NAME = c:\pwworkspace\pwworkspace\LAUGHLIN\LAUGHLIN.dwg
USER NAME = laughlinr-1

DESIGNED -	REVISED -
DRAWN -	REVISED -
CHECKED -	REVISED -
DATE -	REVISED -

**STATE OF ILLINOIS
DEPARTMENT OF TRANSPORTATION**

**INTERSECTION IMPROVEMENT
IL 4 - WEST LEG - CROSS SECTIONS**

SCALE: 1" = 5'
SHEET NO. 17 OF 28 SHEETS
STA. 102+50.00 TO STA. 103+00.00

F.A.P. RTE. 658	SECTION	COUNTY SANGAMON	TOTAL SHEETS 206	SHEET NO. 151
CONTRACT NO. T2C35			ILLINOIS FED. AID PROJECT	

* 1-1(RS,TS-1127RS-6,79Z&102RS-4