


105 100 95 90 85 80 75 70 65 60 55 50 45 40 35 30 25 20 15 10 5 0 5 10 15 20 25 30 35 40 45

DATE	
BY	
DESIGNED	
DRAWN	
CHECKED	
DATE	
FILE NAME	
USER NAME	
DESIGNED	
DRAWN	
CHECKED	
DATE	

DATE	
BY	
DESIGNED	
DRAWN	
CHECKED	
DATE	
FILE NAME	
USER NAME	
DESIGNED	
DRAWN	
CHECKED	
DATE	

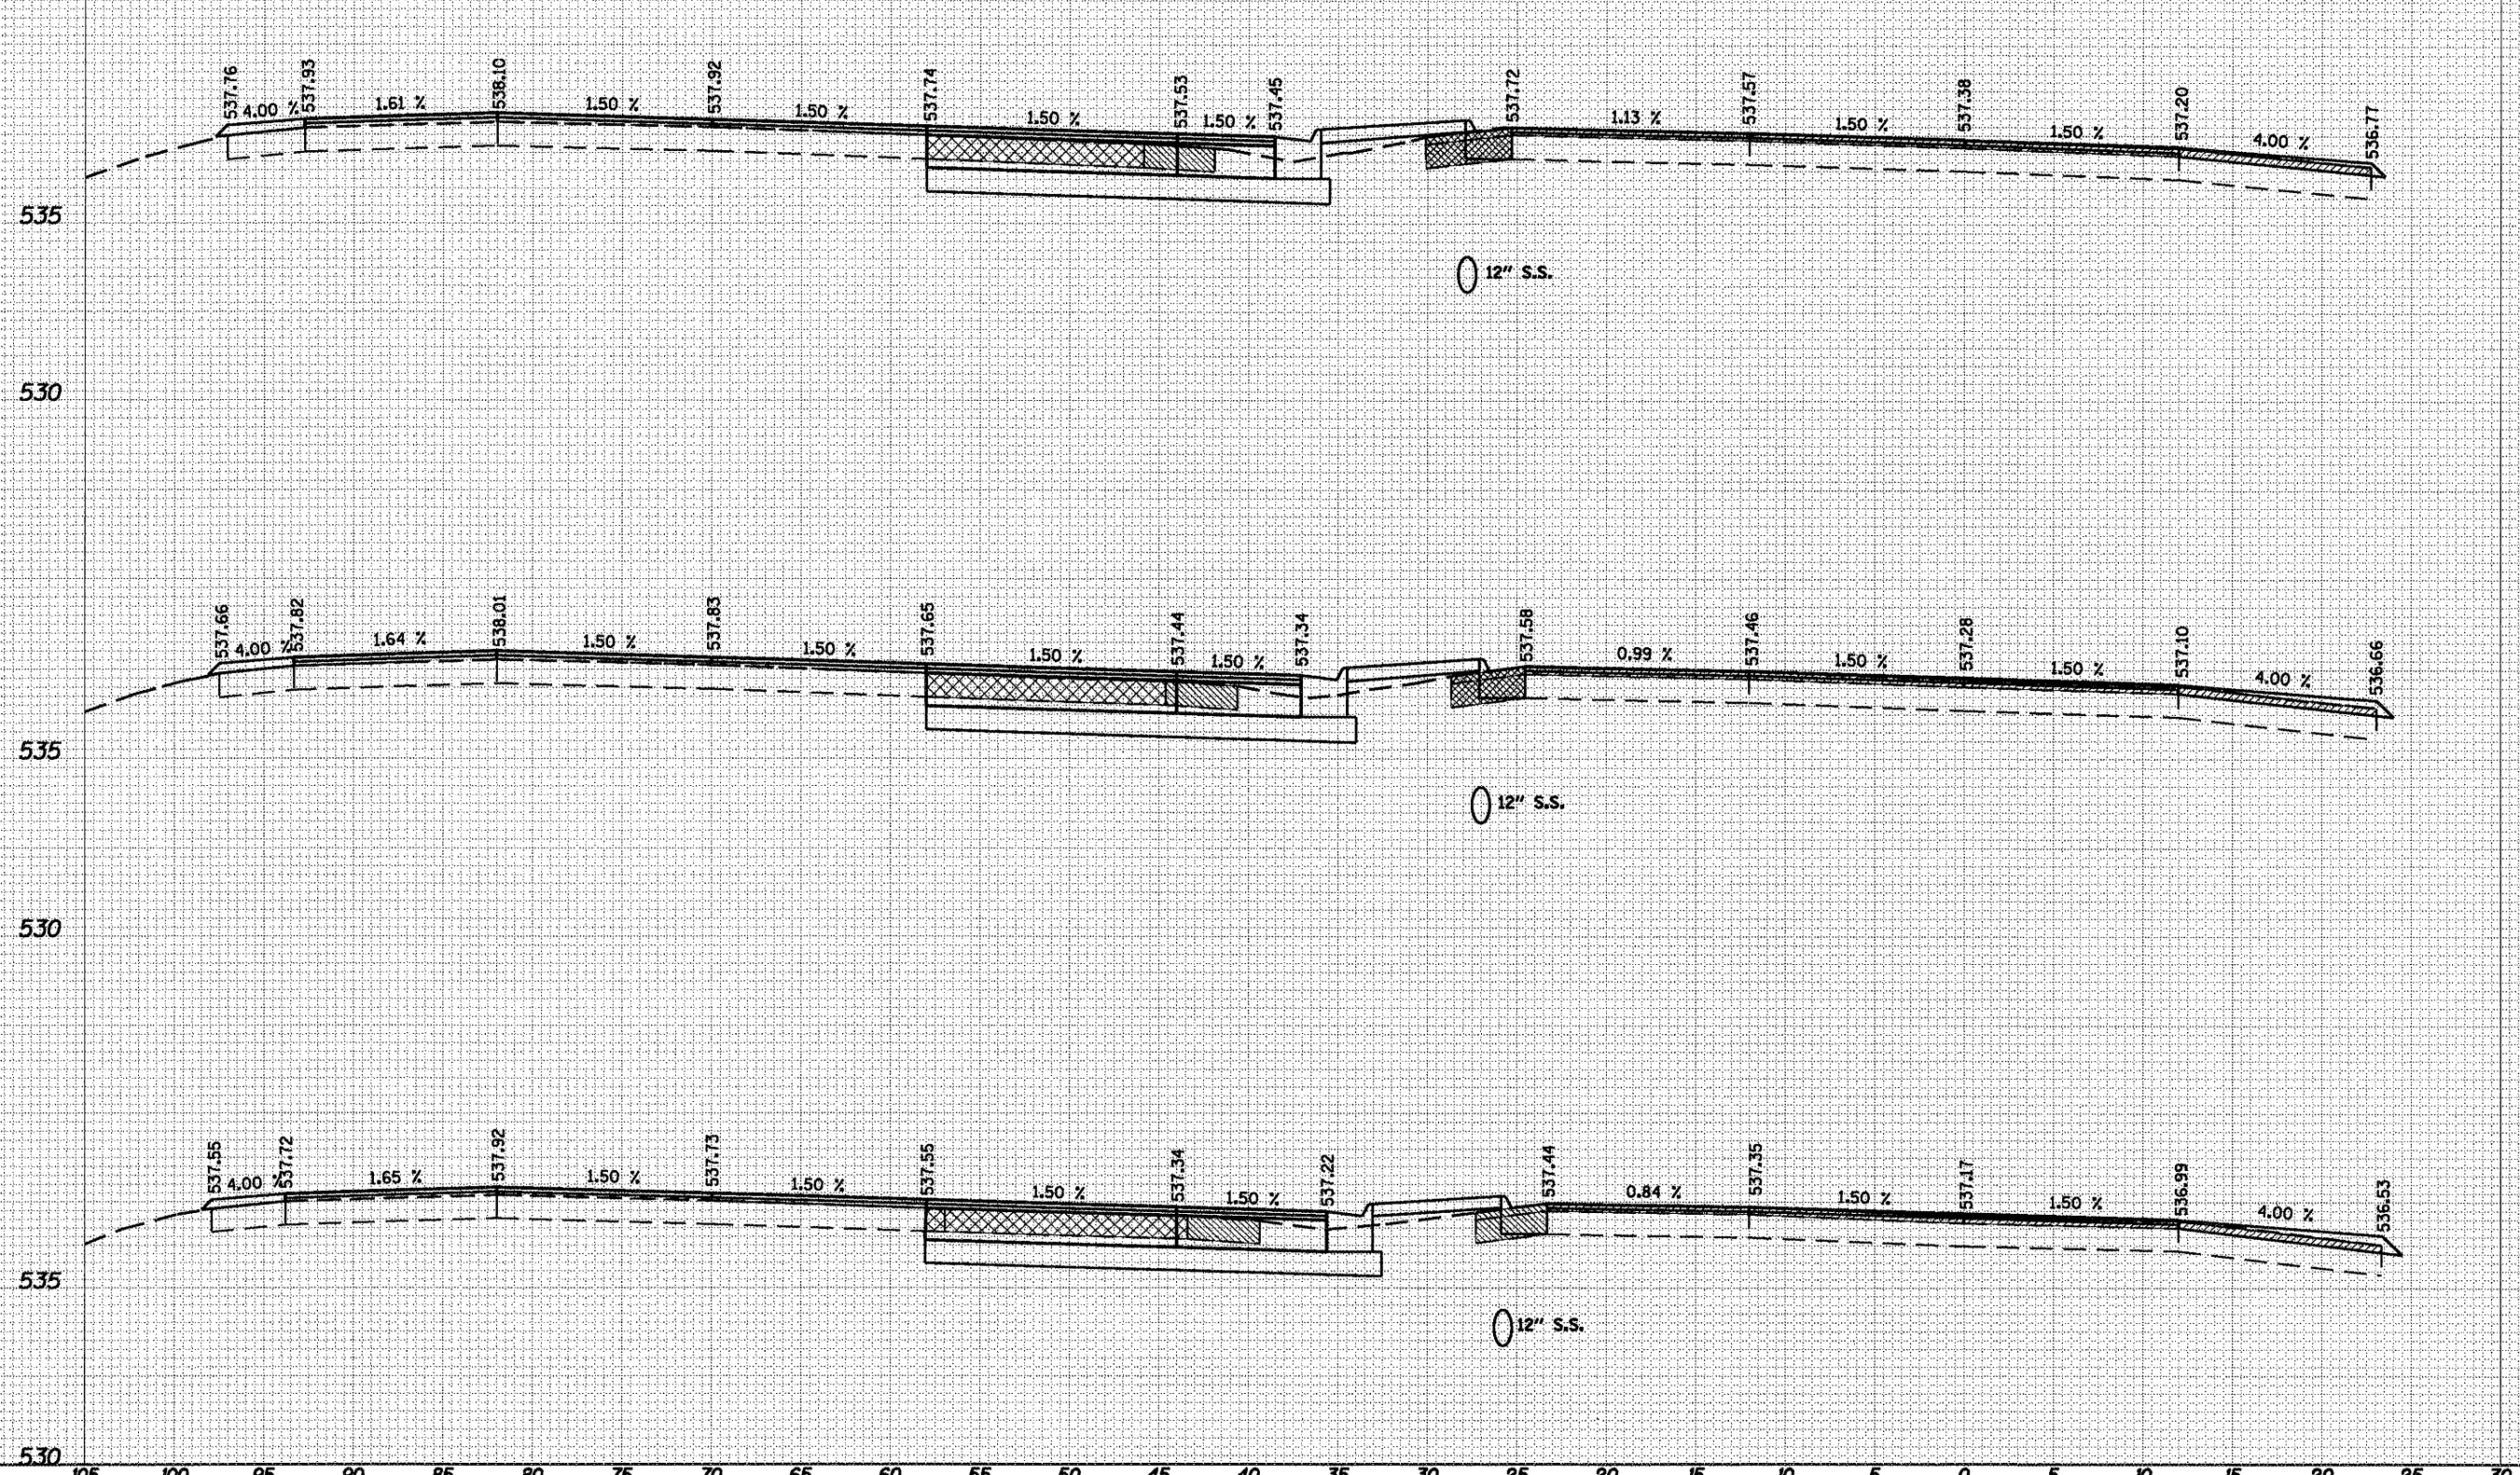

105 + 50.00
C = 28.2
F = 0.0

105 + 25.00
C = 30.3
F = 0.0

105 + 00.00
C = 33.0
F = 0.0

FILE NAME =
USER NAME = laughtinr1
PLOT SCALE = 10.0000' / IN.
PLOT DATE = Apr-30-2010 03:12:28PM

DESIGNED	-	REVISED	-
DRAWN	-	REVISED	-
CHECKED	-	REVISED	-
DATE	-	REVISED	-

STATE OF ILLINOIS
DEPARTMENT OF TRANSPORTATION

INTERSECTION IMPROVEMENT
IL 4 - WEST LEG - CROSS SECTIONS
SCALE: 1" = 5'
SHEET NO. 20 OF 28 SHEETS
STA. 105+00.00 TO STA. 105+50.00

F.A.P. RTE.	SECTION	COUNTY	TOTAL SHEETS	SHEET NO.
658		SANGAMON	206	154
			CONTRACT NO.	72C35

• 1-1(RS,TS-1127RS-6)79Z&102RS-4