


DATE	
BY	
DESIGNED	
DRAWN	
CHECKED	
DATE	
REVISIONS	
NO.	
DESCRIPTION	
DATE	
BY	
DESIGNED	
DRAWN	
CHECKED	
DATE	
REVISIONS	
NO.	
DESCRIPTION	

DATE	
BY	
DESIGNED	
DRAWN	
CHECKED	
DATE	
REVISIONS	
NO.	
DESCRIPTION	
DATE	
BY	
DESIGNED	
DRAWN	
CHECKED	
DATE	
REVISIONS	
NO.	
DESCRIPTION	

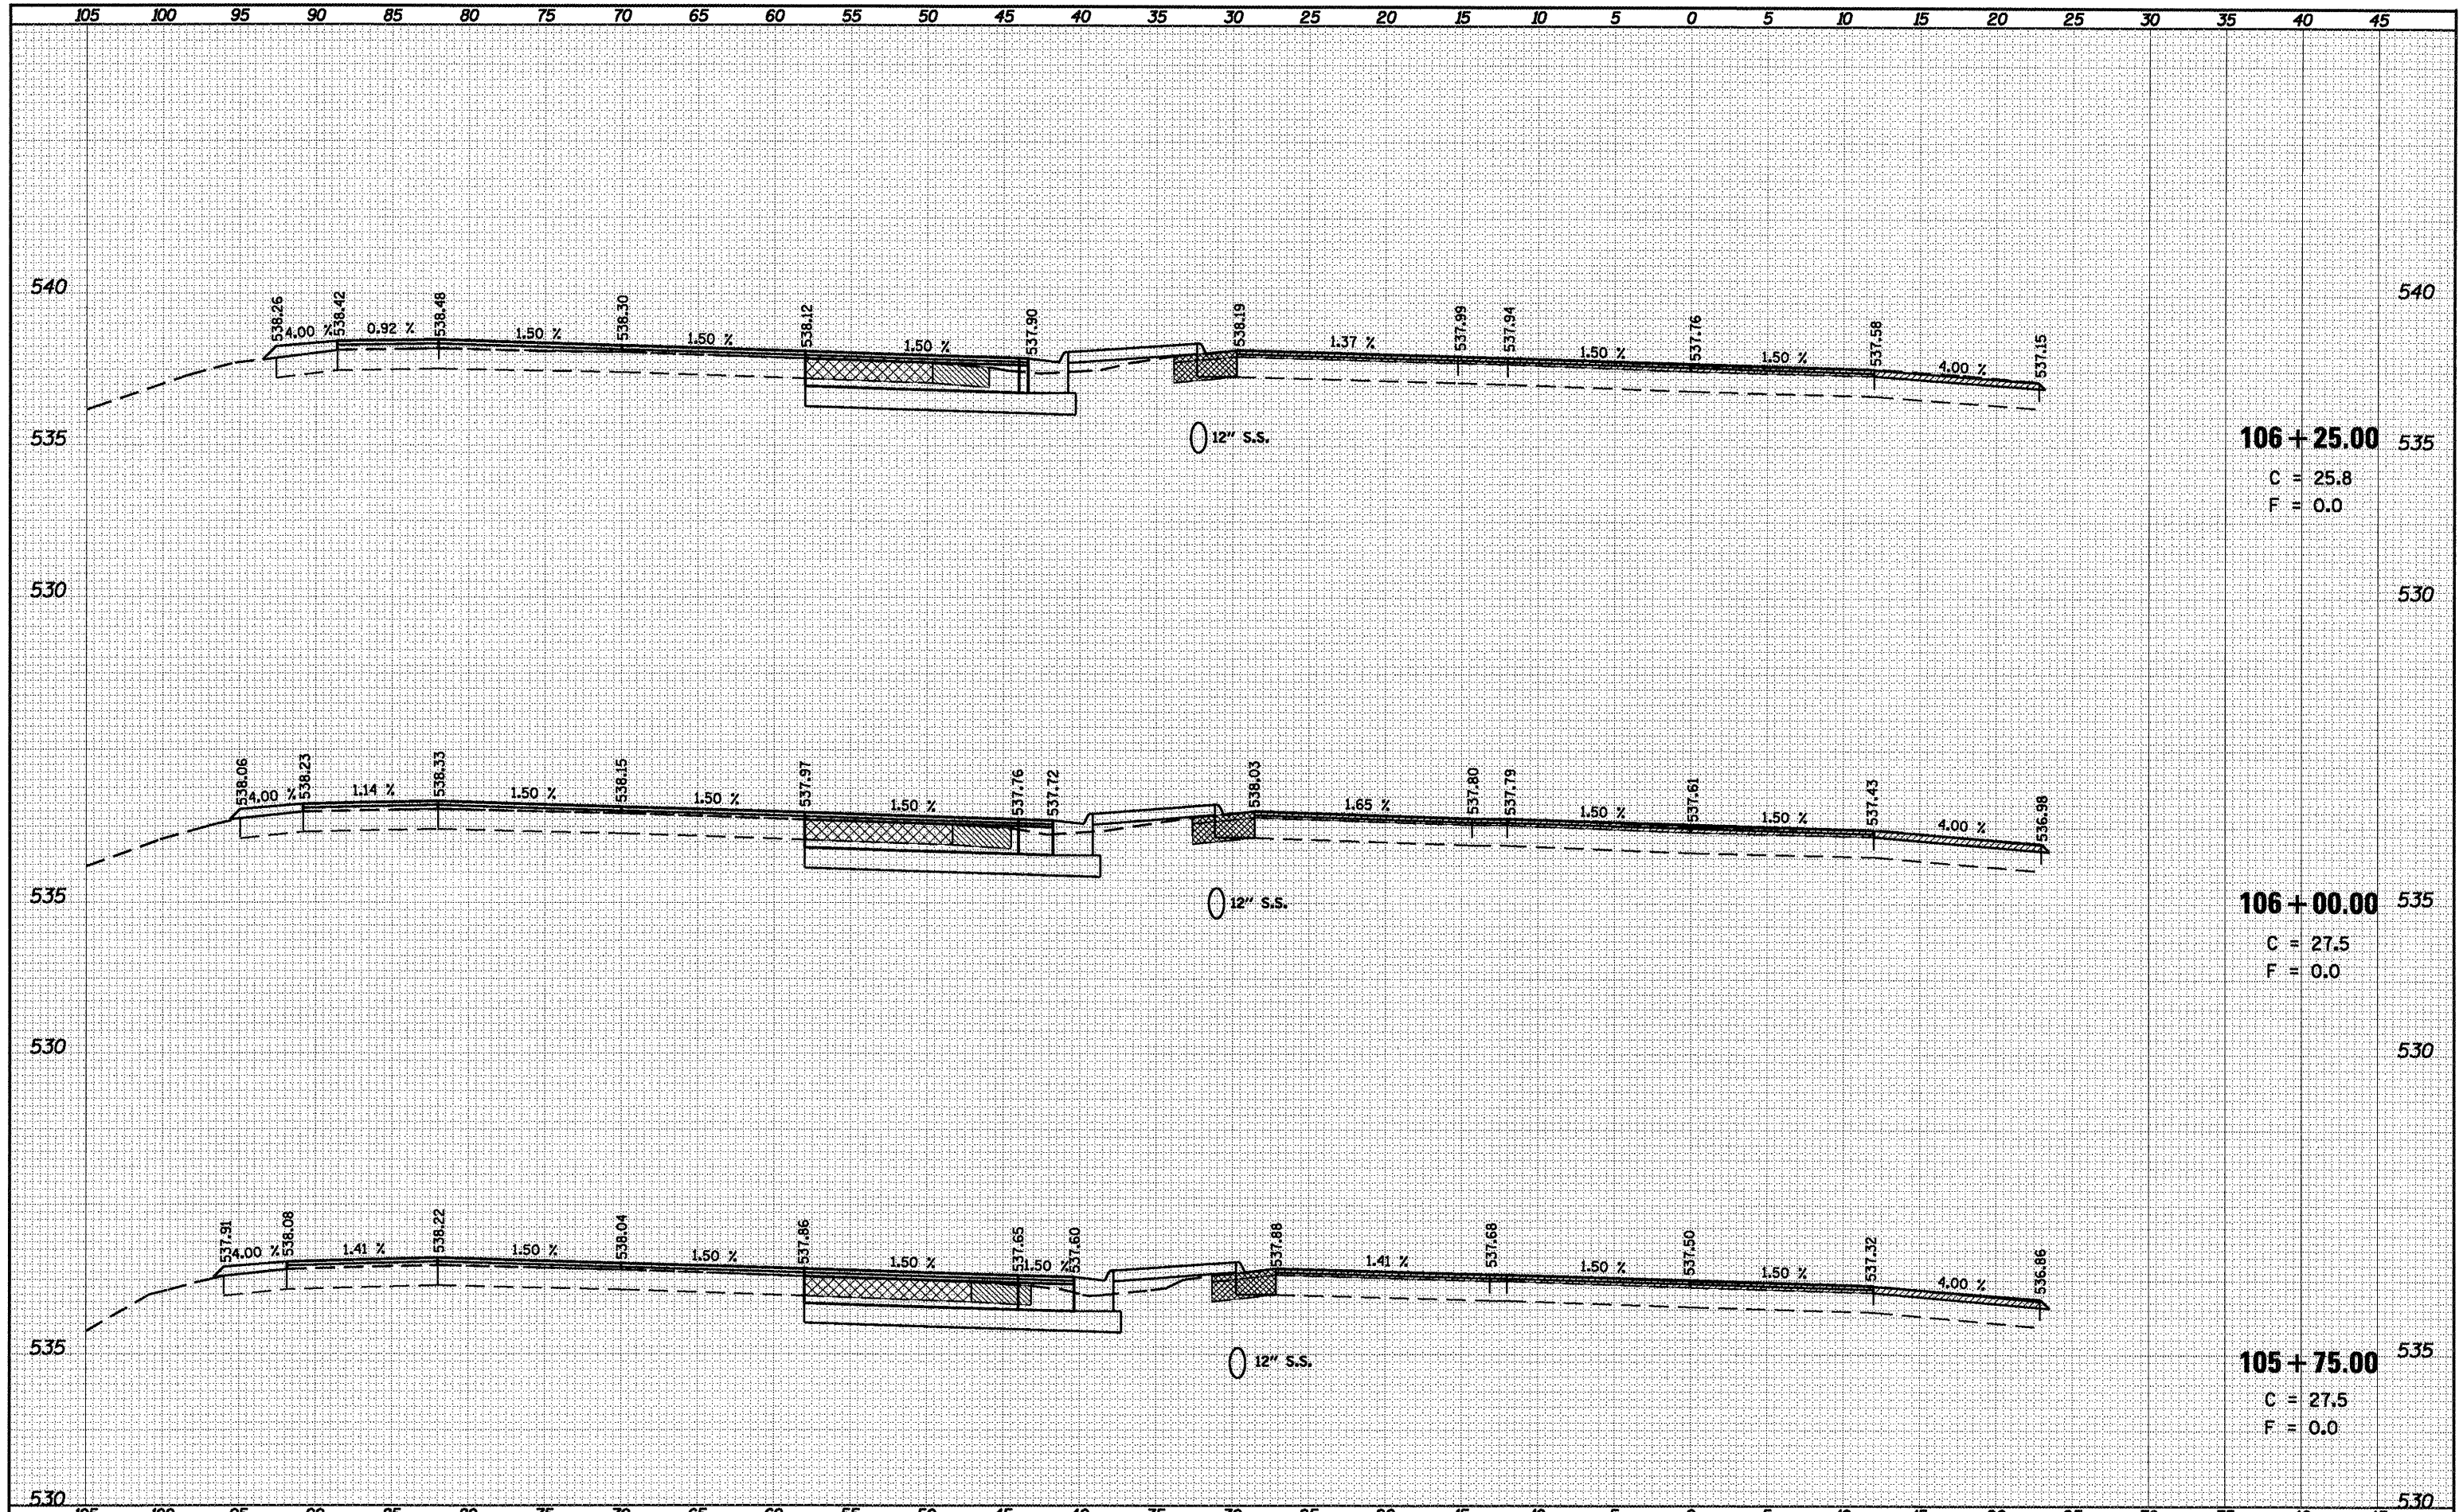

106 + 25.00
 C = 25.8
 F = 0.0

106 + 00.00
 C = 27.5
 F = 0.0

105 + 75.00
 C = 27.5
 F = 0.0

FILE NAME =	USER NAME = laughlinr1	DESIGNED -	REVISED -	STATE OF ILLINOIS DEPARTMENT OF TRANSPORTATION	INTERSECTION IMPROVEMENT IL 4 - WEST LEG - CROSS SECTIONS	F.A.P. RTE.	SECTION	COUNTY	TOTAL SHEETS	SHEET NO.
at:\p\work\p\WIDOT\LAUGHLINRL\dms47710\0672C35	xs=sh-t-14.dgn	DRAWN -	REVISED -			658		SANGAMON	206	155
	PLOT SCALE = 10.0000' / IN.	CHECKED -	REVISED -			SCALE: 1" = 5'		SHEET NO. 21 OF 28 SHEETS		CONTRACT NO. 72C35
	PLOT DATE = Apr-30-2010 03:12:33PM	DATE -	REVISED -			STA. 105+75.00 TO STA. 106+25.00		ILLINOIS FED. AID PROJECT		

• 1-1(RS,TS-1127RS-6179Z&102RS-4