


BY	DATE
SURVEYED	
NOTED	
TEMPLATE	
AREAS	
CHECKED	

BY	DATE
ORIGINAL	
NOTED	
TEMPLATE	
AREAS	
CHECKED	

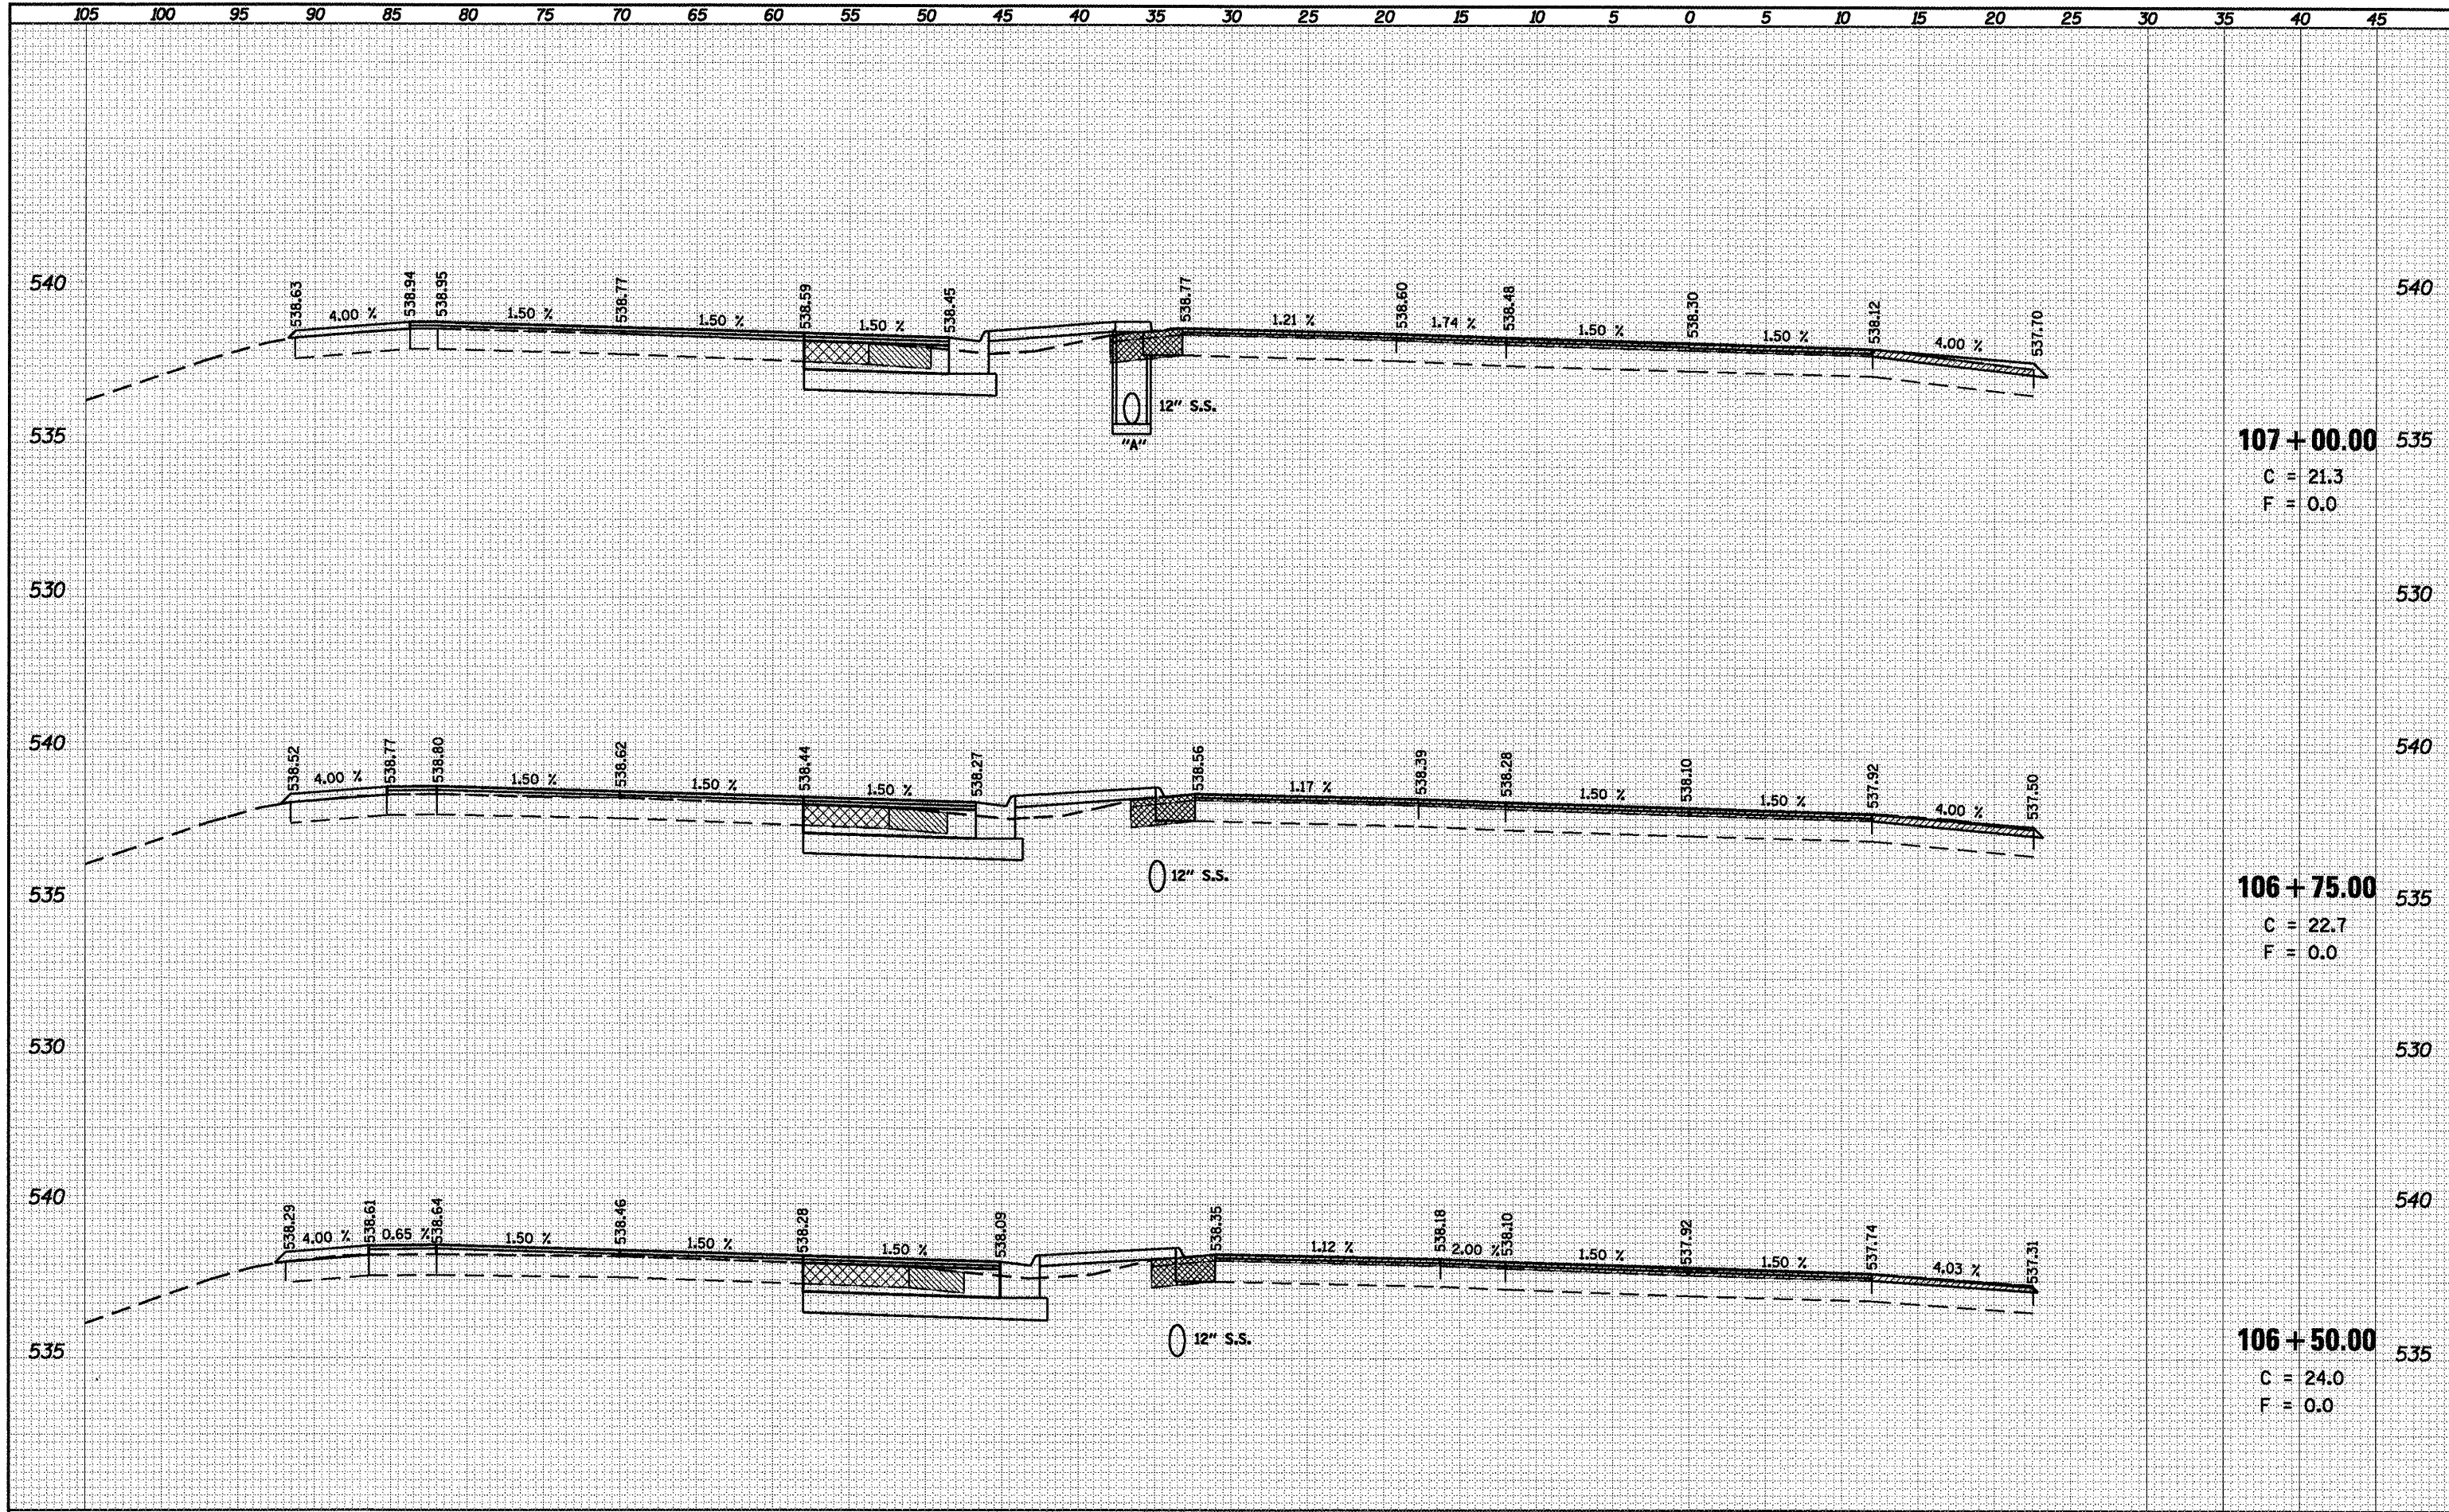

107 + 00.00
 C = 21.3
 F = 0.0

106 + 75.00
 C = 22.7
 F = 0.0

106 + 50.00
 C = 24.0
 F = 0.0

FILE NAME =	USER NAME = laughlinr1	DESIGNED -	REVISED -	STATE OF ILLINOIS DEPARTMENT OF TRANSPORTATION	INTERSECTION IMPROVEMENT IL 4 - WEST LEG - CROSS SECTIONS	F.A.P. RTE. 658	SECTION .	COUNTY SANGAMON	TOTAL SHEETS	SHEET NO.
PLT SCALE = 18.0000' / IN.	PLT DATE = Apr-30-2010 03:12:39PM	DRAWN -	REVISED -						206	156
		CHECKED -	REVISED -						CONTRACT NO. 72C35	
		DATE -	REVISED -						ILLINOIS FED. AID PROJECT	

SCALE: 1" = 5' SHEET NO. 22 OF 28 SHEETS STA. 106+50.00 TO STA. 107+00.00

• 1-1RS, TS-112TRS-6179Z&102RS-4